


SECTION NO. 23  
SCALE 1" = 100'

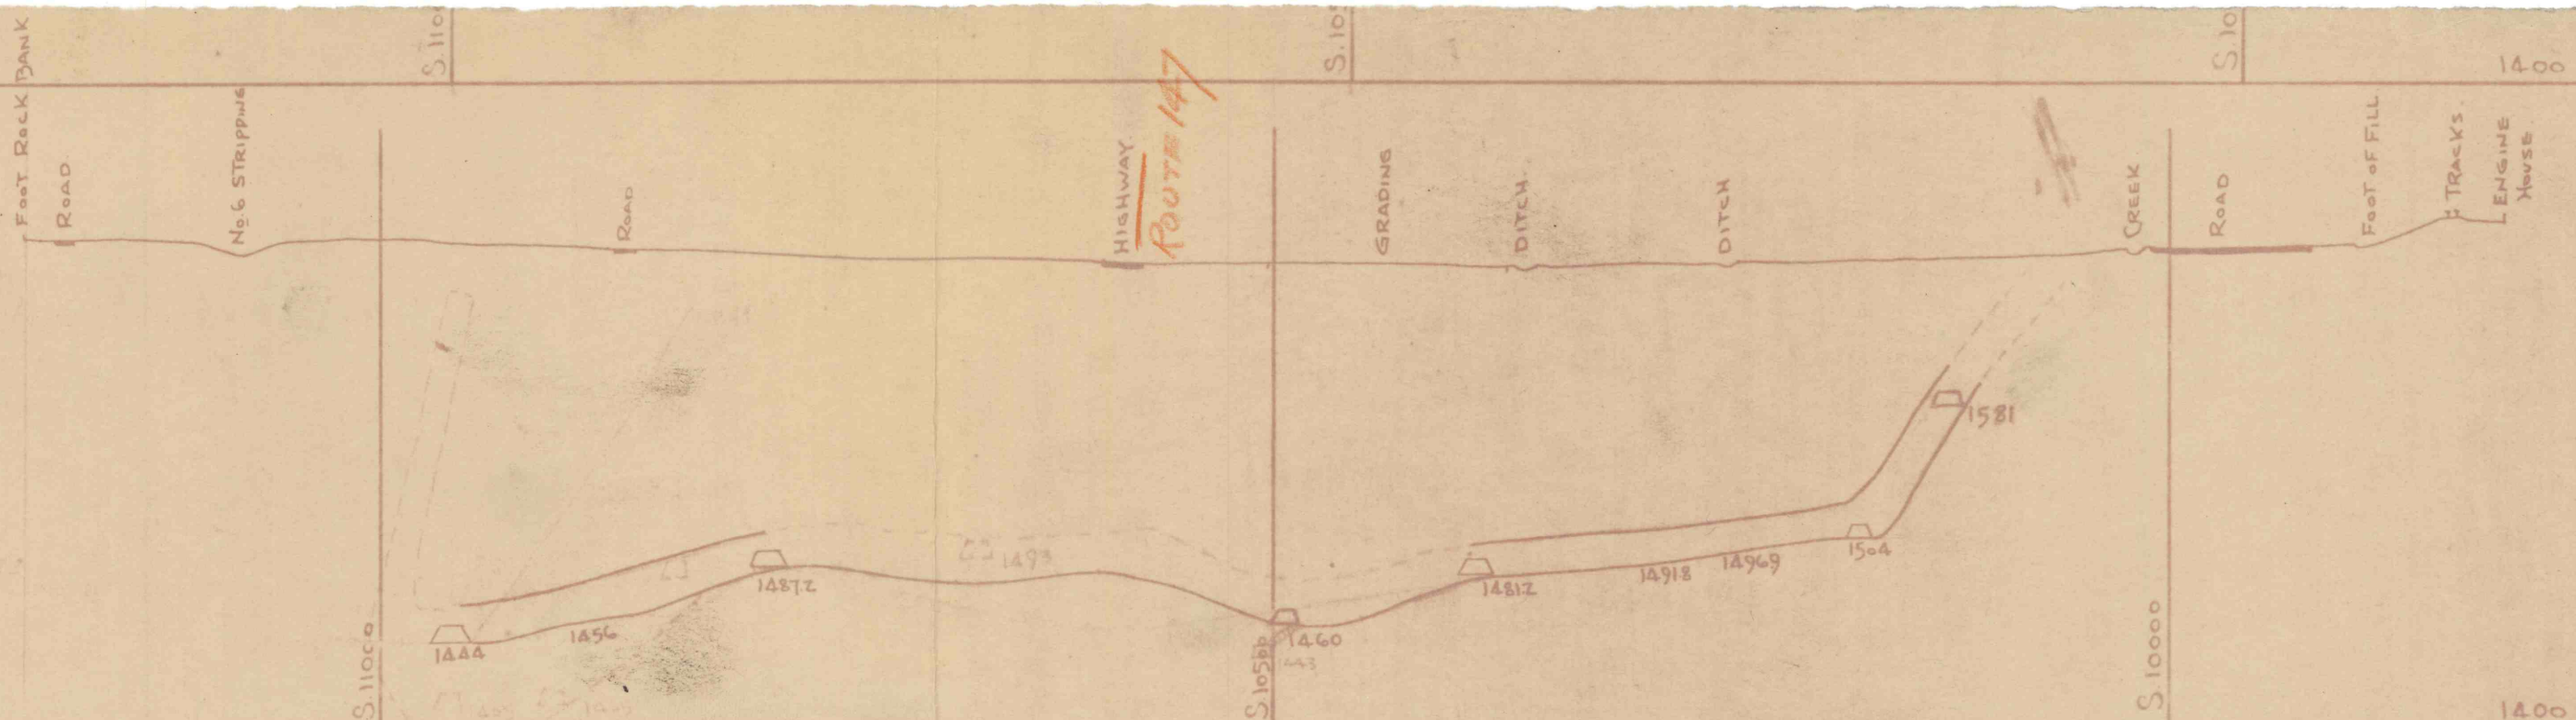

SECTION NO. 22  
SCALE 1" = 100'

