


SECTION NO. 26
SCALE 1" = 100'

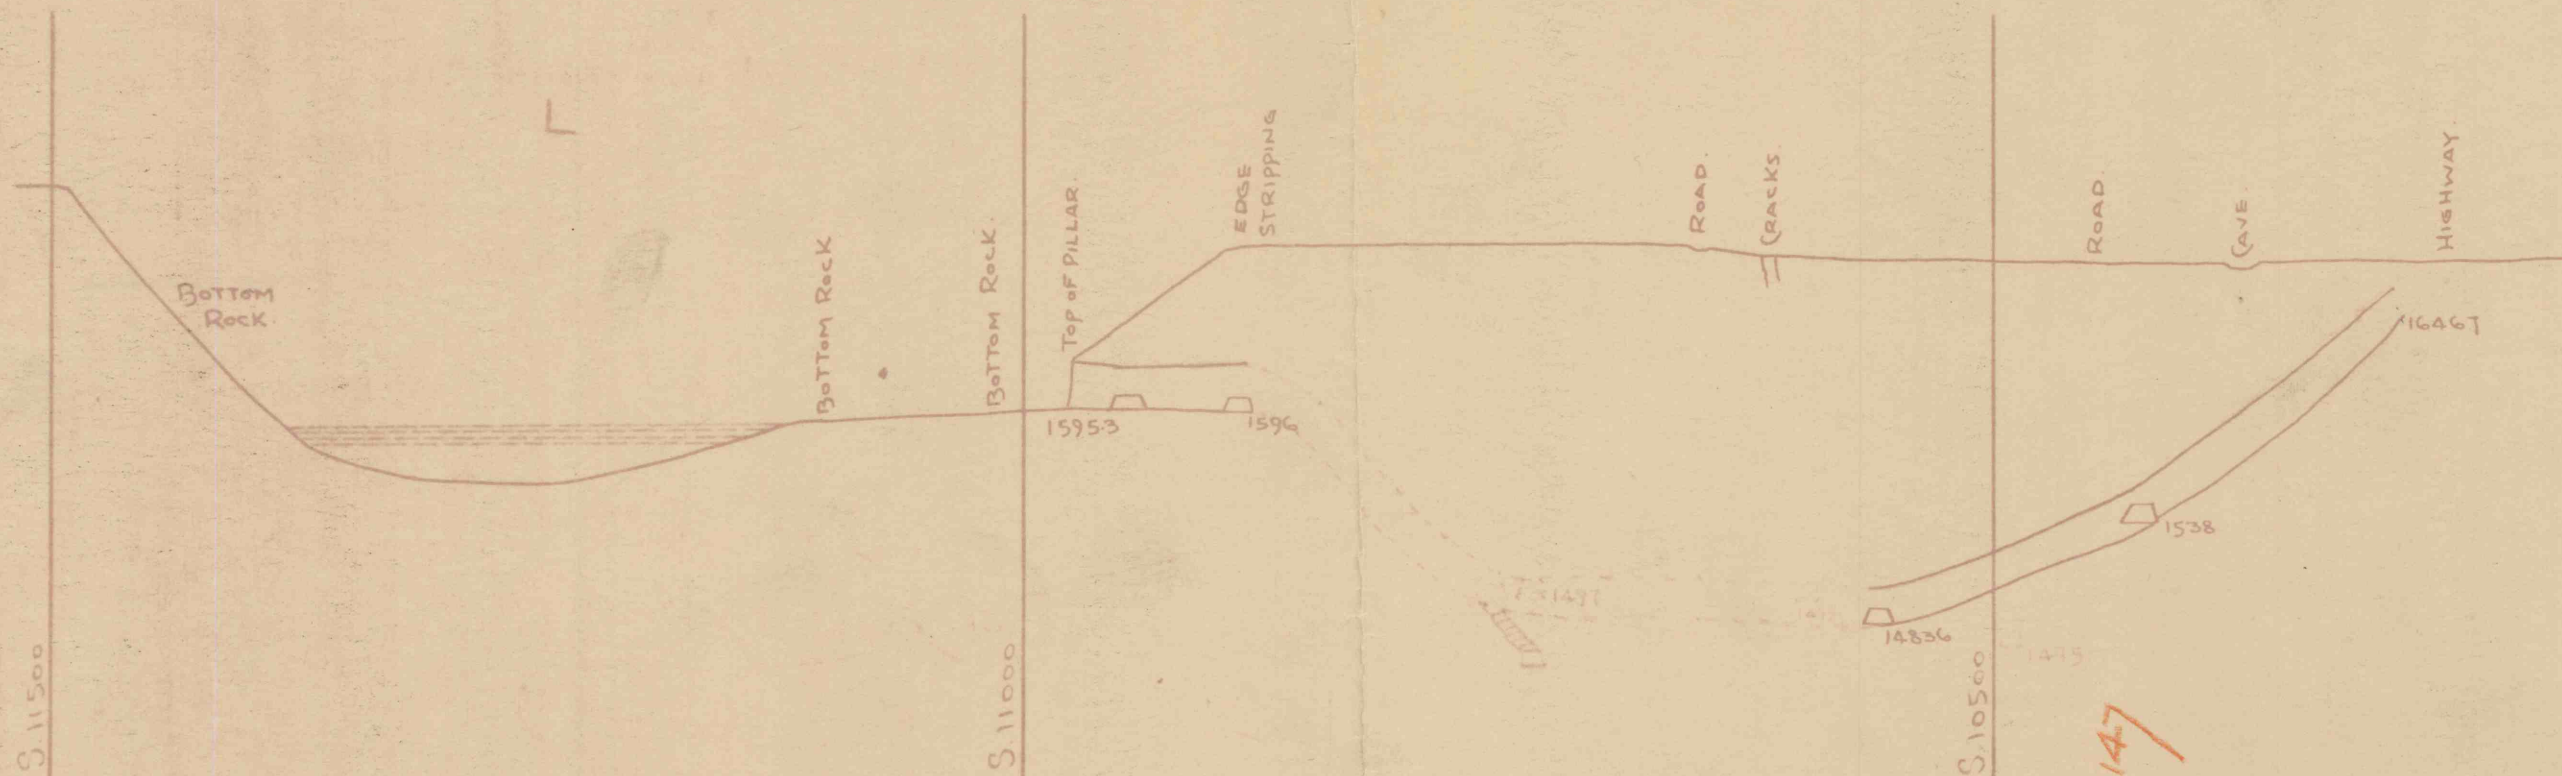

SECTION NO. 25
SCALE 1" = 100'

