
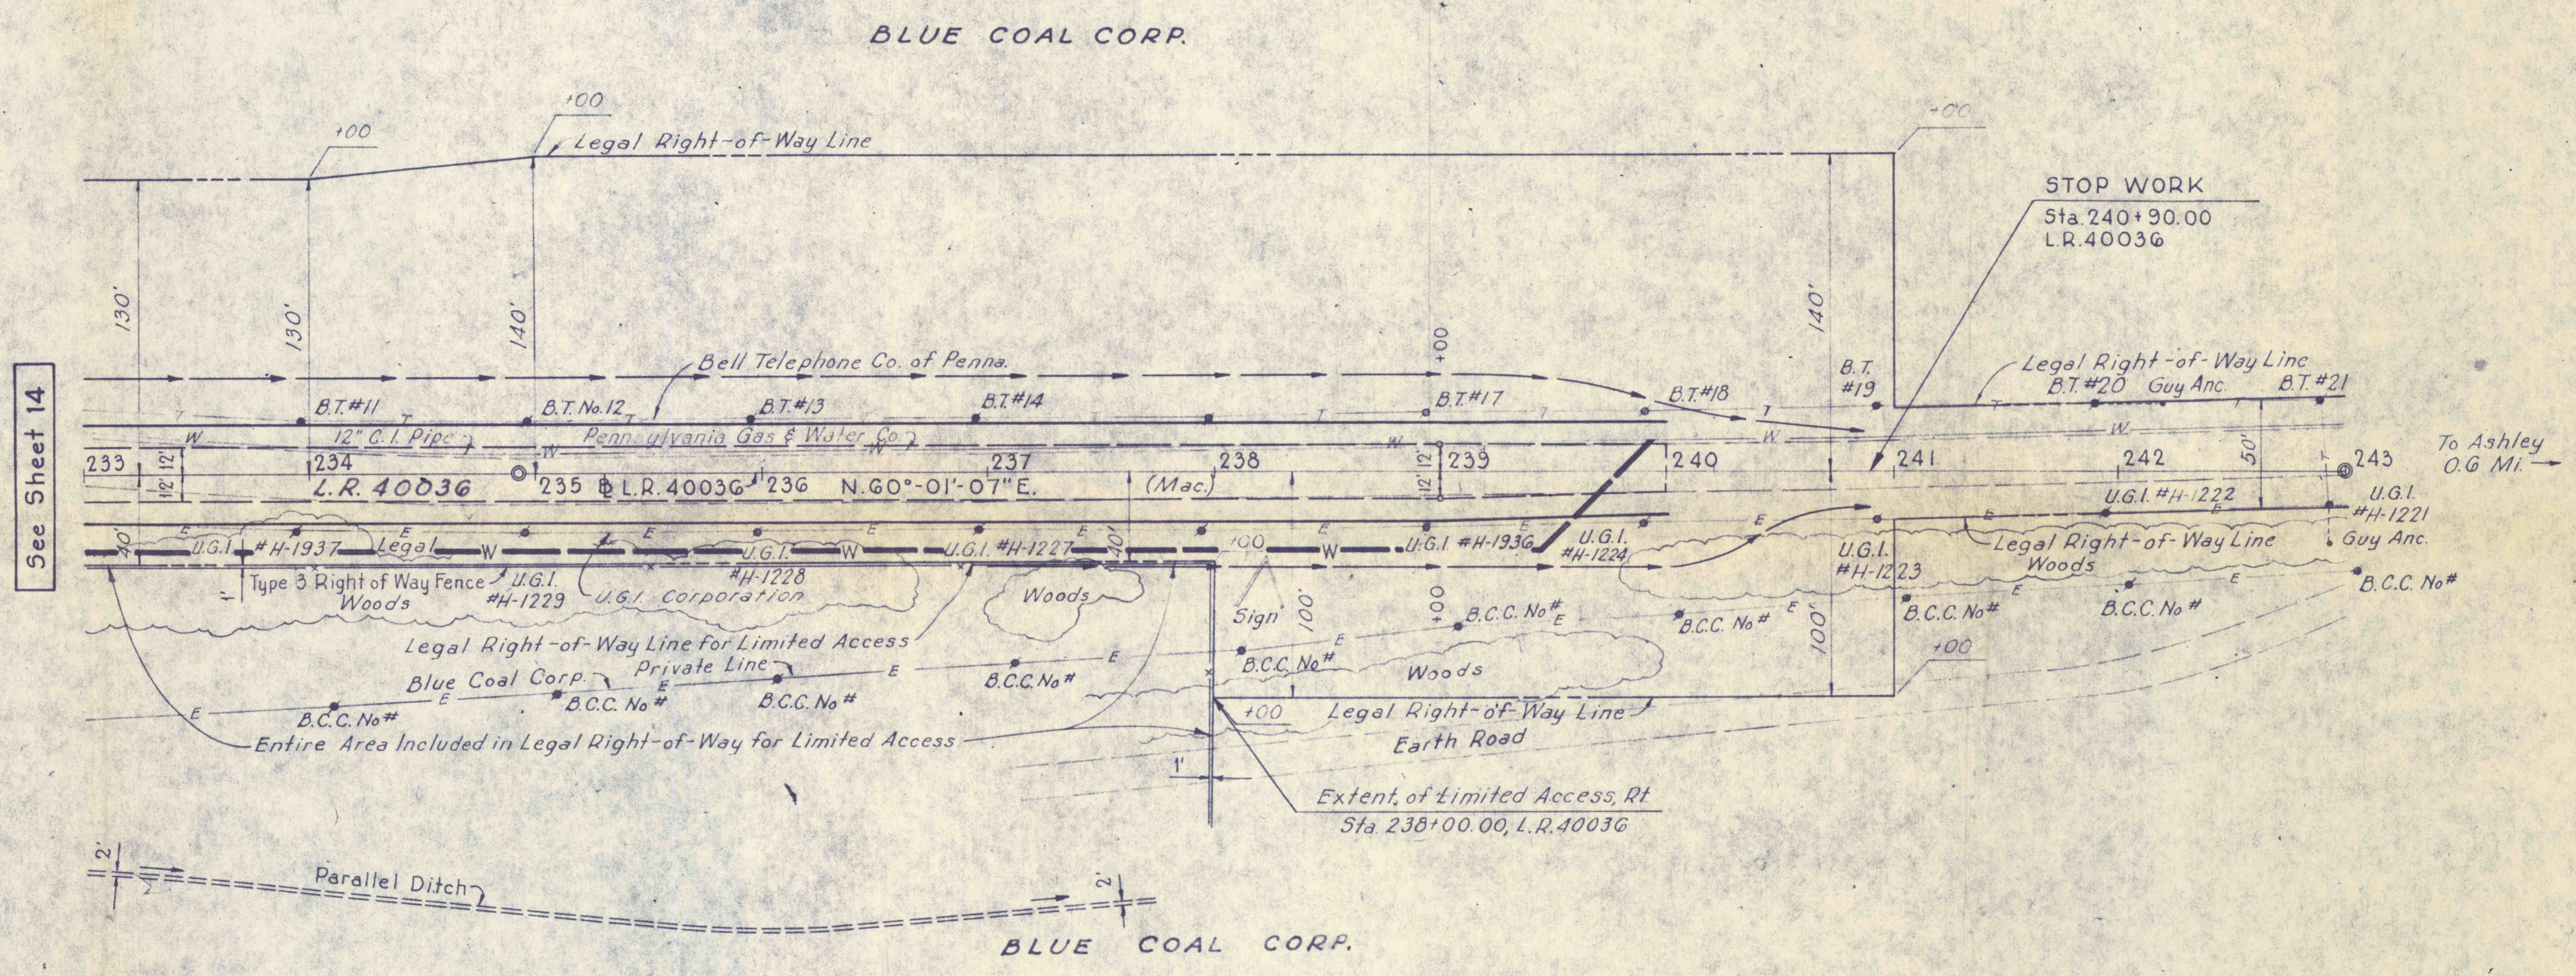
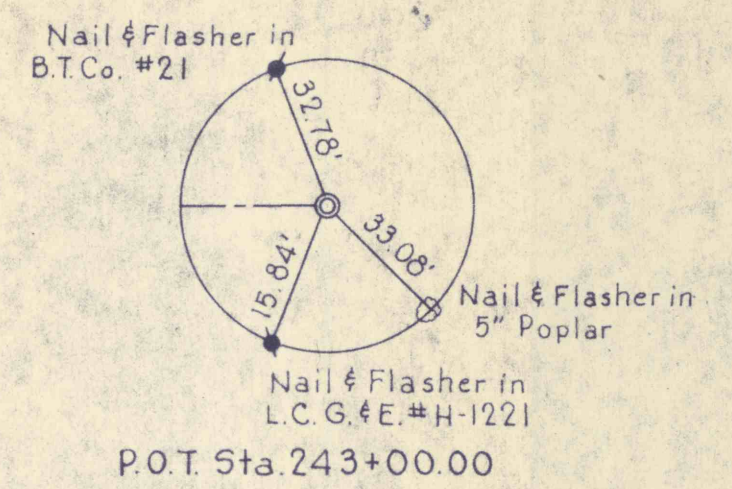
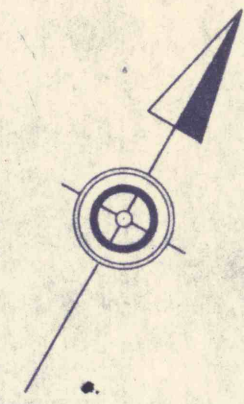


L.R. 40036

REQUIRED LIST

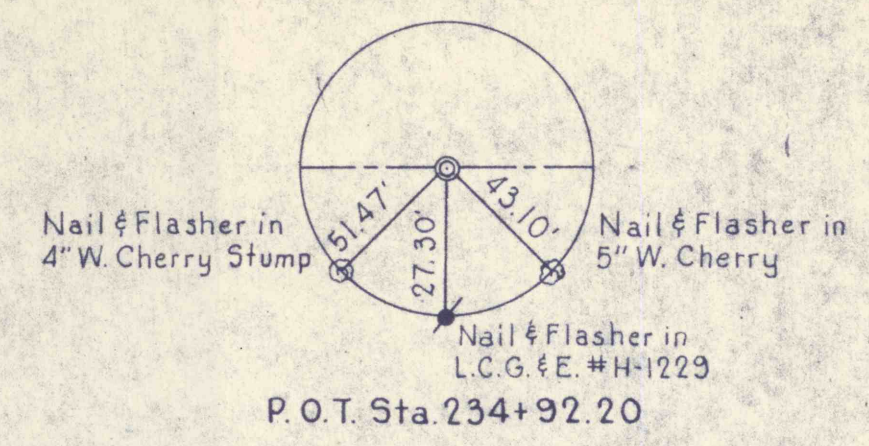

See Sheet 14

STOP WORK
Sta 240+90.00
L.R. 40036

For Profile See Sheet 28430

Align Book No. 22656
Topo. Book No. 23367