
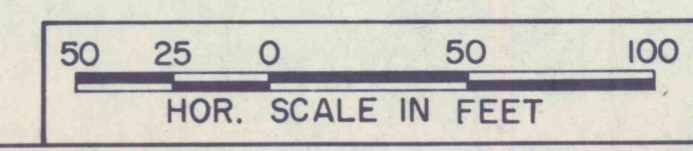


DISTRICT	COUNTY	ROUTE	SECTION	SHEET
4-0	LUZERNE	40036		7 of 13
ASHLEY BOROUGH				
ALTERNATE I - EXISTING ALIGNMENT				

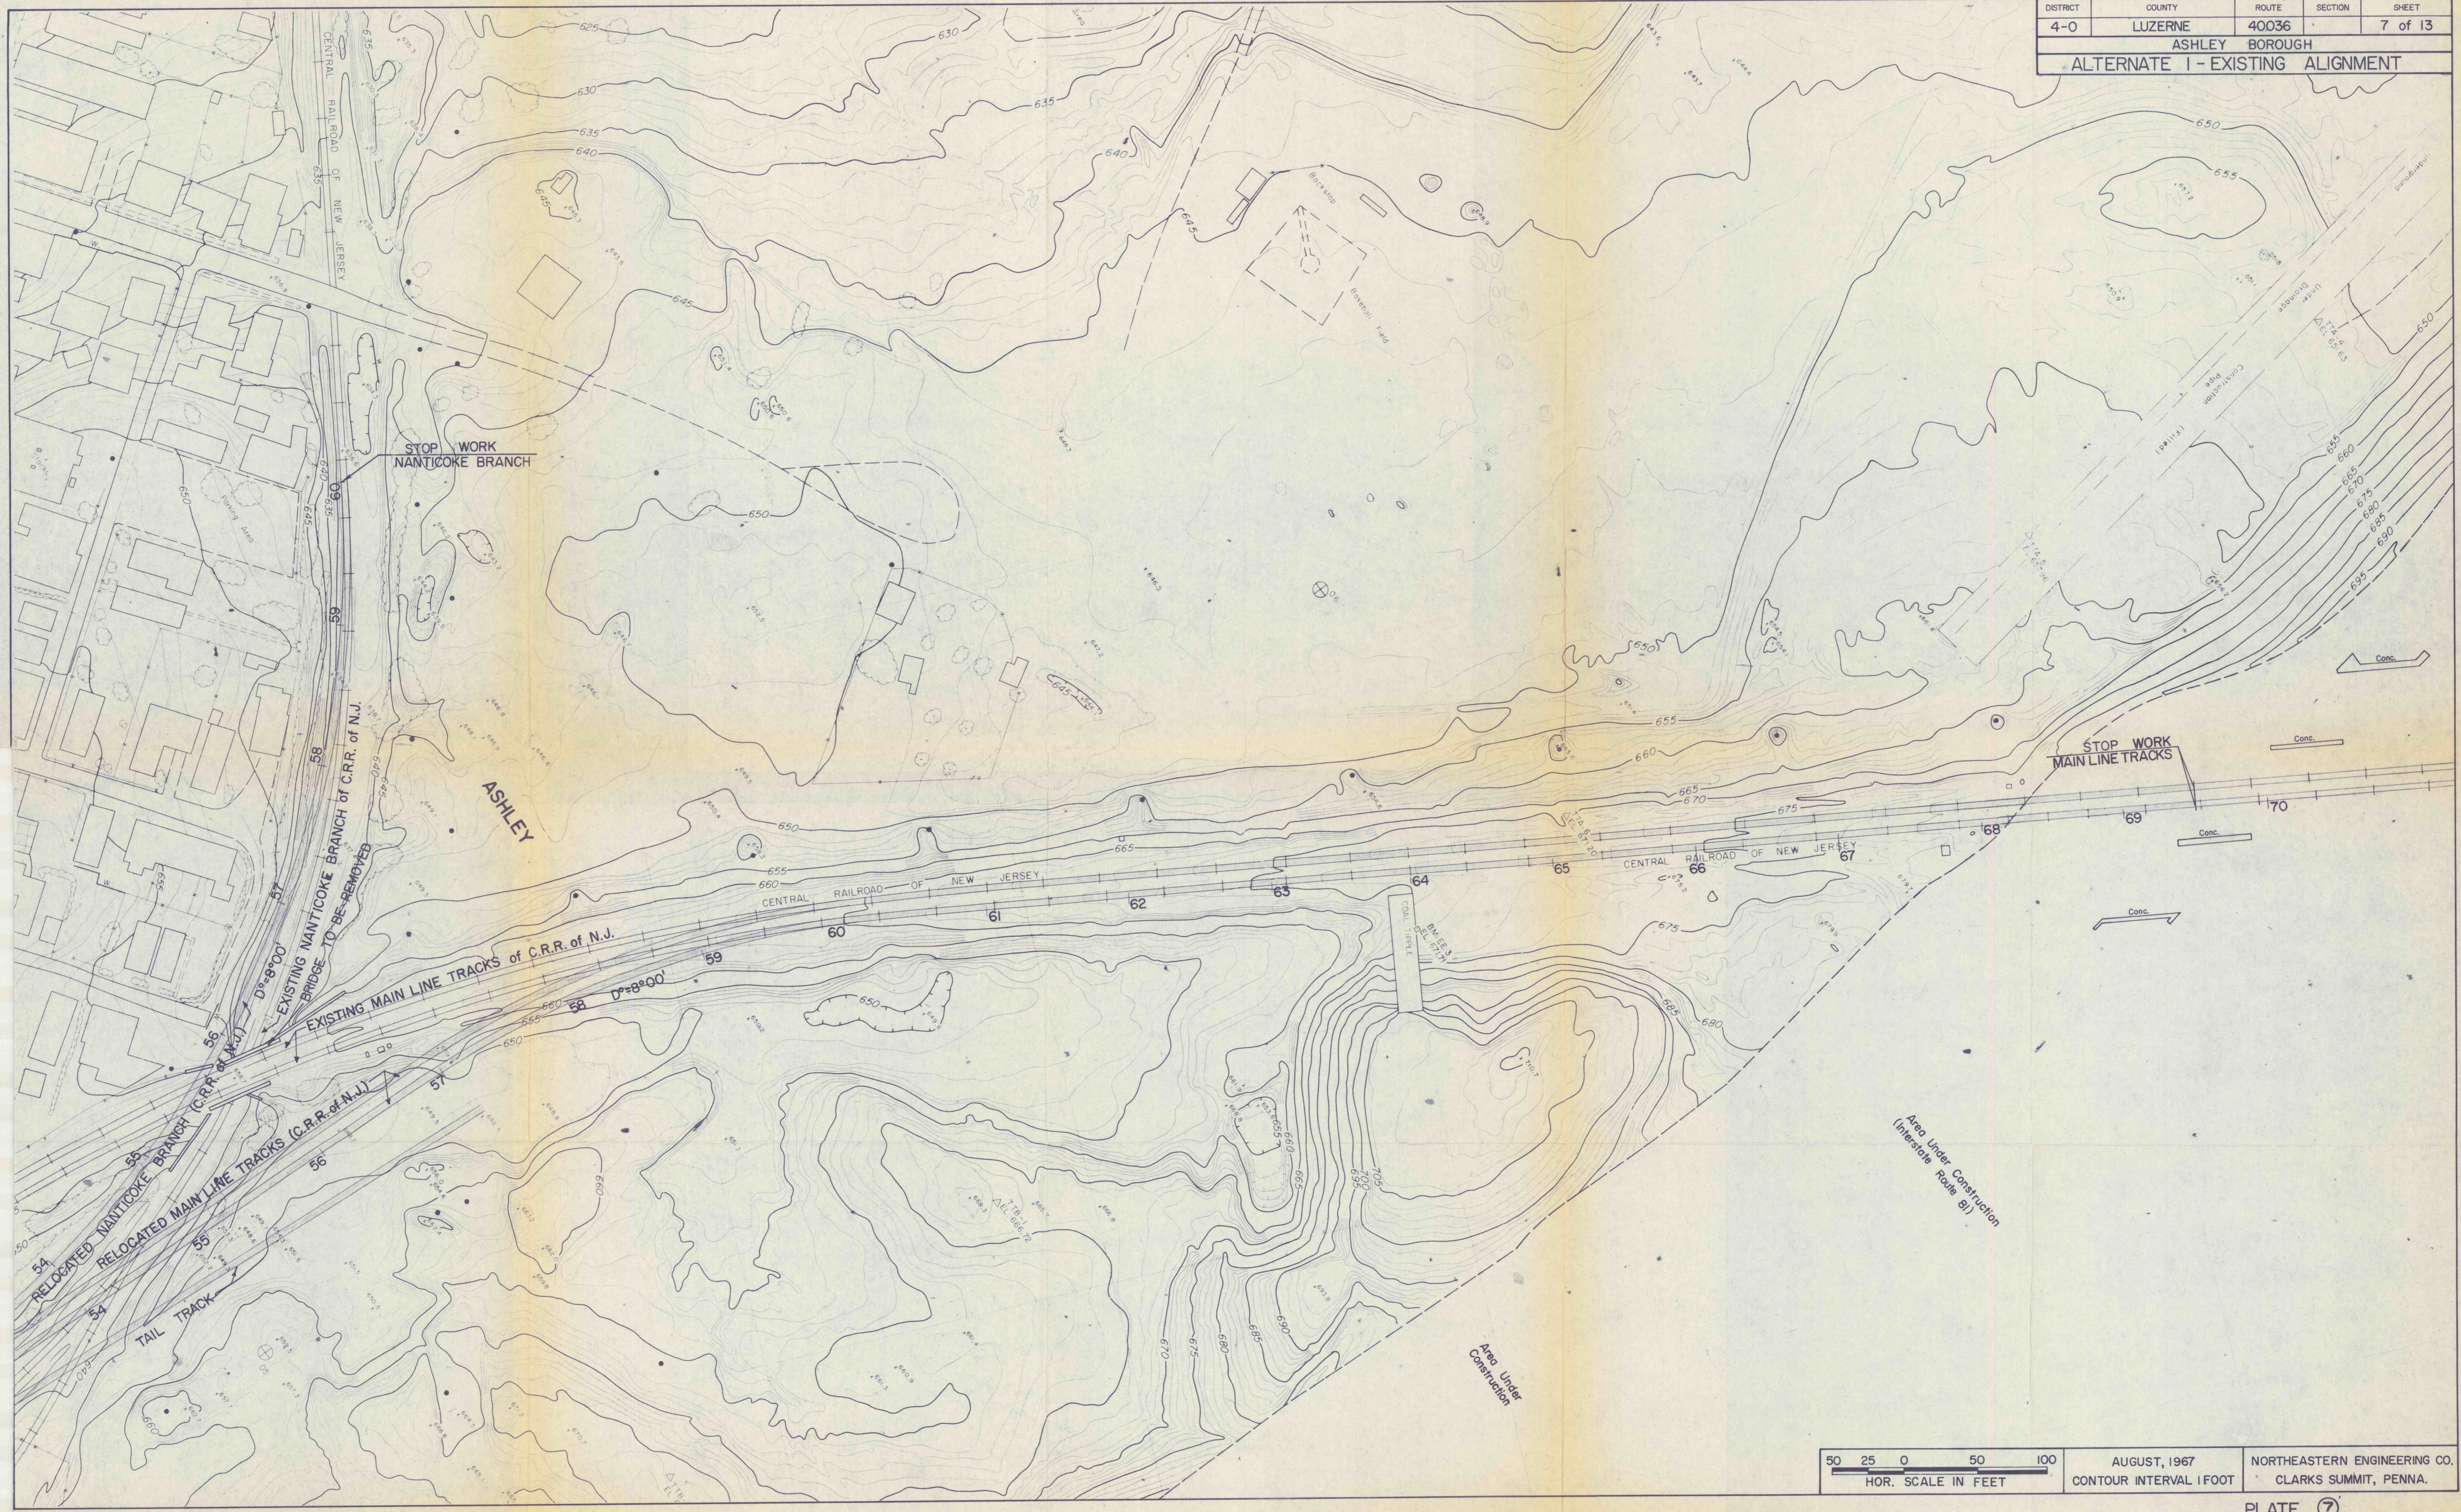

AUGUST, 1967  
 CONTOUR INTERVAL 1FOOT  
 NORTHEASTERN ENGINEERING CO.  
 CLARKS SUMMIT, PENNA.