
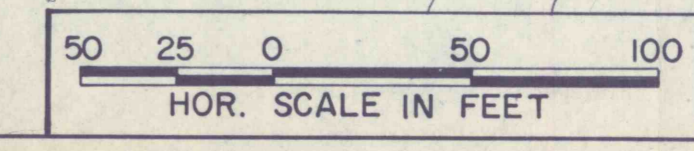


DISTRICT	COUNTY	ROUTE	SECTION	SHEET
4-0	LUZERNE	40036		9 of 13
ASHLEY BOROUGH				
ALTERNATE 2 - RELOCATED ALIGNMENT				

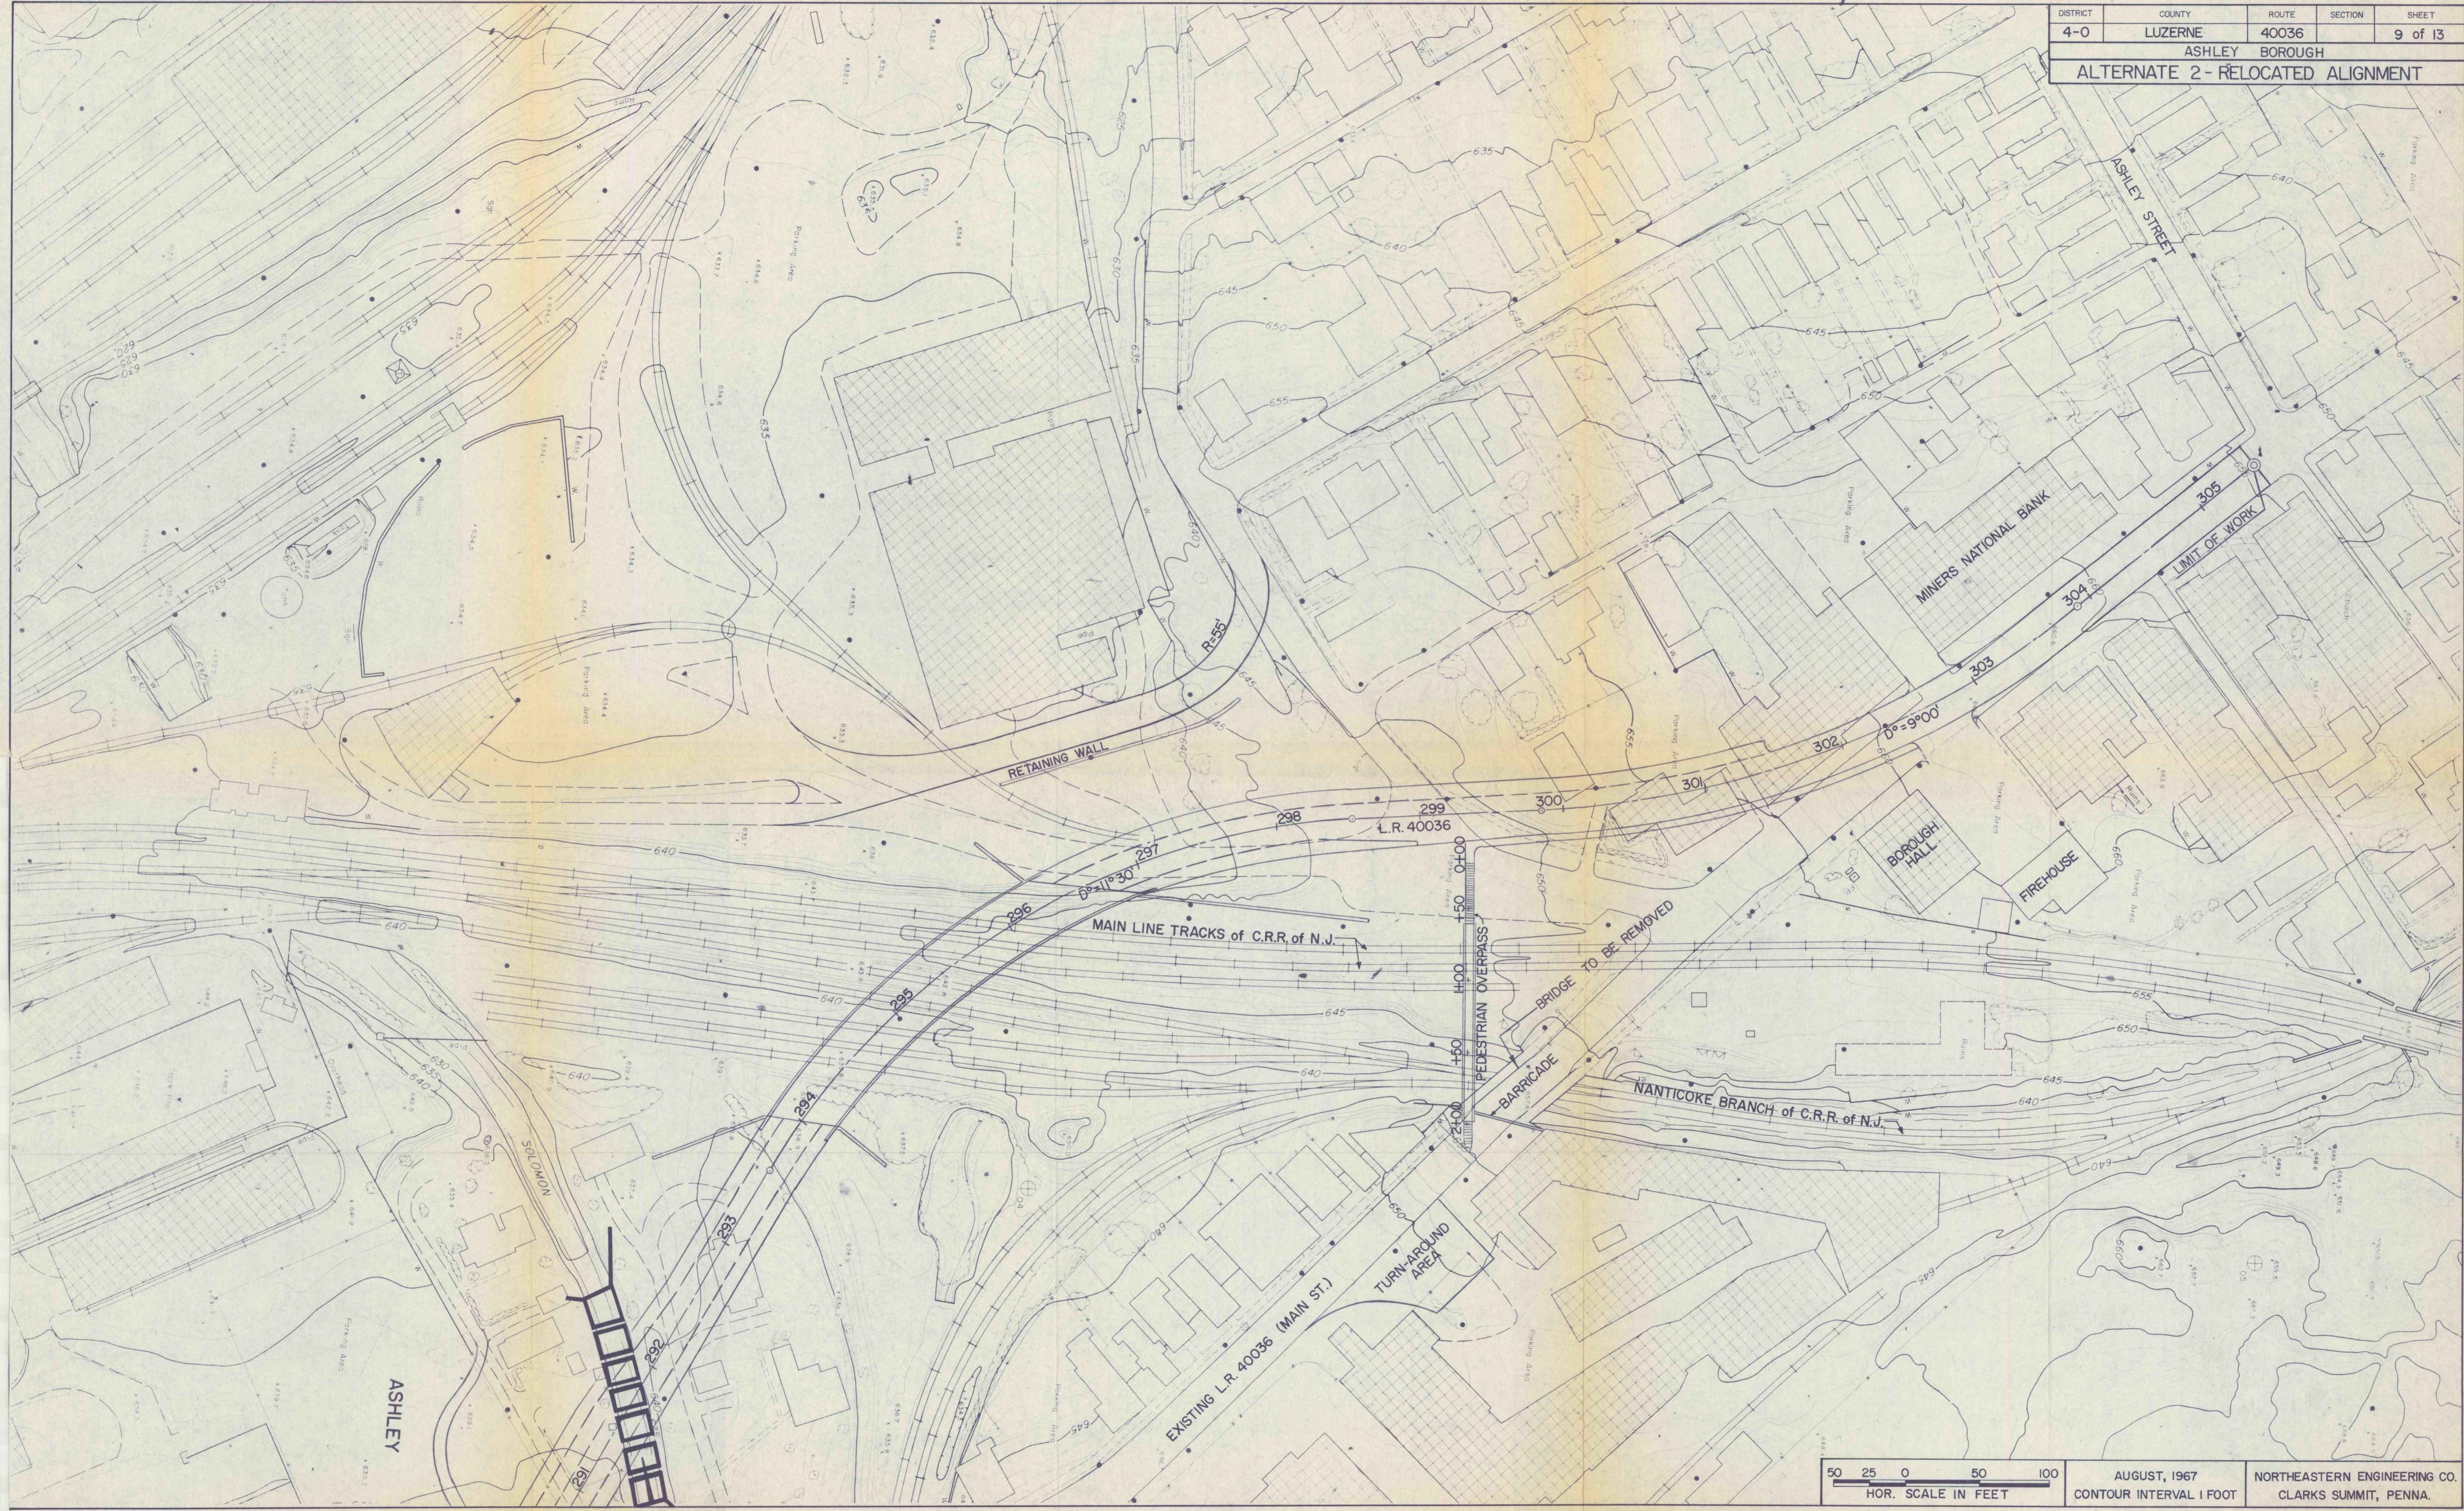

AUGUST, 1967  
CONTOUR INTERVAL 1 FOOT  
NORTHEASTERN ENGINEERING CO.  
CLARKS SUMMIT, PENNA.