


DISTRICT	COUNTY	ROUTE	SECTION	SHEET
4-0	LUZERNE	40036		10 of 13
ASHLEY BOROUGH				
ALTERNATE 2 - RELOCATED ALIGNMENT				

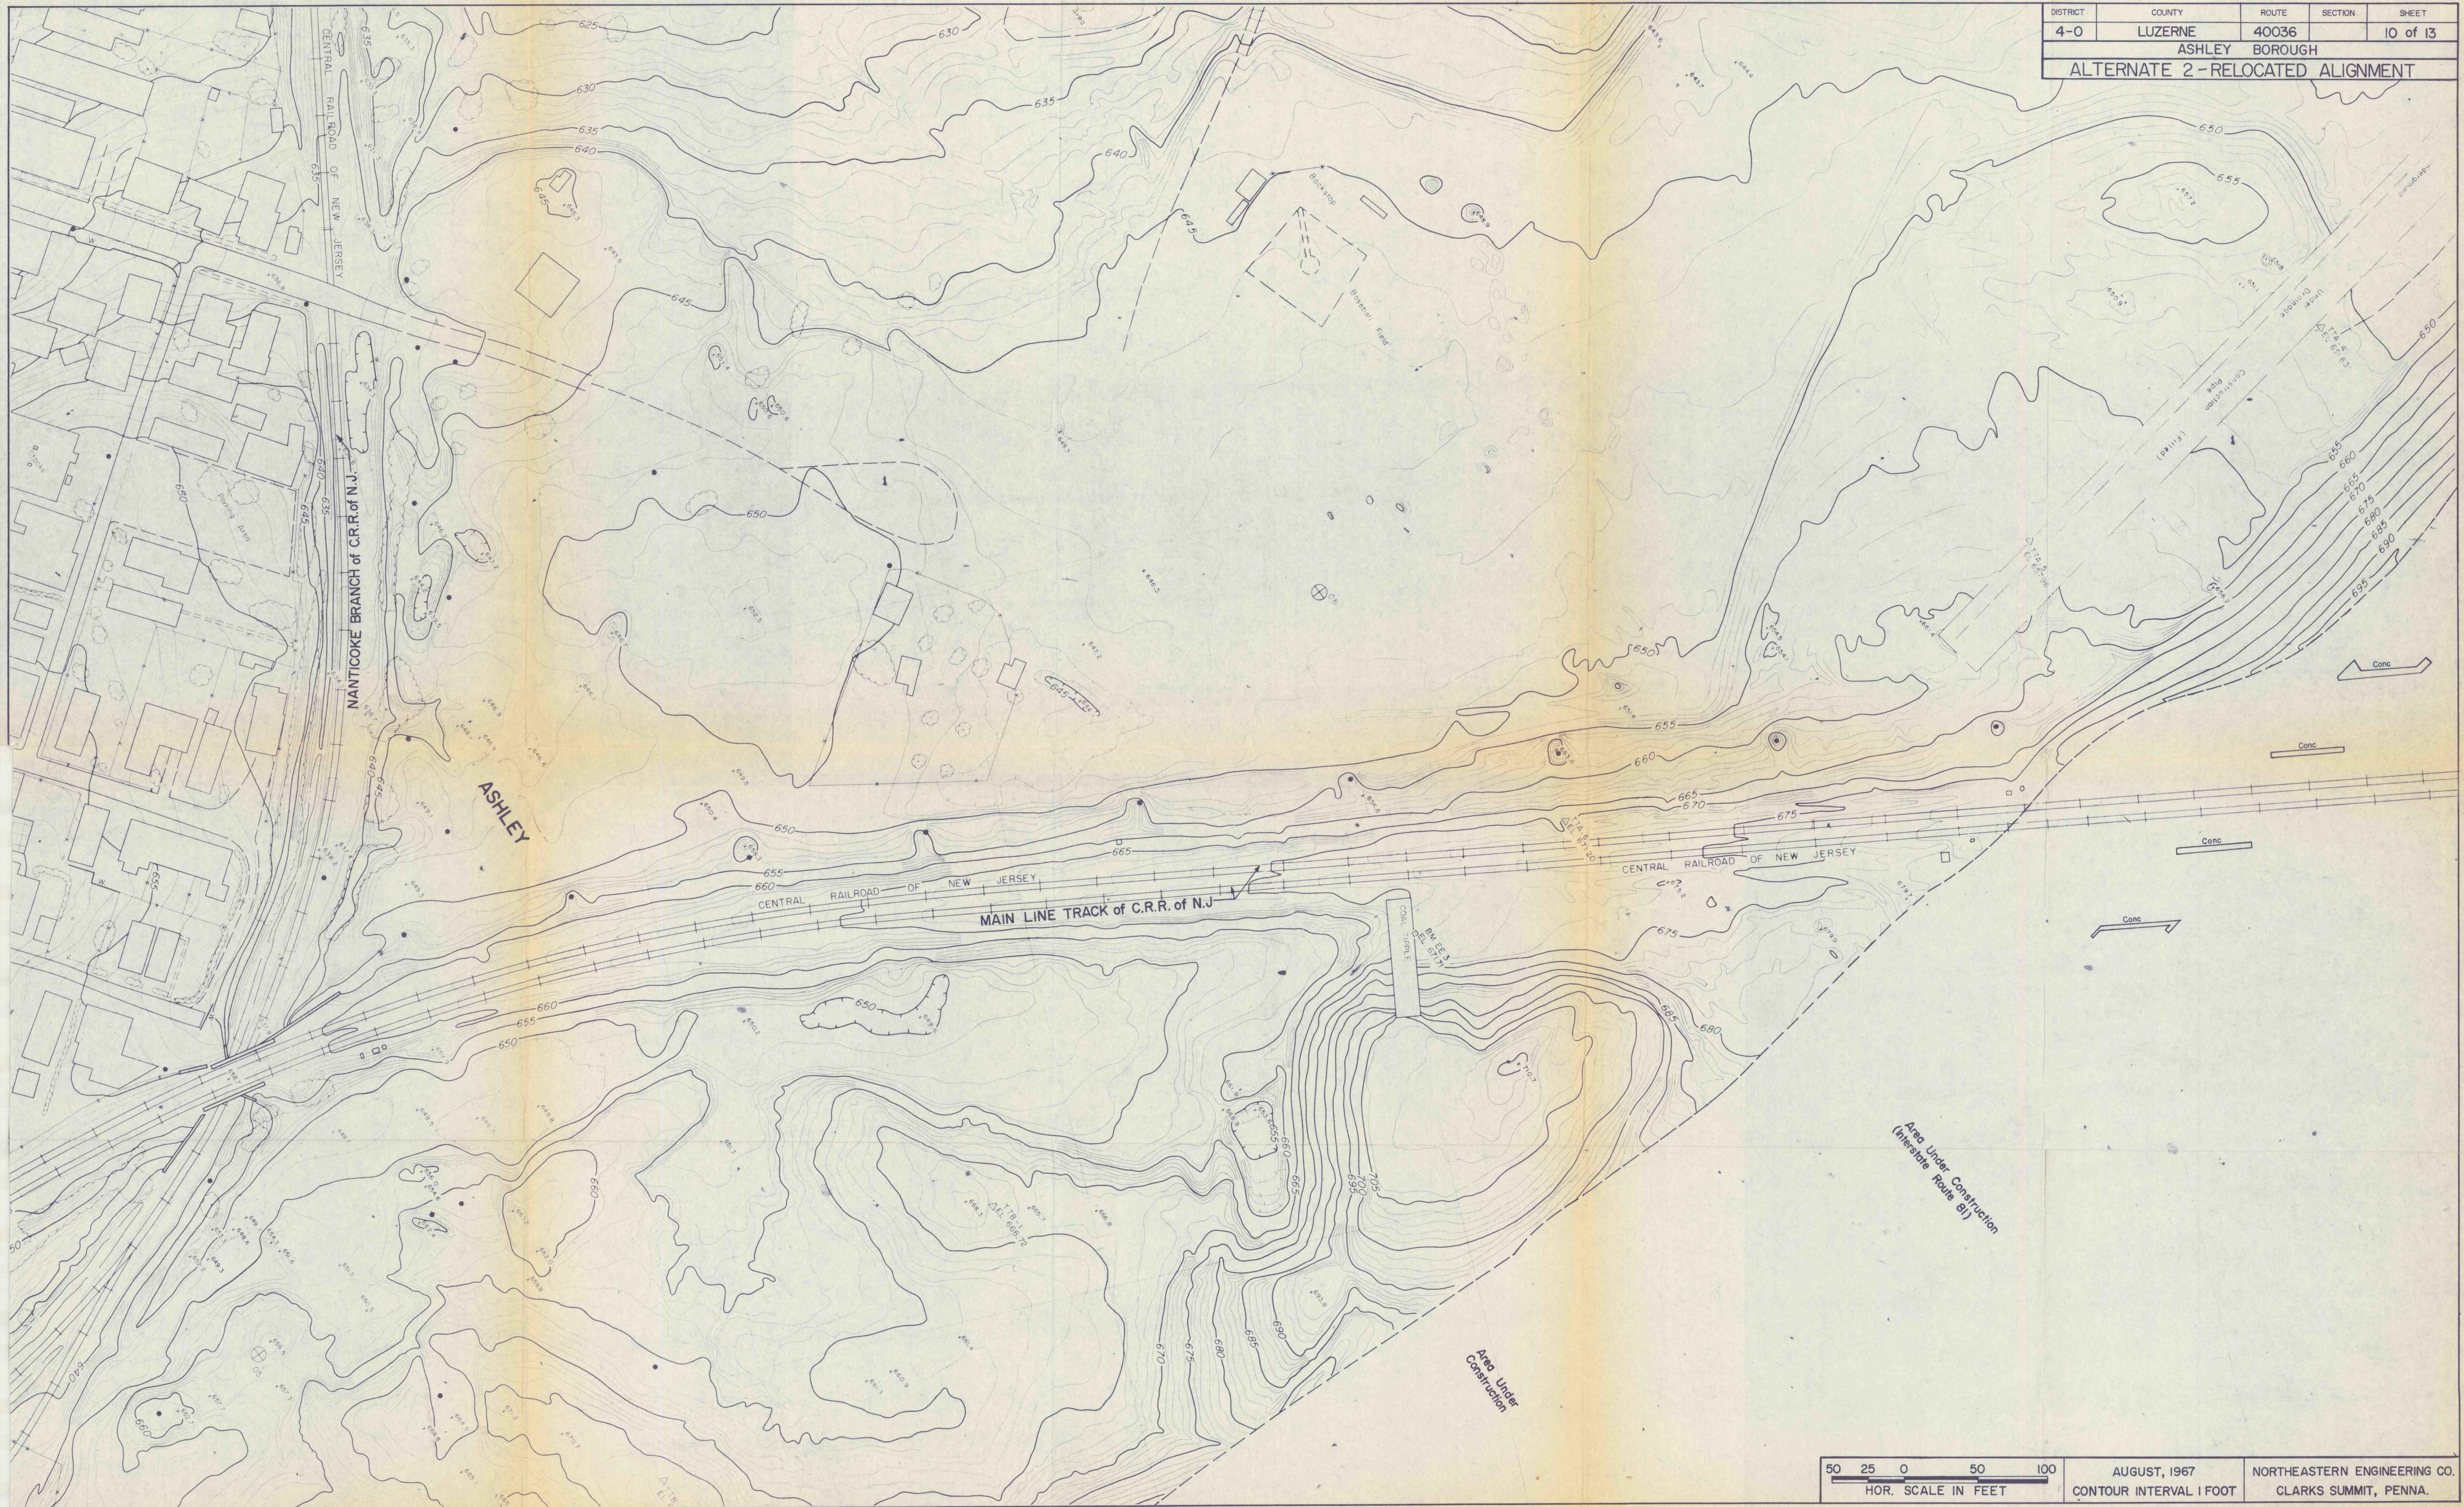

50 25 0 50 100
HOR. SCALE IN FEET

AUGUST, 1967
CONTOUR INTERVAL 1 FOOT
NORTHEASTERN ENGINEERING CO.
CLARKS SUMMIT, PENNA.