
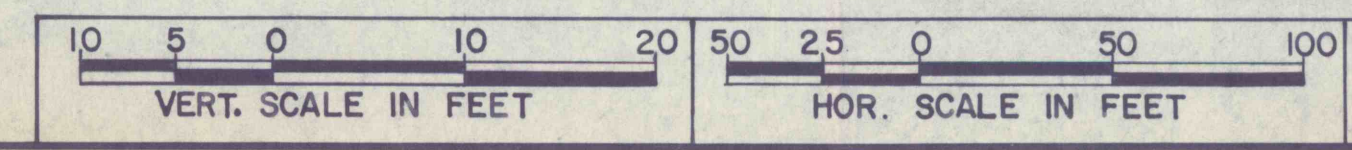
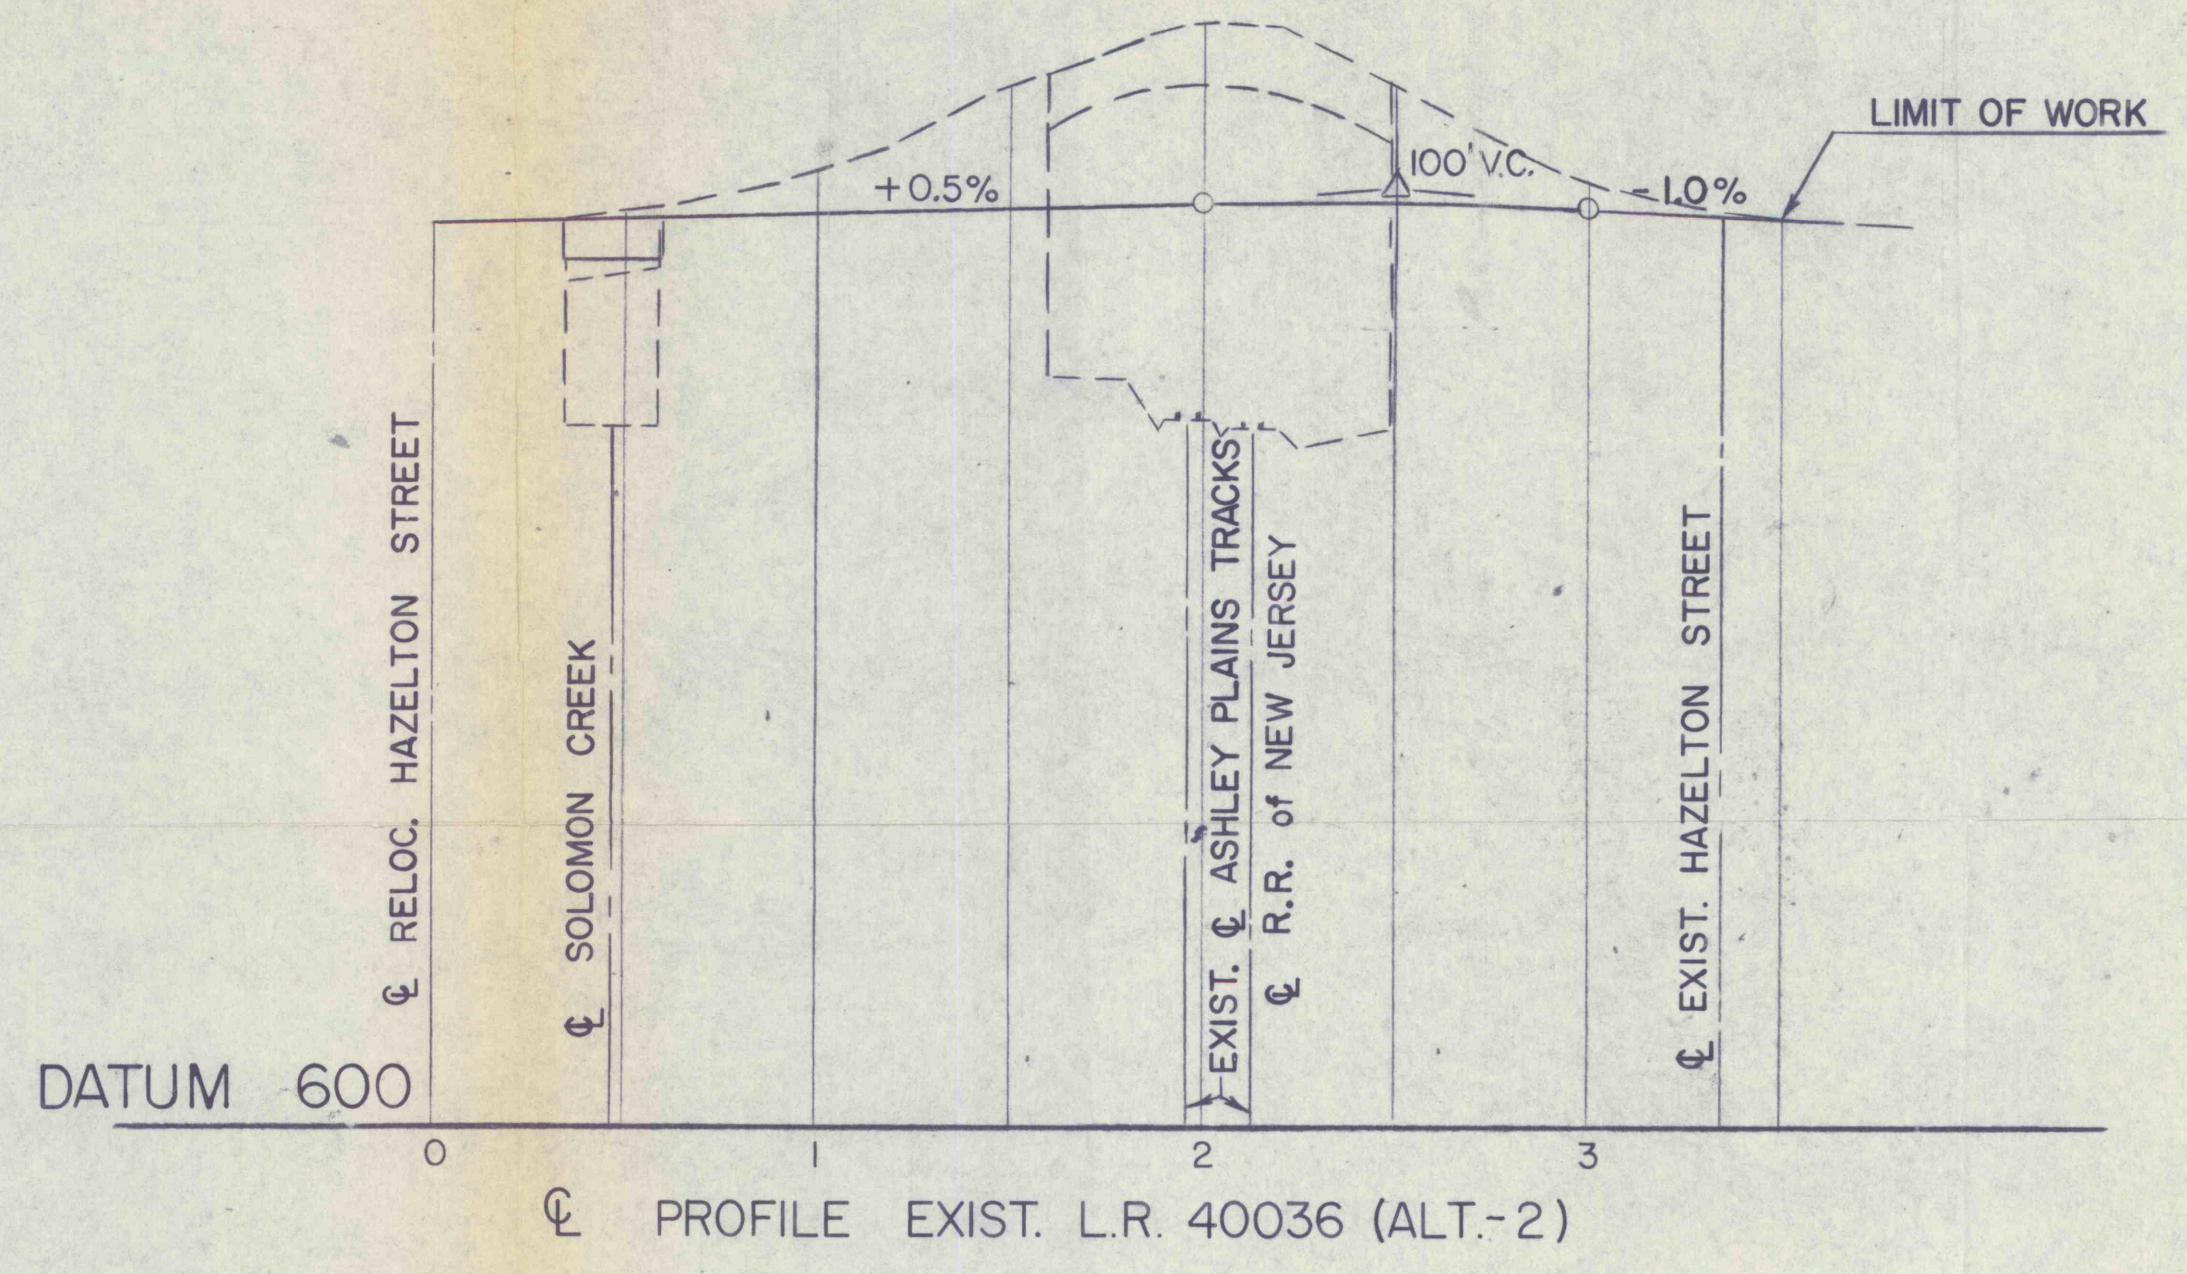


DISTRICT	COUNTY	ROUTE	SECTION	SHEET
4-0	LUZERNE	L.R.40036		11 of 13
ASHLEY BOROUGH				

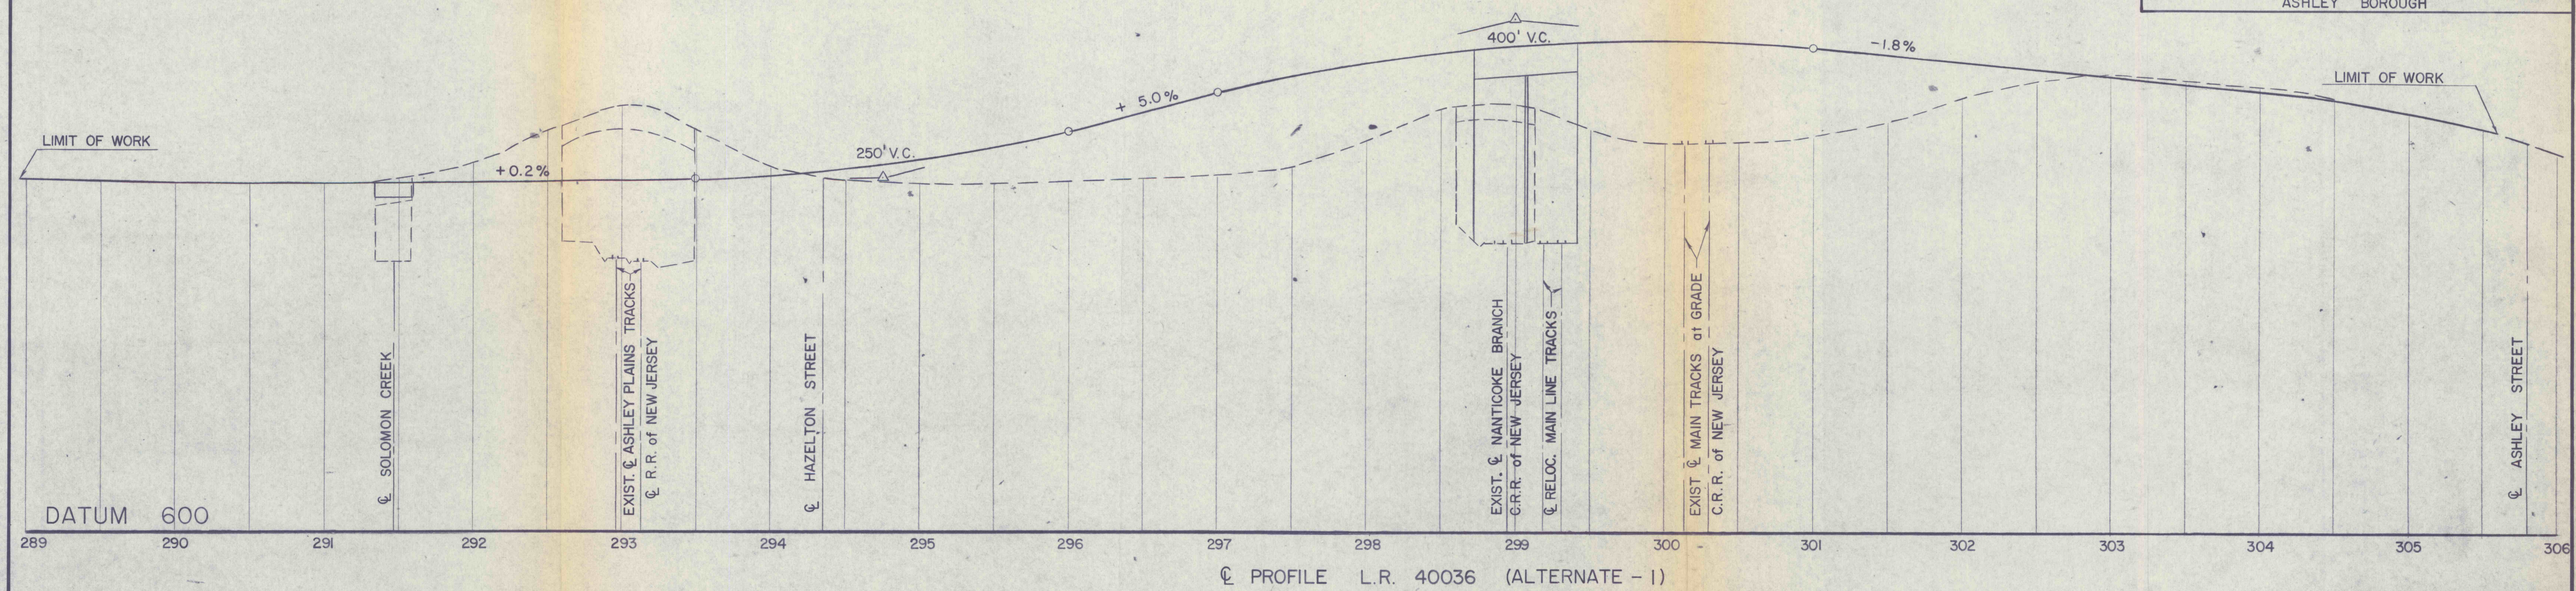

NORTHEASTERN ENGINEERING CO.
CLARKS SUMMIT, PENNA.