

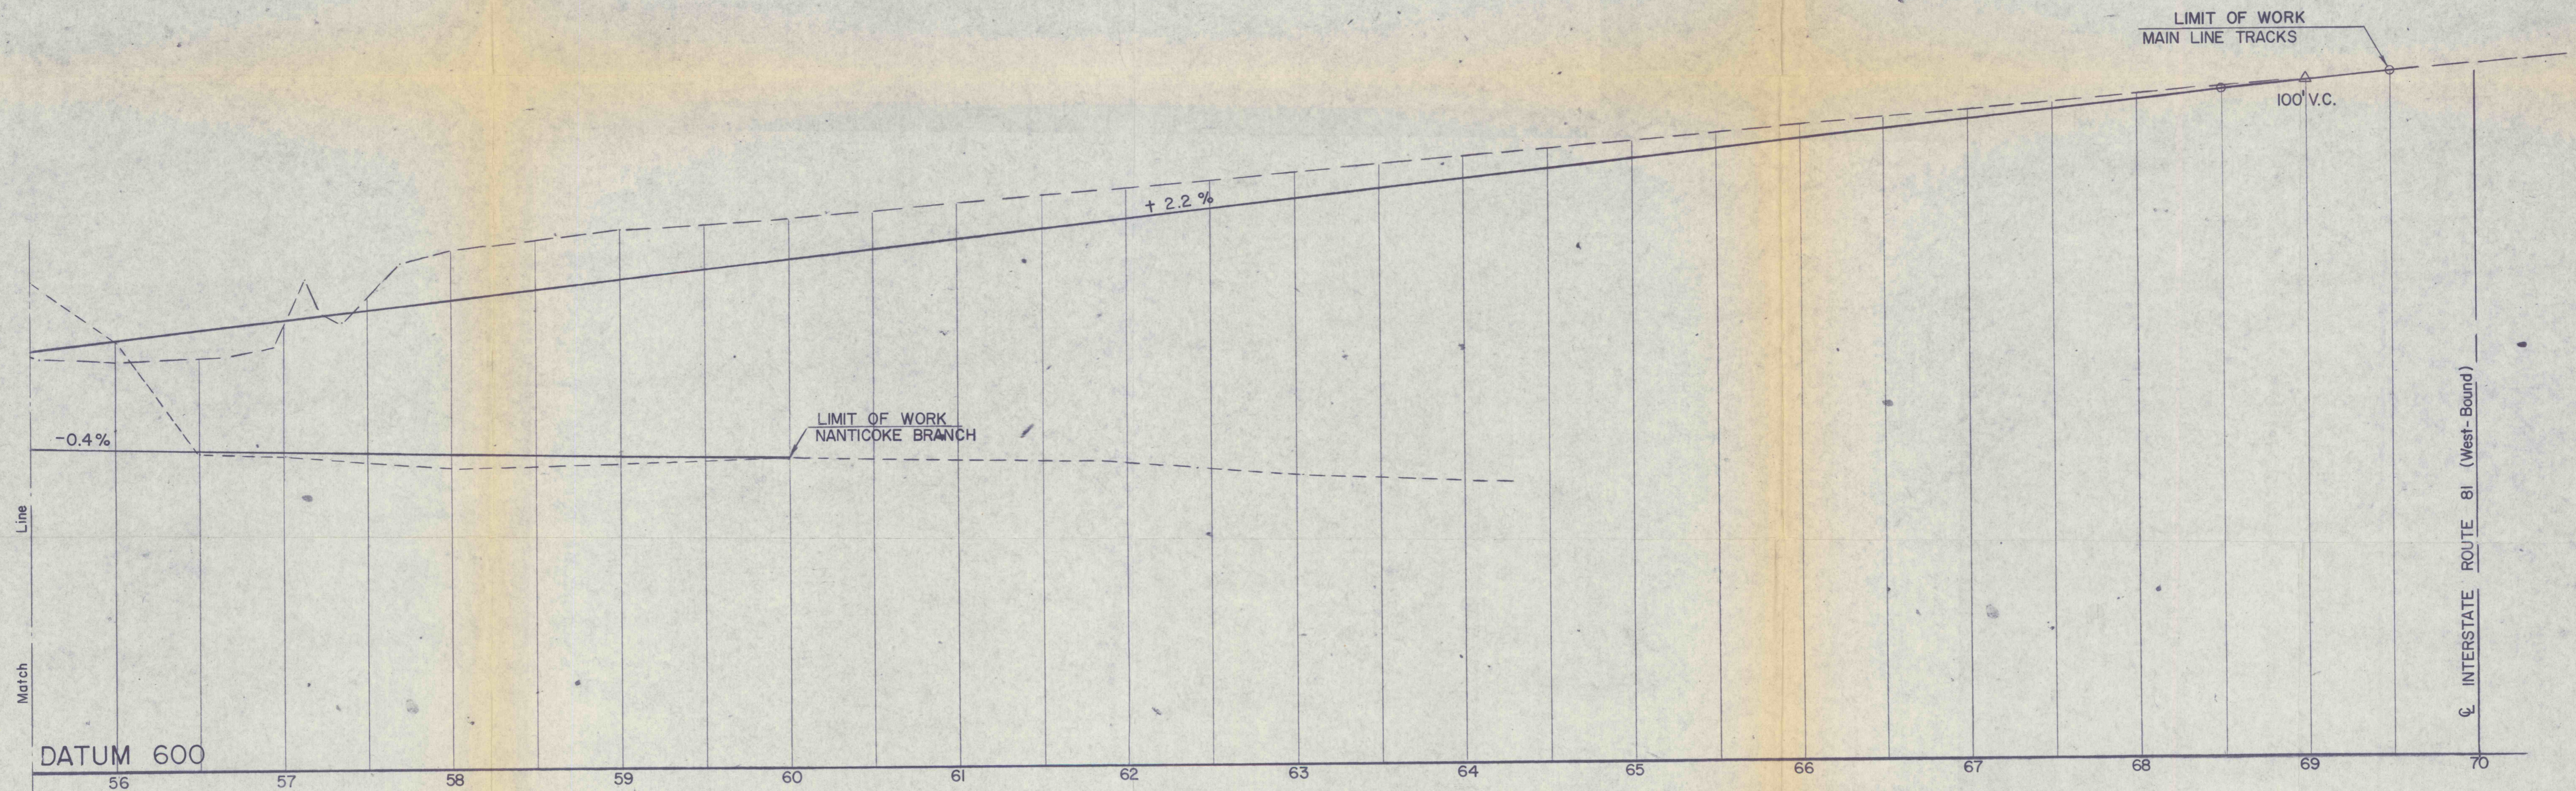


DISTRICT	COUNTY	ROUTE	SECTION	SHEET
4-0	LUZERNE	L.R.40036		12 of 13
		ASHLEY BOROUGH		

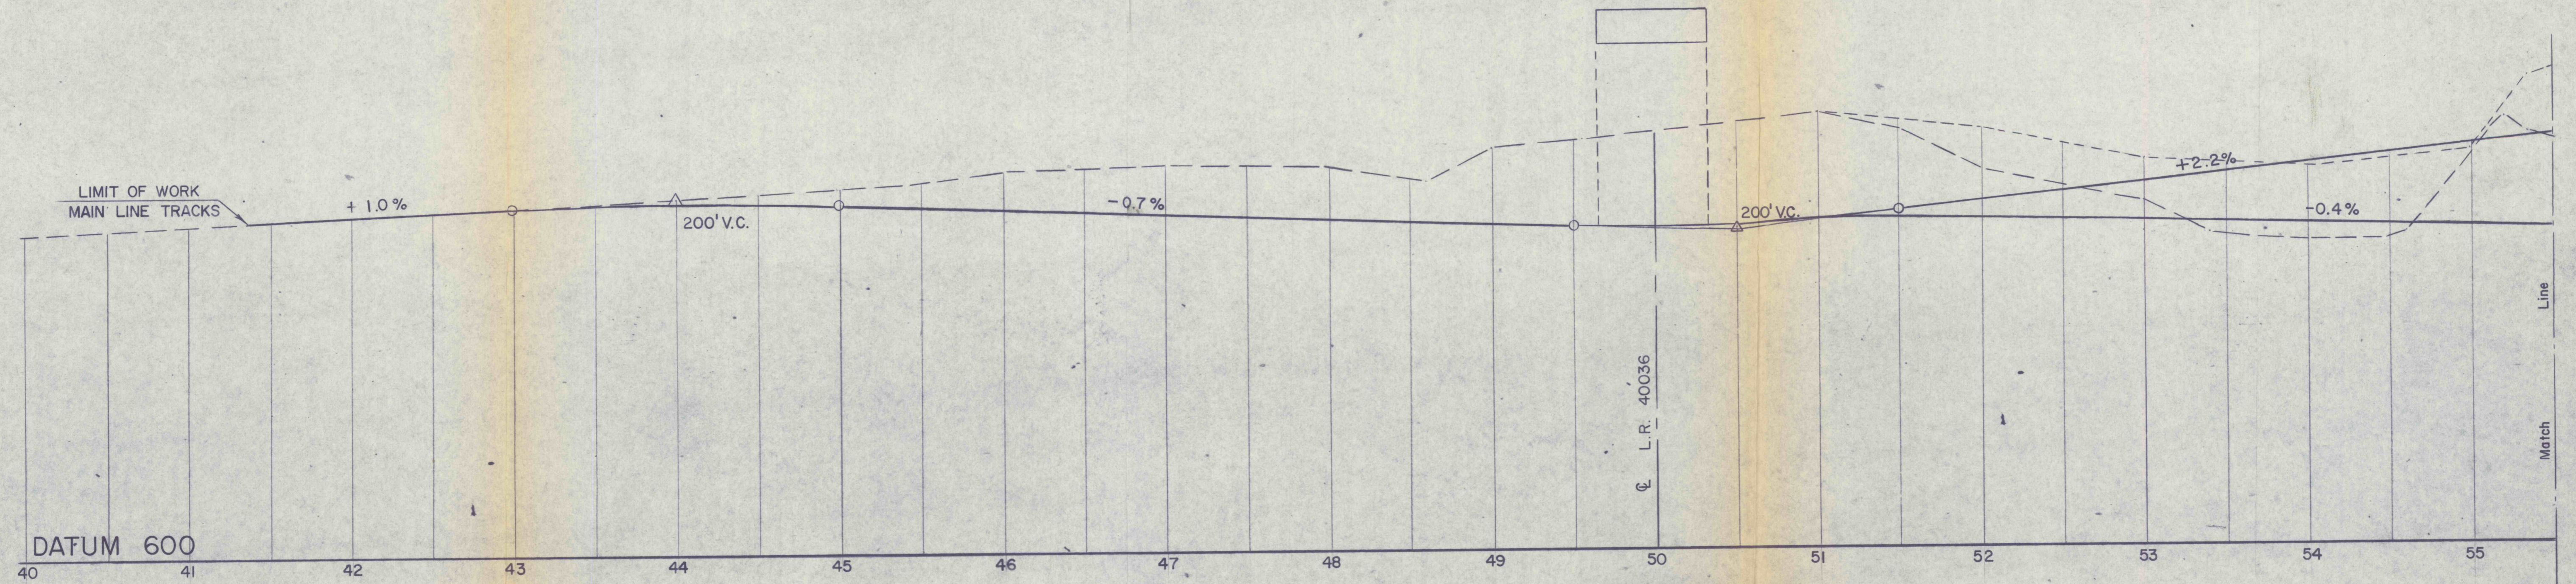

☉ PROFILE REVISION for MAIN LINE TRACKS & NANTICOKE BRANCH of CENTRAL RAILROAD of NEW JERSEY (ALTERNATE - 1)

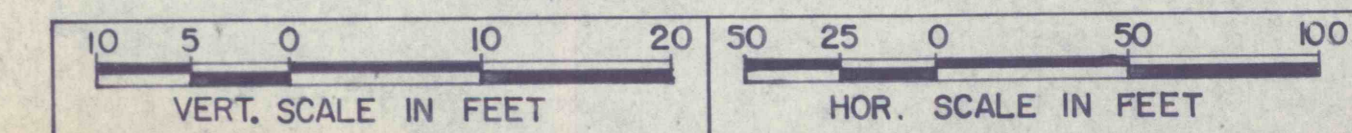

NORTHEASTERN ENGINEERING CO.
CLARKS SUMMIT, PENNA.