


SECTION A-B

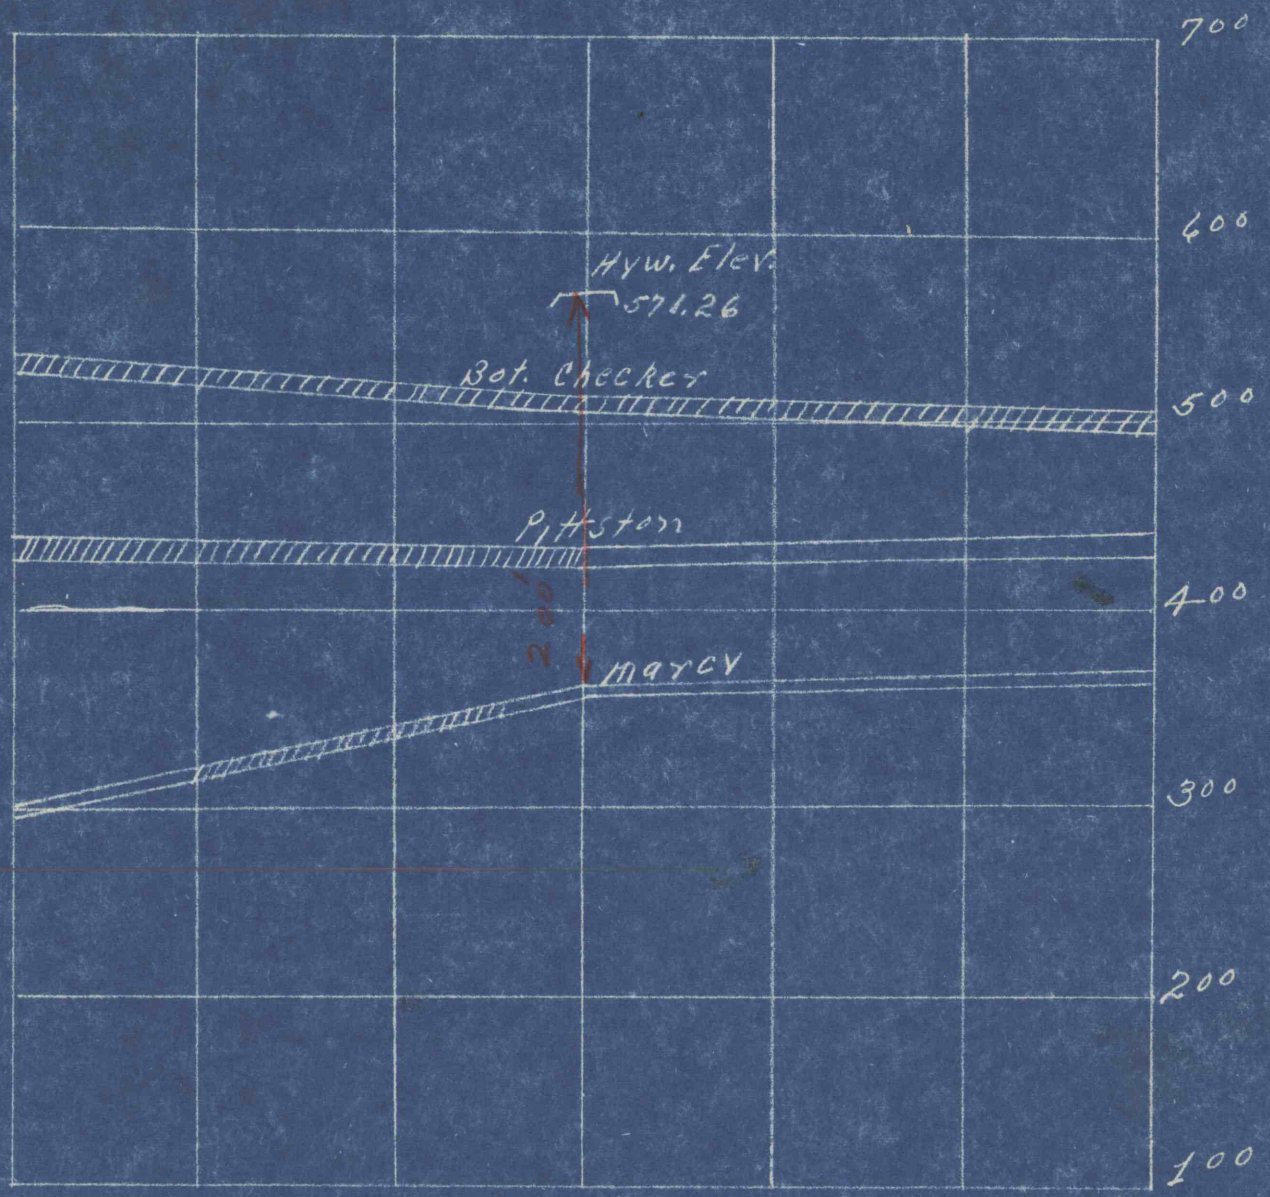

NO. 14 COLLIERY
 No. 14 Drifts- Marcy Vein
 Scale 1"-100'

Cross section of Marcy Vein
 underlying Leg. Route #40038
 in Plains Twp., Luz. Co. Pa.

[Hatched Box] Virgin coal
 [Horizontal Hatched Box] First mining
 [Diagonal Hatched Box] Complete mining.