


197+64

SECTION A-B

207+64

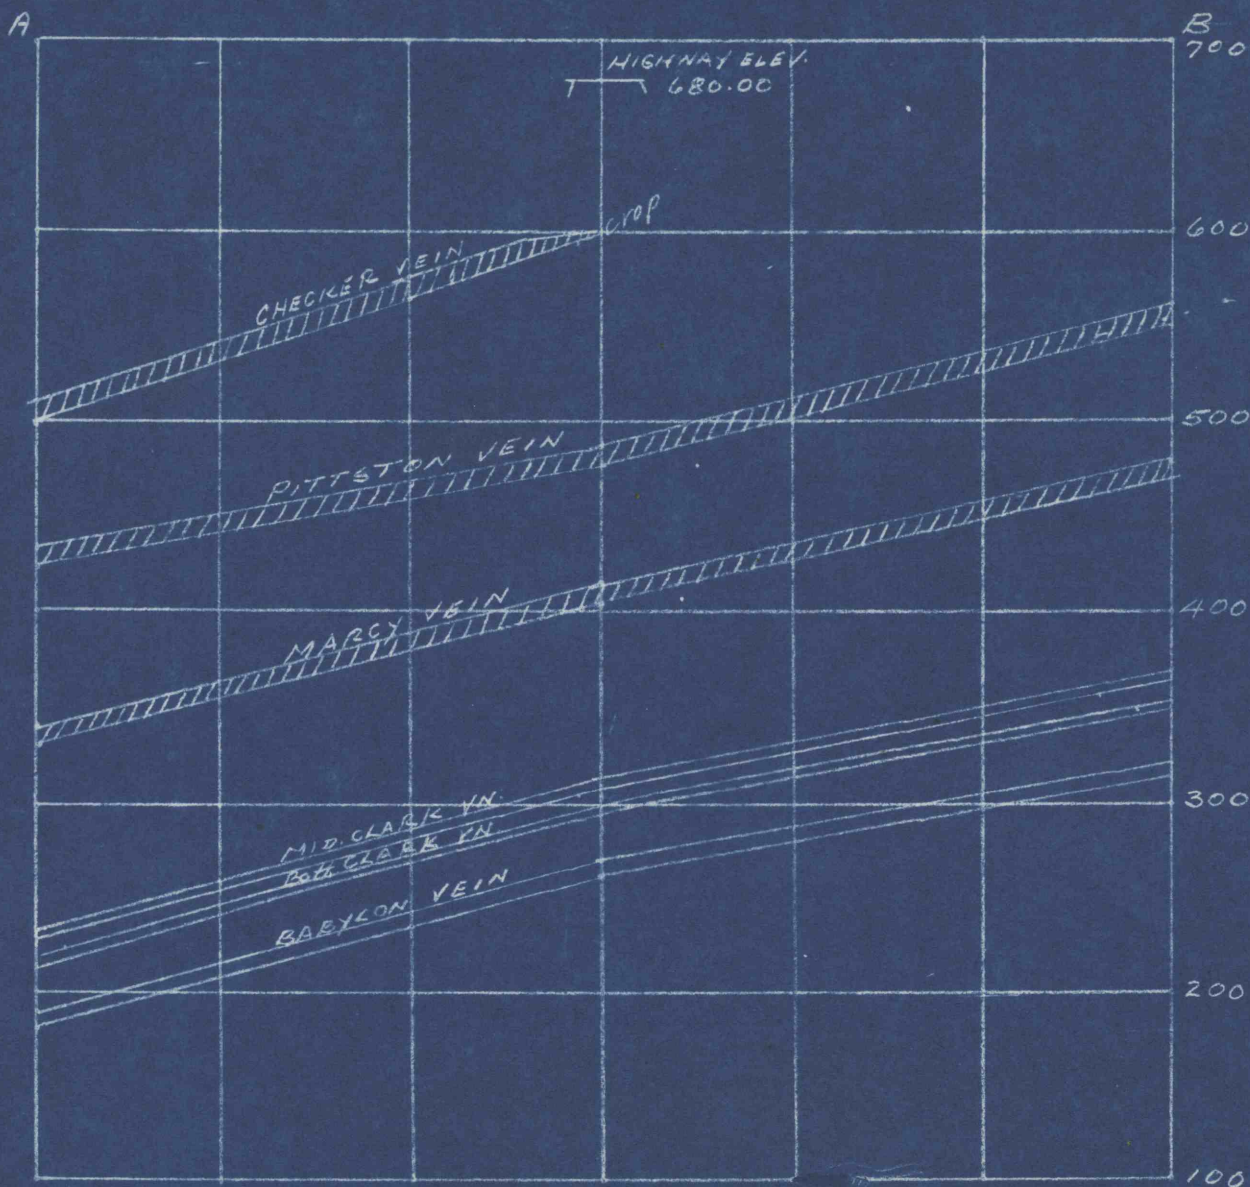




Sta 197+64 to 207+64
 Second mining under + within
 300' of Highway

11

NO. 14 COLLIERY
 Clark Shaft - - - Babylon Vein
 Scale 1" = 100'

Cross section of Babylon Vein
 underlying Leg. Route #40038 in
 Jenkins Twp., Luzerne Co., Pa.

-  Virgin coal
-  First mining
-  Complete mining