


PUB. RDS. DIV. NO.	STATE	FEDERAL PROJECT	FISCAL YEAR	DISTRICT	COUNTY	ROUTE	SEC.	SHEET
2	PENNSYLVANIA			4-0	LUZERNE	40038	4	2 of 11
Pittston City, Pittston Twp., Hughes town and Dupont Boros.								


# PENNSYLVANIA

SCALE IN MILES  
10 5 0 10 20 30 40

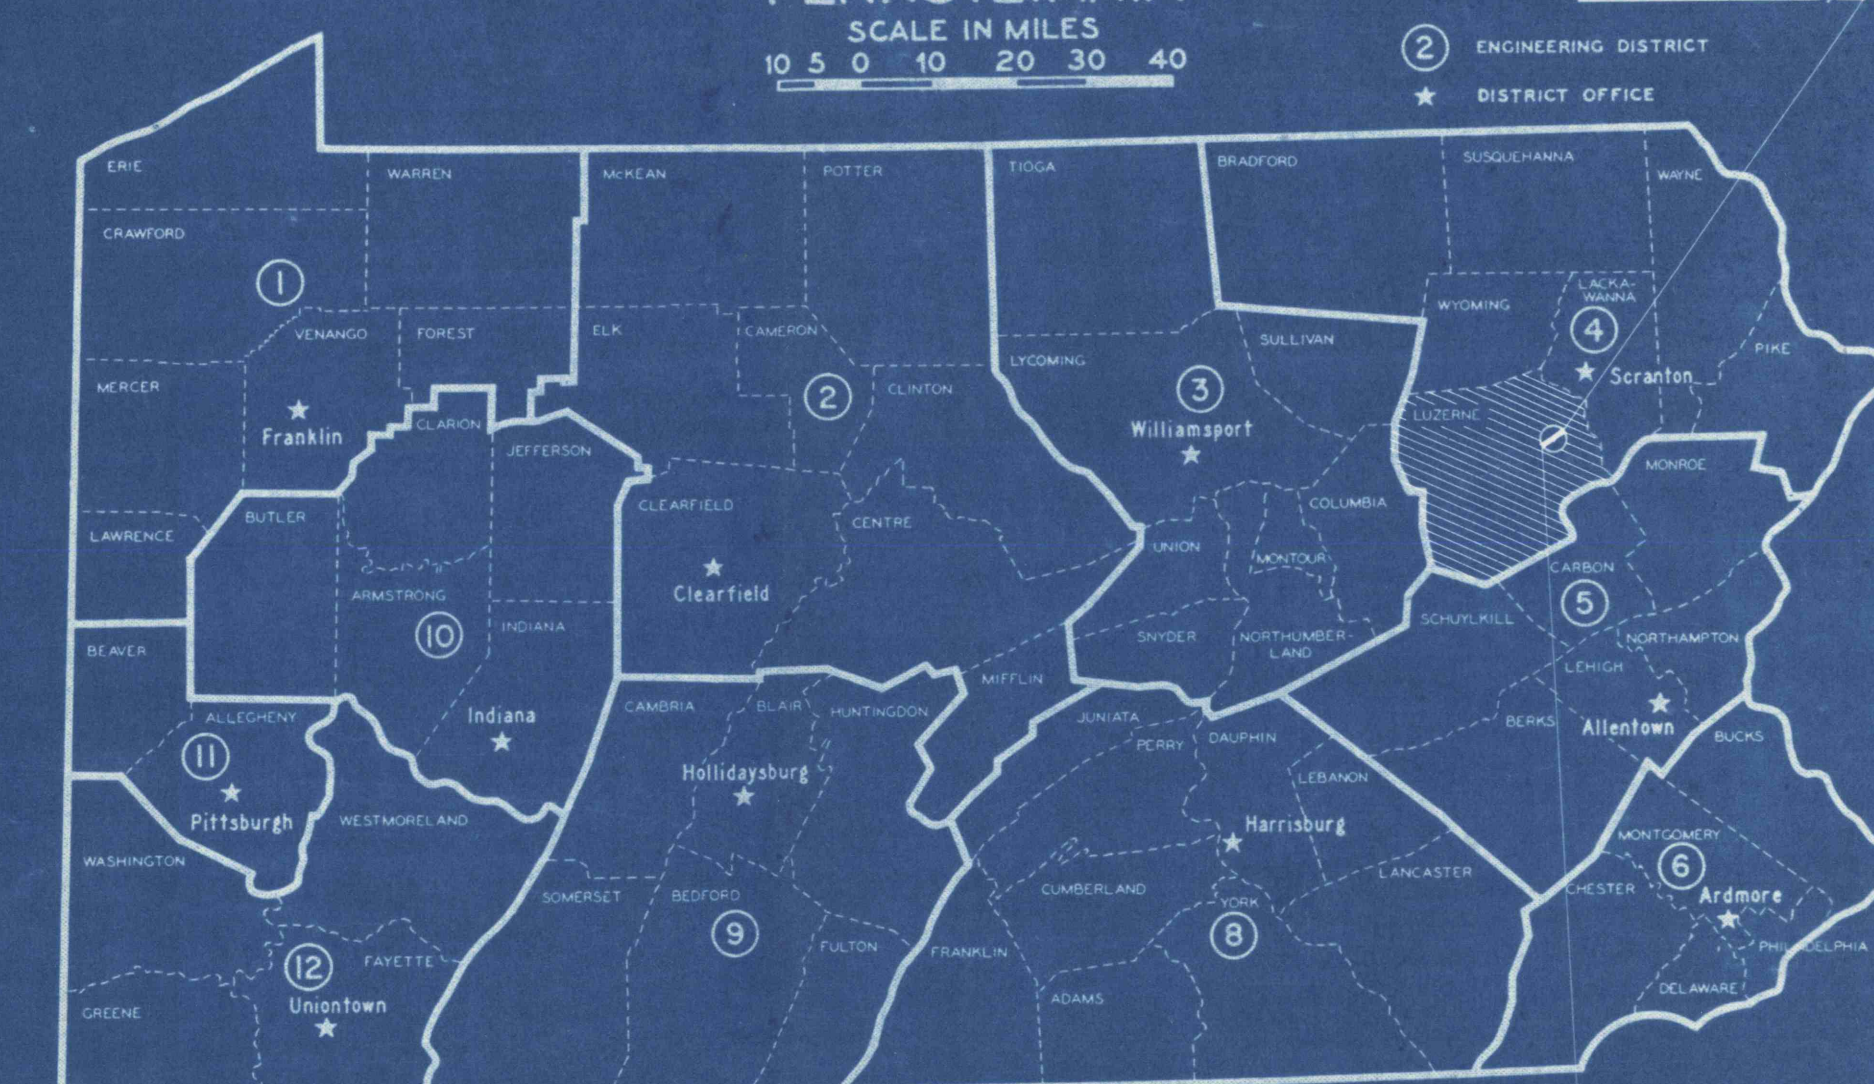

## Property Names

- ① John Sarneska
- ② Walter Berkowski
- ③ Heideberg Sales Co.
- ④ John Berlinski
- ⑤ Anthony Wolk
- ⑥ Patrick & Maryarogan
- ⑦ George Caurian's
- ⑧ Heideberg Sales Co.
- ⑨ John & Susan Lank
- ⑩ Edmund & Catherine Vogue
- ⑪ William K. Long Preston
- ⑫ W. Poplawski
- ⑬ George M. & Marcella D. Kosik
- ⑭ Paul C. & Julia Kosik
- ⑮ Frank Noll & Rosek Rome
- ⑯ Joseph Barnek

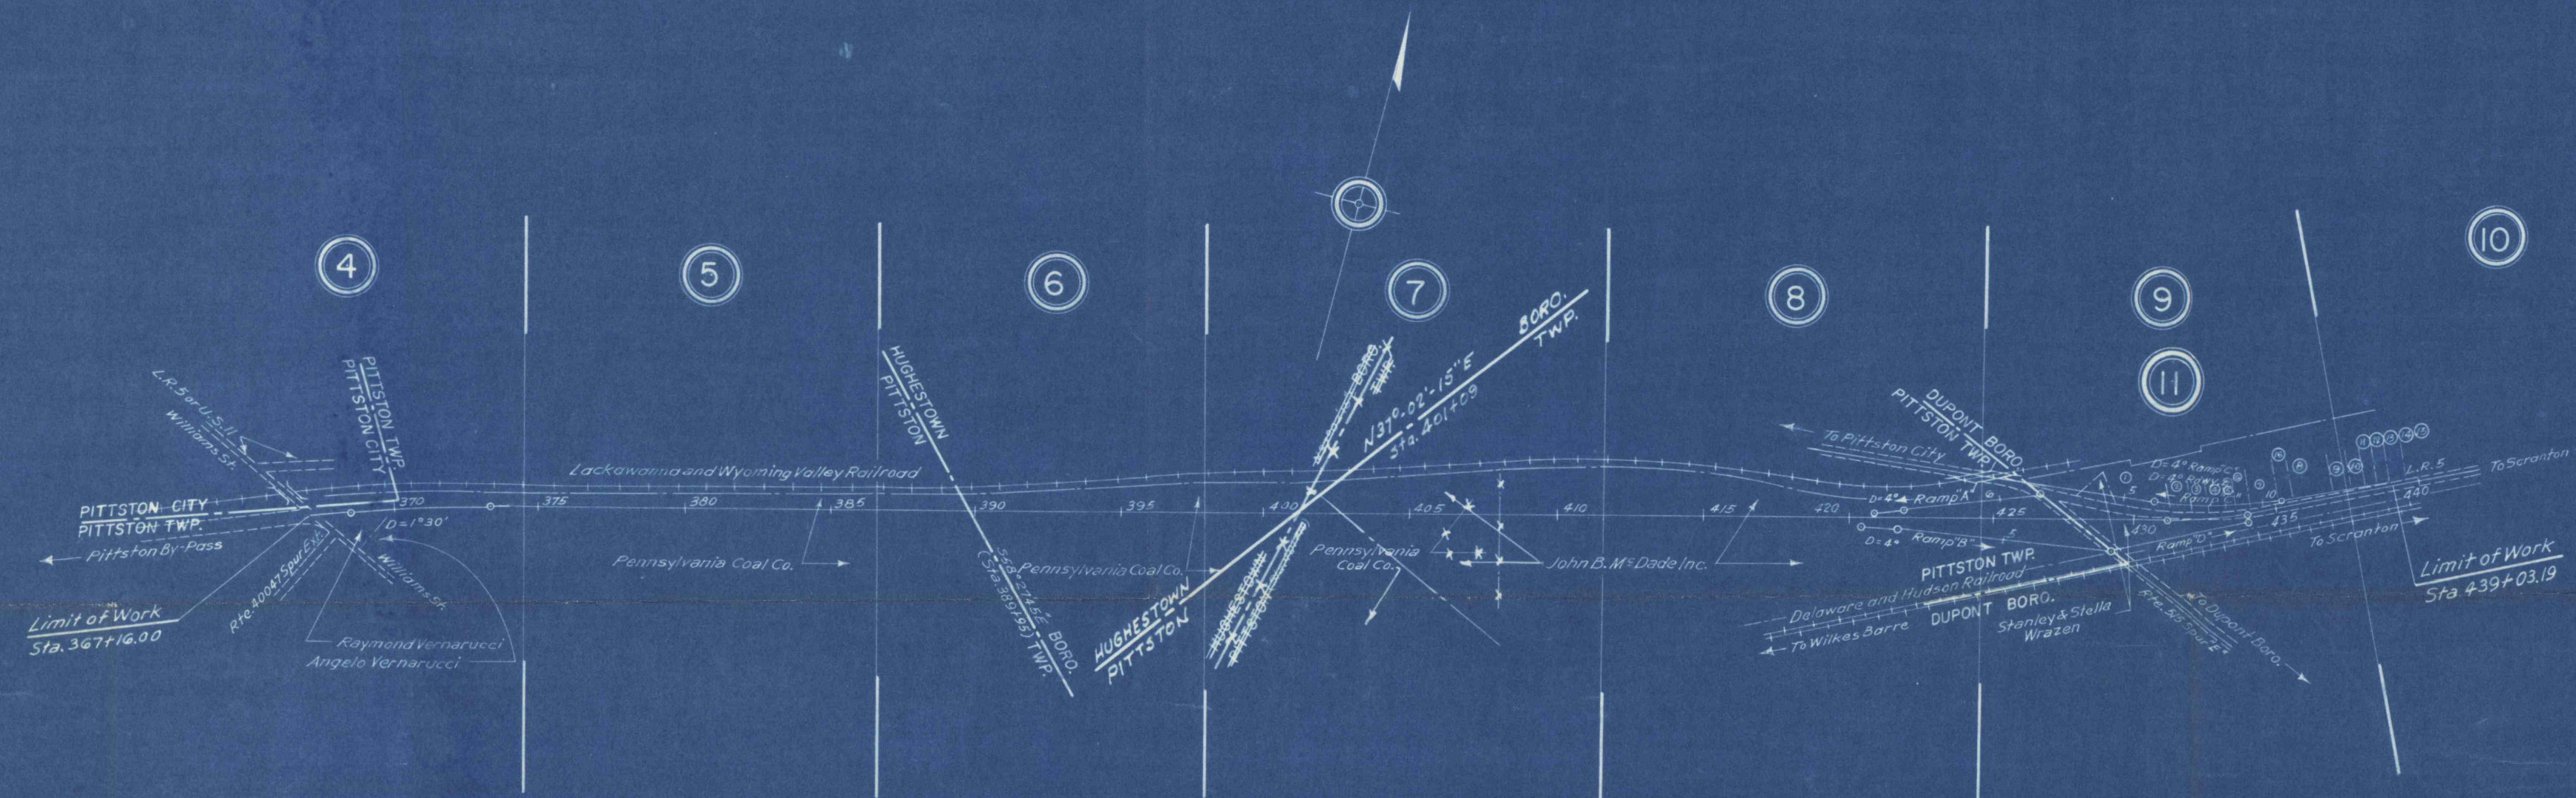

## RECORD OF STATIONS OF EXISTING ROAD TYPES

Adjacent to Sta. 367+16.00 ..... Bit Surf Crse. on Cr. Aggr. Base Crse. 48'-0" Wide  
Sta. 367+16.00 to Sta. 431+50.00 ..... Relocation  
Sta. 431+50.00 to Sta. 439+03.19 ..... Bit Surf Crse. on 20'-0" Conc. & 2'-0" Pl. Cem. Conc. Base Crse.  
Widening Lt. & Rt. 24'-0" Wide  
Adjacent to Sta. 439+03.19 ..... Bit Surf Crse. on 20'-0" Conc. & 2'-0" Pl. Cem. Conc. Base Crse.  
Widening Lt. & Rt. 24'-0"

## INDEX MAP

SCALE: 1" = 500'