

SURFACE
PITSTON
MARCY
CLARK


TOP RED ASH

BOTT. RED ASH

DATUM

L.R. No. 5

L. & W.V.R.

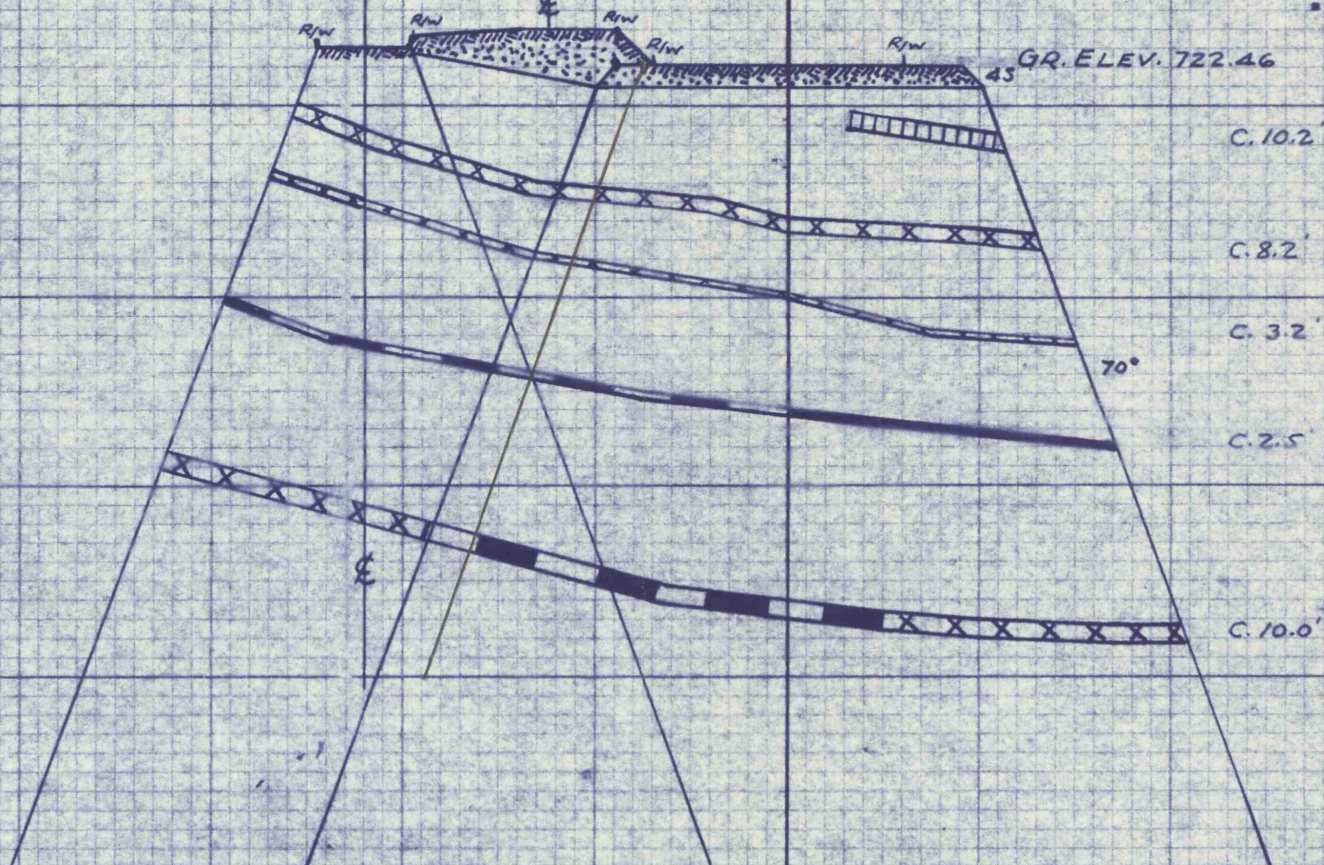

420+00
RAMP A & B
CROSS SECTION
LIMITED ACCESS HIGHWAY
ROUTE No. 40038
SCALE 1"=100' HOR. & VERT.

LEGEND

SOLID
FIRST MINED
EXHAUSTED
STRIPPED

