


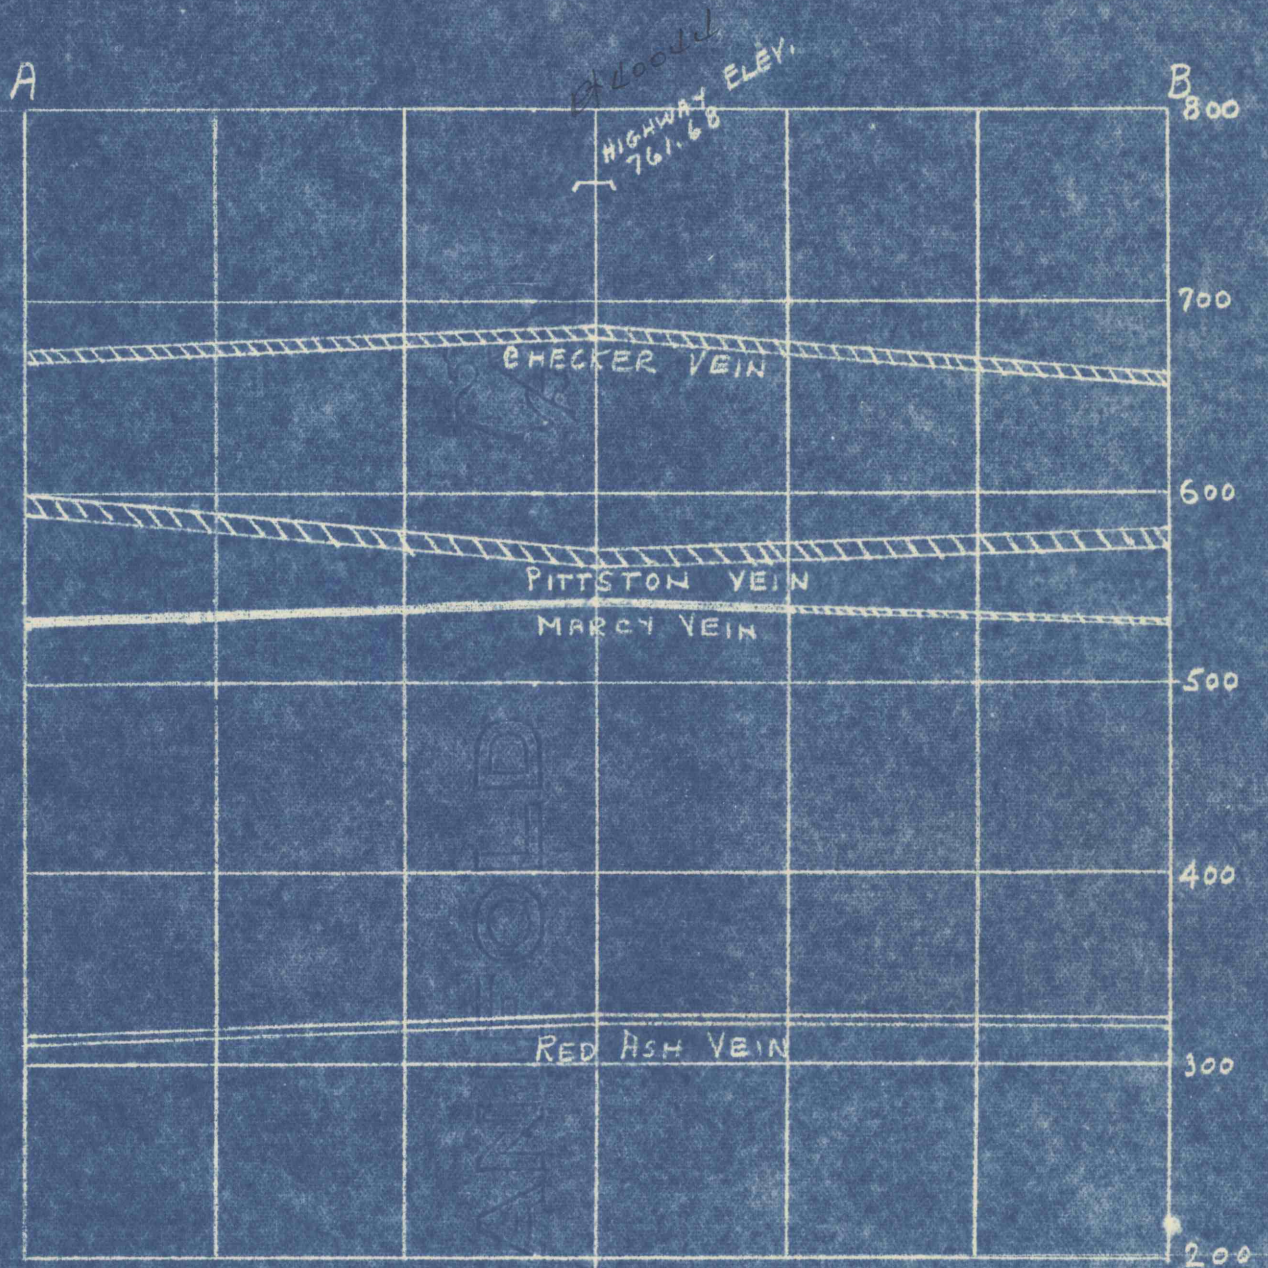


SECTION A-B



EWEN COLLIERY
NO. 4 SHAFT - RED ASH VEIN

Scale 1" = 100'

Gross section of Red Ash Vein,
underlying Leg. Route #40044,
Pittston Twp., Luzerne County, Pa.

-  Virgin coal
-  First mined
-  Mining completed