

PRINGLE LUZERNE BORO. BORO.


$\Delta - 24^{\circ} 42' Lt$   
 $D - 5^{\circ} 00'$   
 $T - 250.98$   
 $L - 494.00$   
 $R - 1146.28$

PC 45 + 4421

Equal P.T. 50 + 38.21 BK  
50 + 51.06 A.M.D.

PC 56 + 10.39

D. 800'

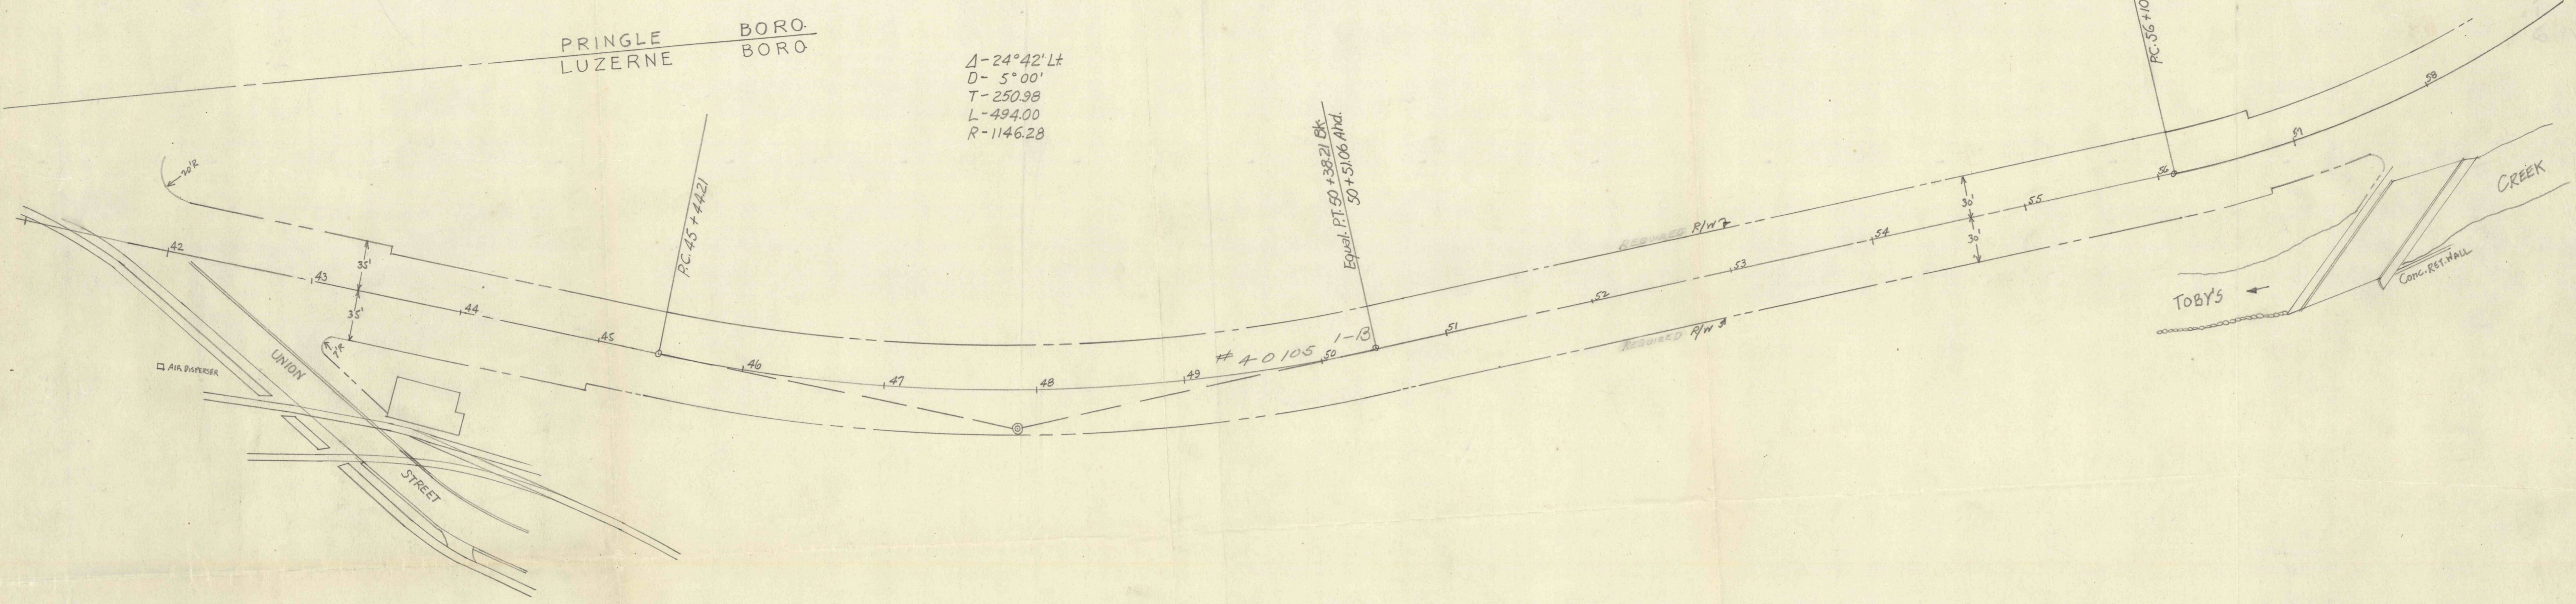

YORK MOUNT CO. BORO.

YORK MOUNT CO. BORO.