

EASTERN MIDDLE COAL FIELD, COLUMNAR SECTION SHEET N° IV


*F.R. DAVENPORT
Mining Engineer
Wilkes-Barre, Pa.*

No. 11
Mine Sheet No. IV.
ROPE DRILL BORE HOLE No. 1.
POND CREEK
40' N. OF MOUTH OF No. 2. SLOPE
M. S. Kemmerer.




Total COAL BEDS 17' 0"
Total Thickness 274' 4"

No. 12
Mine Sheet No. IV.
ROPE DRILL BORE HOLE No. 2.
POND CREEK
EAST OF SLOPE No. 1
M. S. Kemmerer.

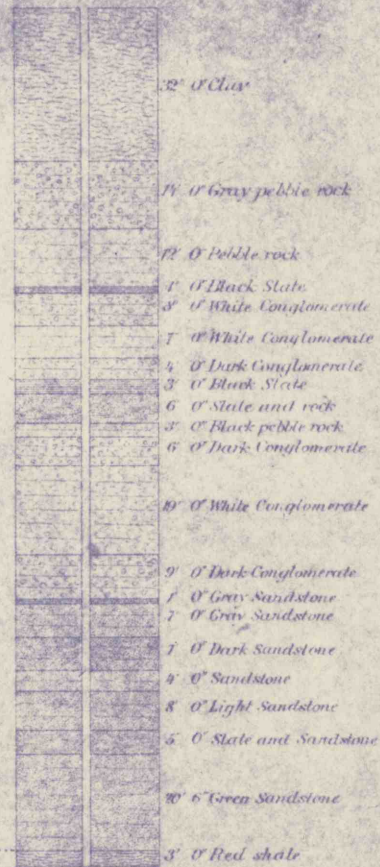

Total Thickness 119' 6"

No. 10.
Mine Sheet No. III.
MOND. DRILL BORE HOLE No. 15.
65' S. 52° 30' W. FROM No. 5. SLOPE
Upper Lehigh Coal Co.

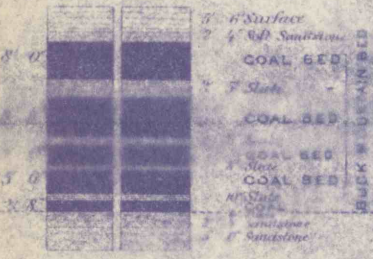

Total COAL BEDS 28' 8"
Total Thickness 51' 0"

(B)

No. 22.
Mine Sheet No. VI.
MOND. DRILL BORE HOLE No. 61.
BEAVER MEADOW
650' E. OF L.V.R.R. STATION
AND 30' N. OF TRACK
Cave Bros. & Co.

