


BORING LOCATION Plan

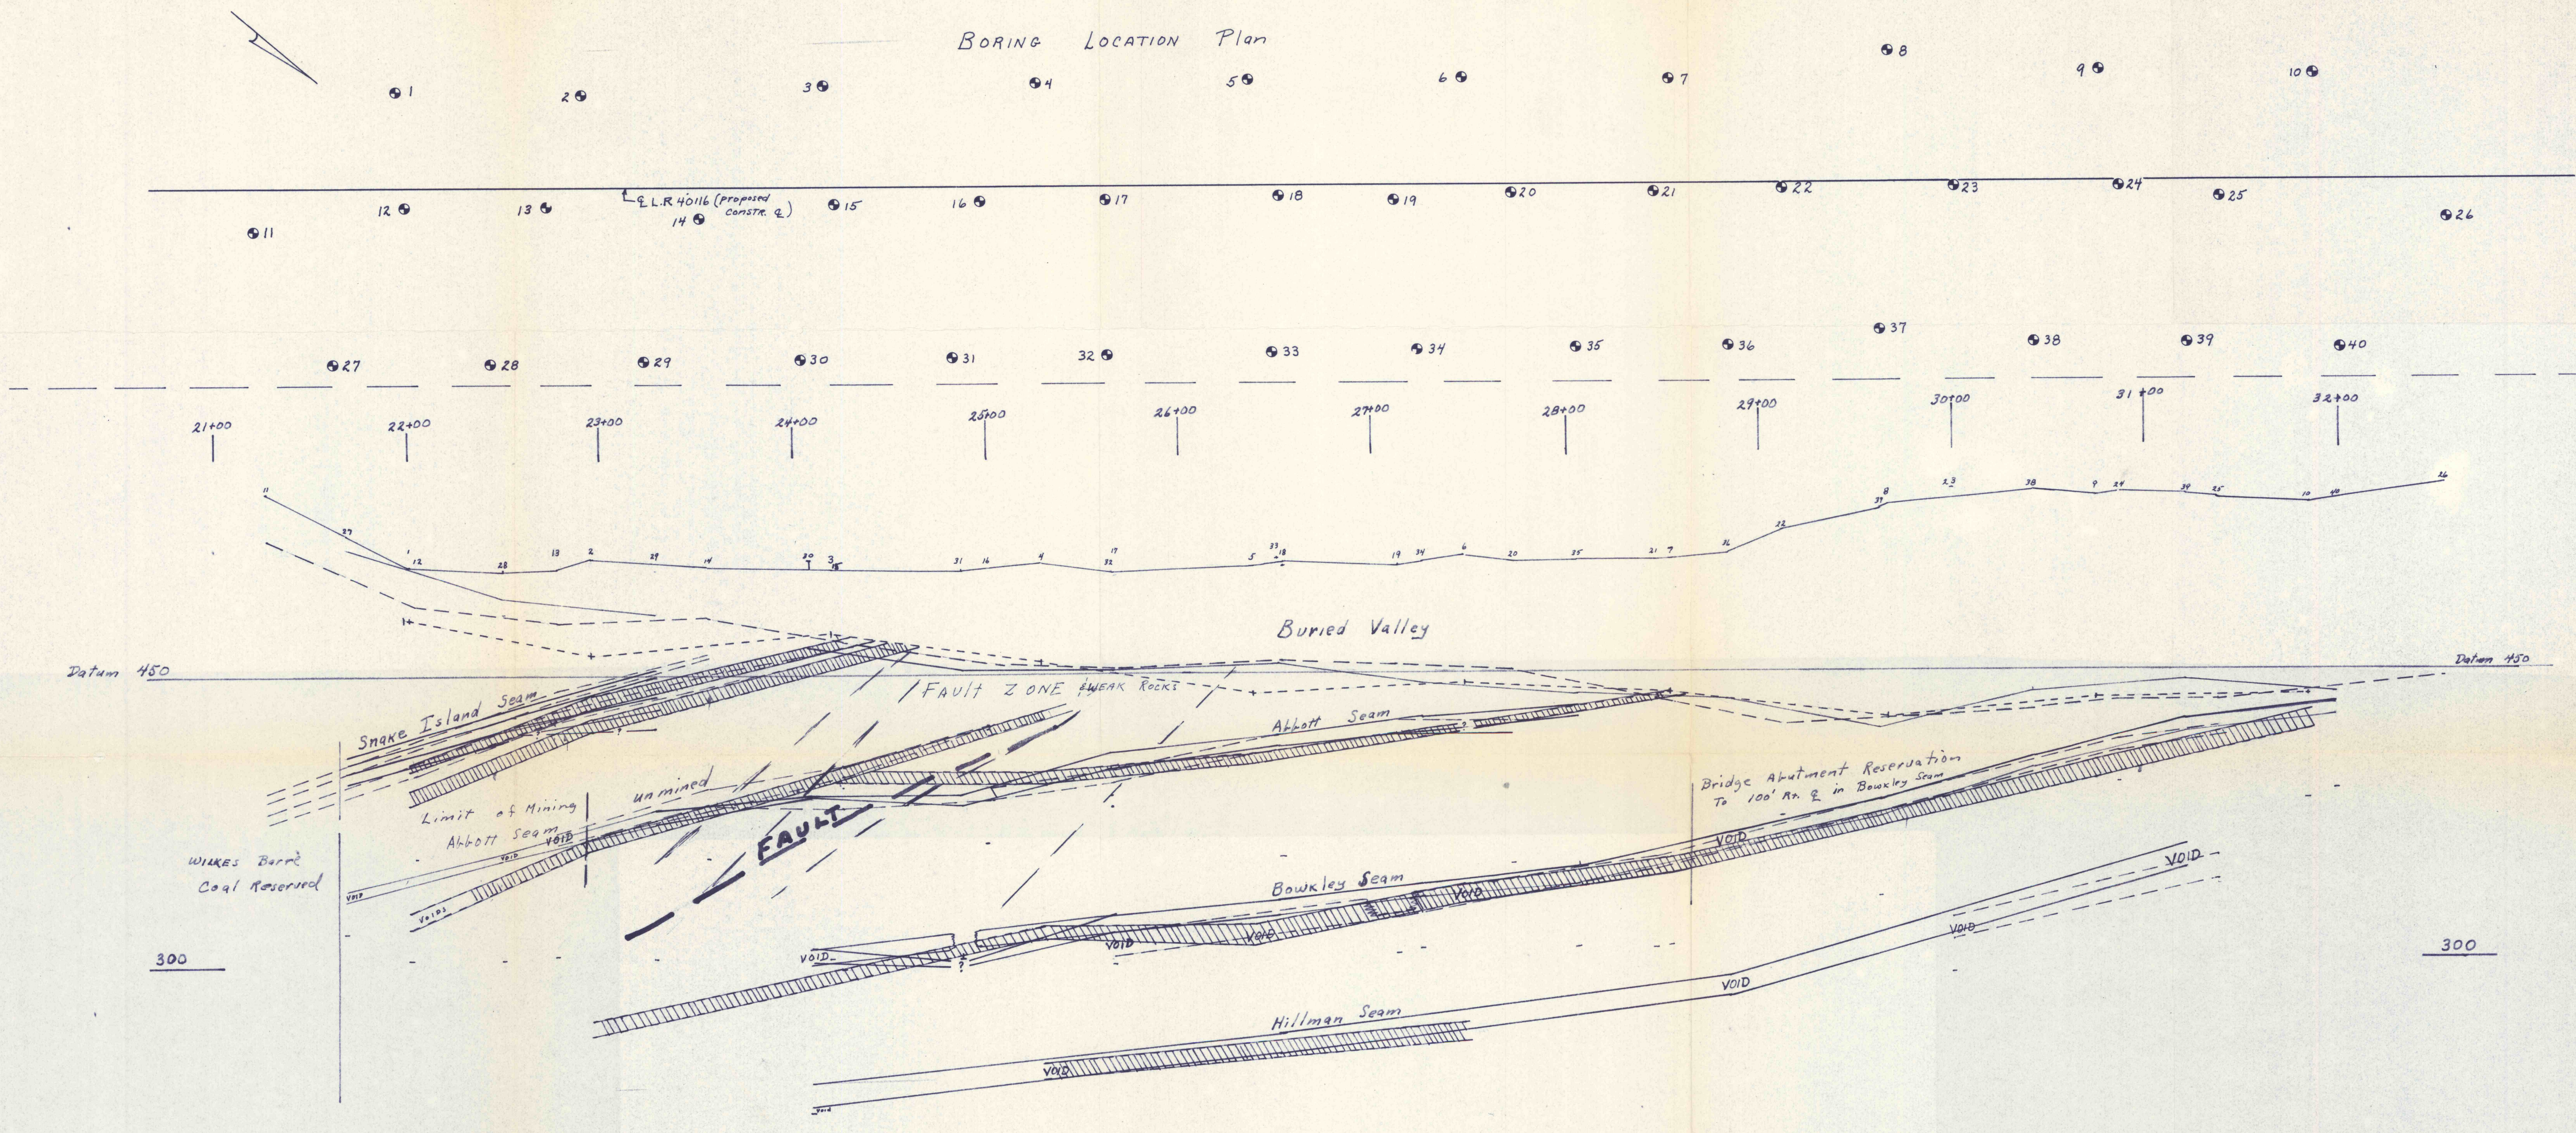

Scale 1/4" = 40' horizontal & vertical

- Coals in profile-borings 1 through 10
- Coals in profile-borings 11 through 26
- Coals in profile-borings 27 through 40

NORTH STREET BRIDGE  
 WILKES-BARRE-LUZERNE COUNTY  
 L.R. 40116, Section A-20

Figure to accompany letter report

February 13, 1973