


WEST ABUTMENT
NORTH ST. BRIDGE

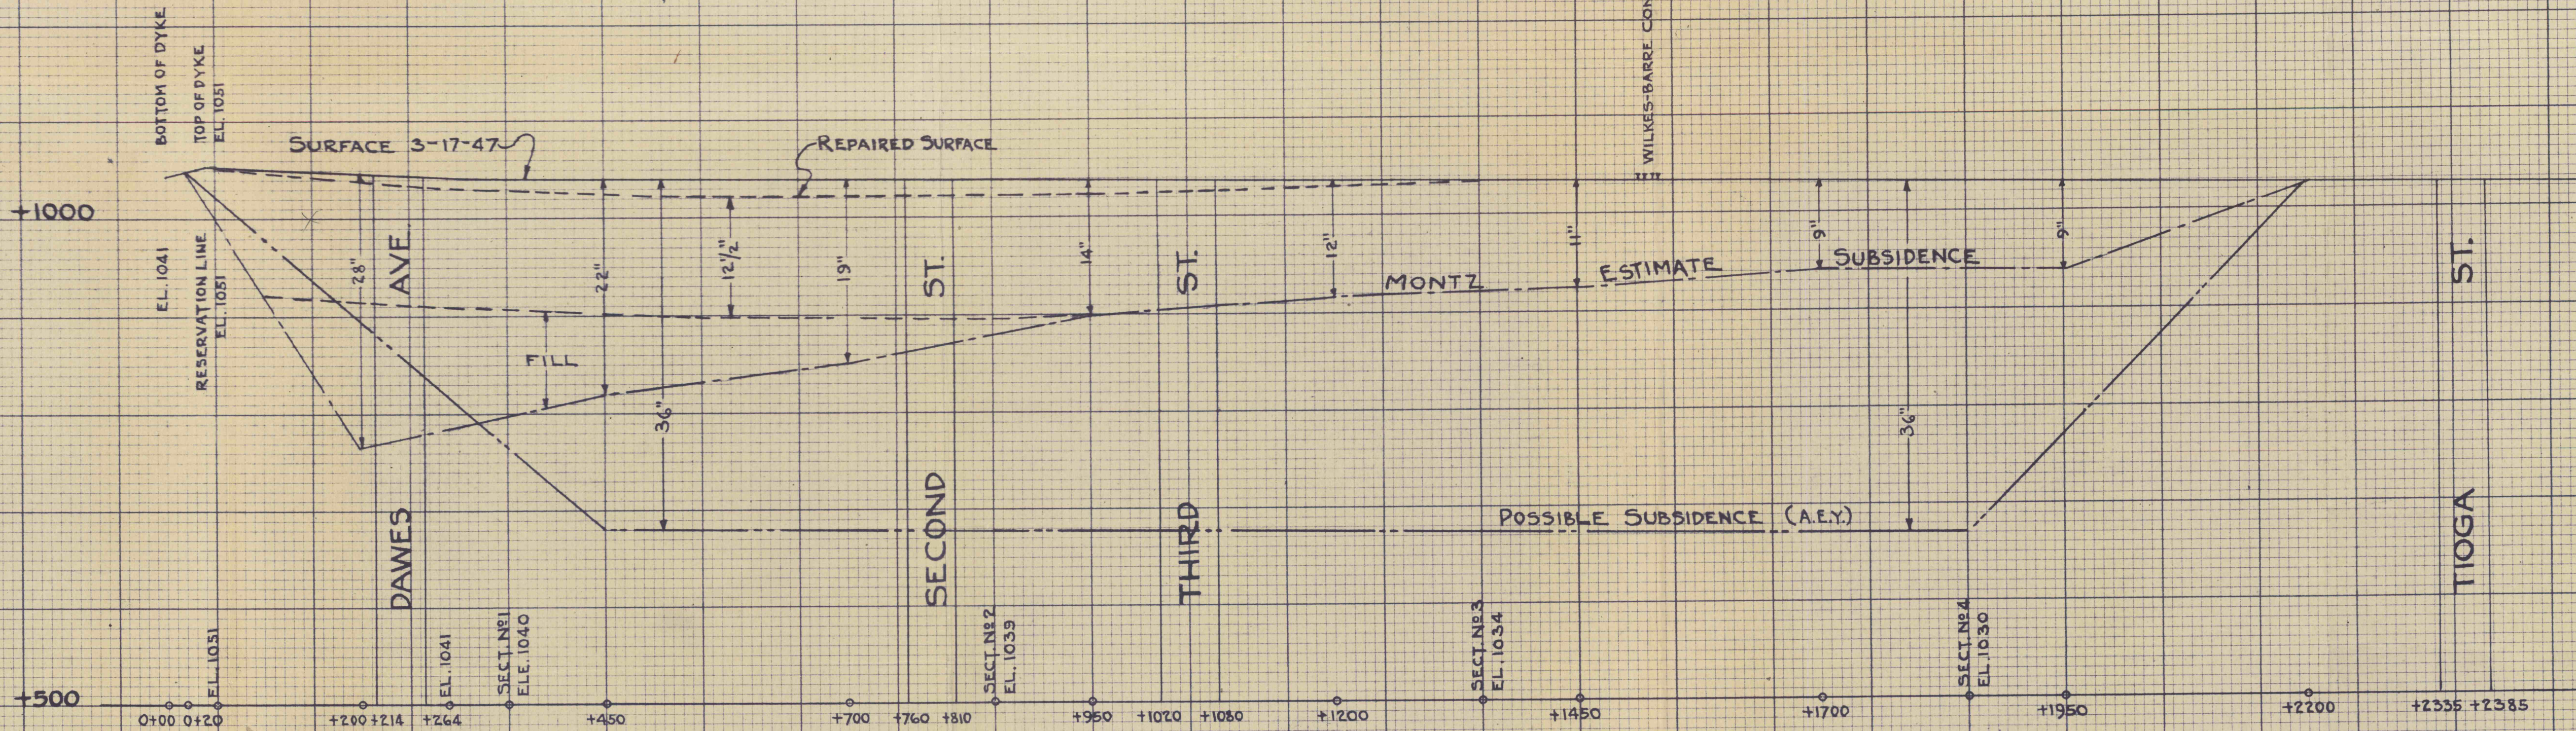

ROUTE 40116 - PIERCE ST. - KINGSTON BORO. - LUZERNE COUNTY.
 ESTIMATE OF POSSIBLE SUBSIDENCE IF HILLMAN VEIN PILLARS ARE REMOVED.
 ABBOTT & BOWKLEY VEINS ALREADY 2ND MINED - 5.5 FT. & 7.2 FT. THICK RESPECTFULLY.
 HILLMAN VEIN 7 TO 12 FT. THICK.

SCALE: - HOR. 1" = 100 FEET
 VER. 1" = 10 INCHES

PENNSYLVANIA DEPT. OF HIGHWAYS - SCRANTON, PA. - 3-17-47