
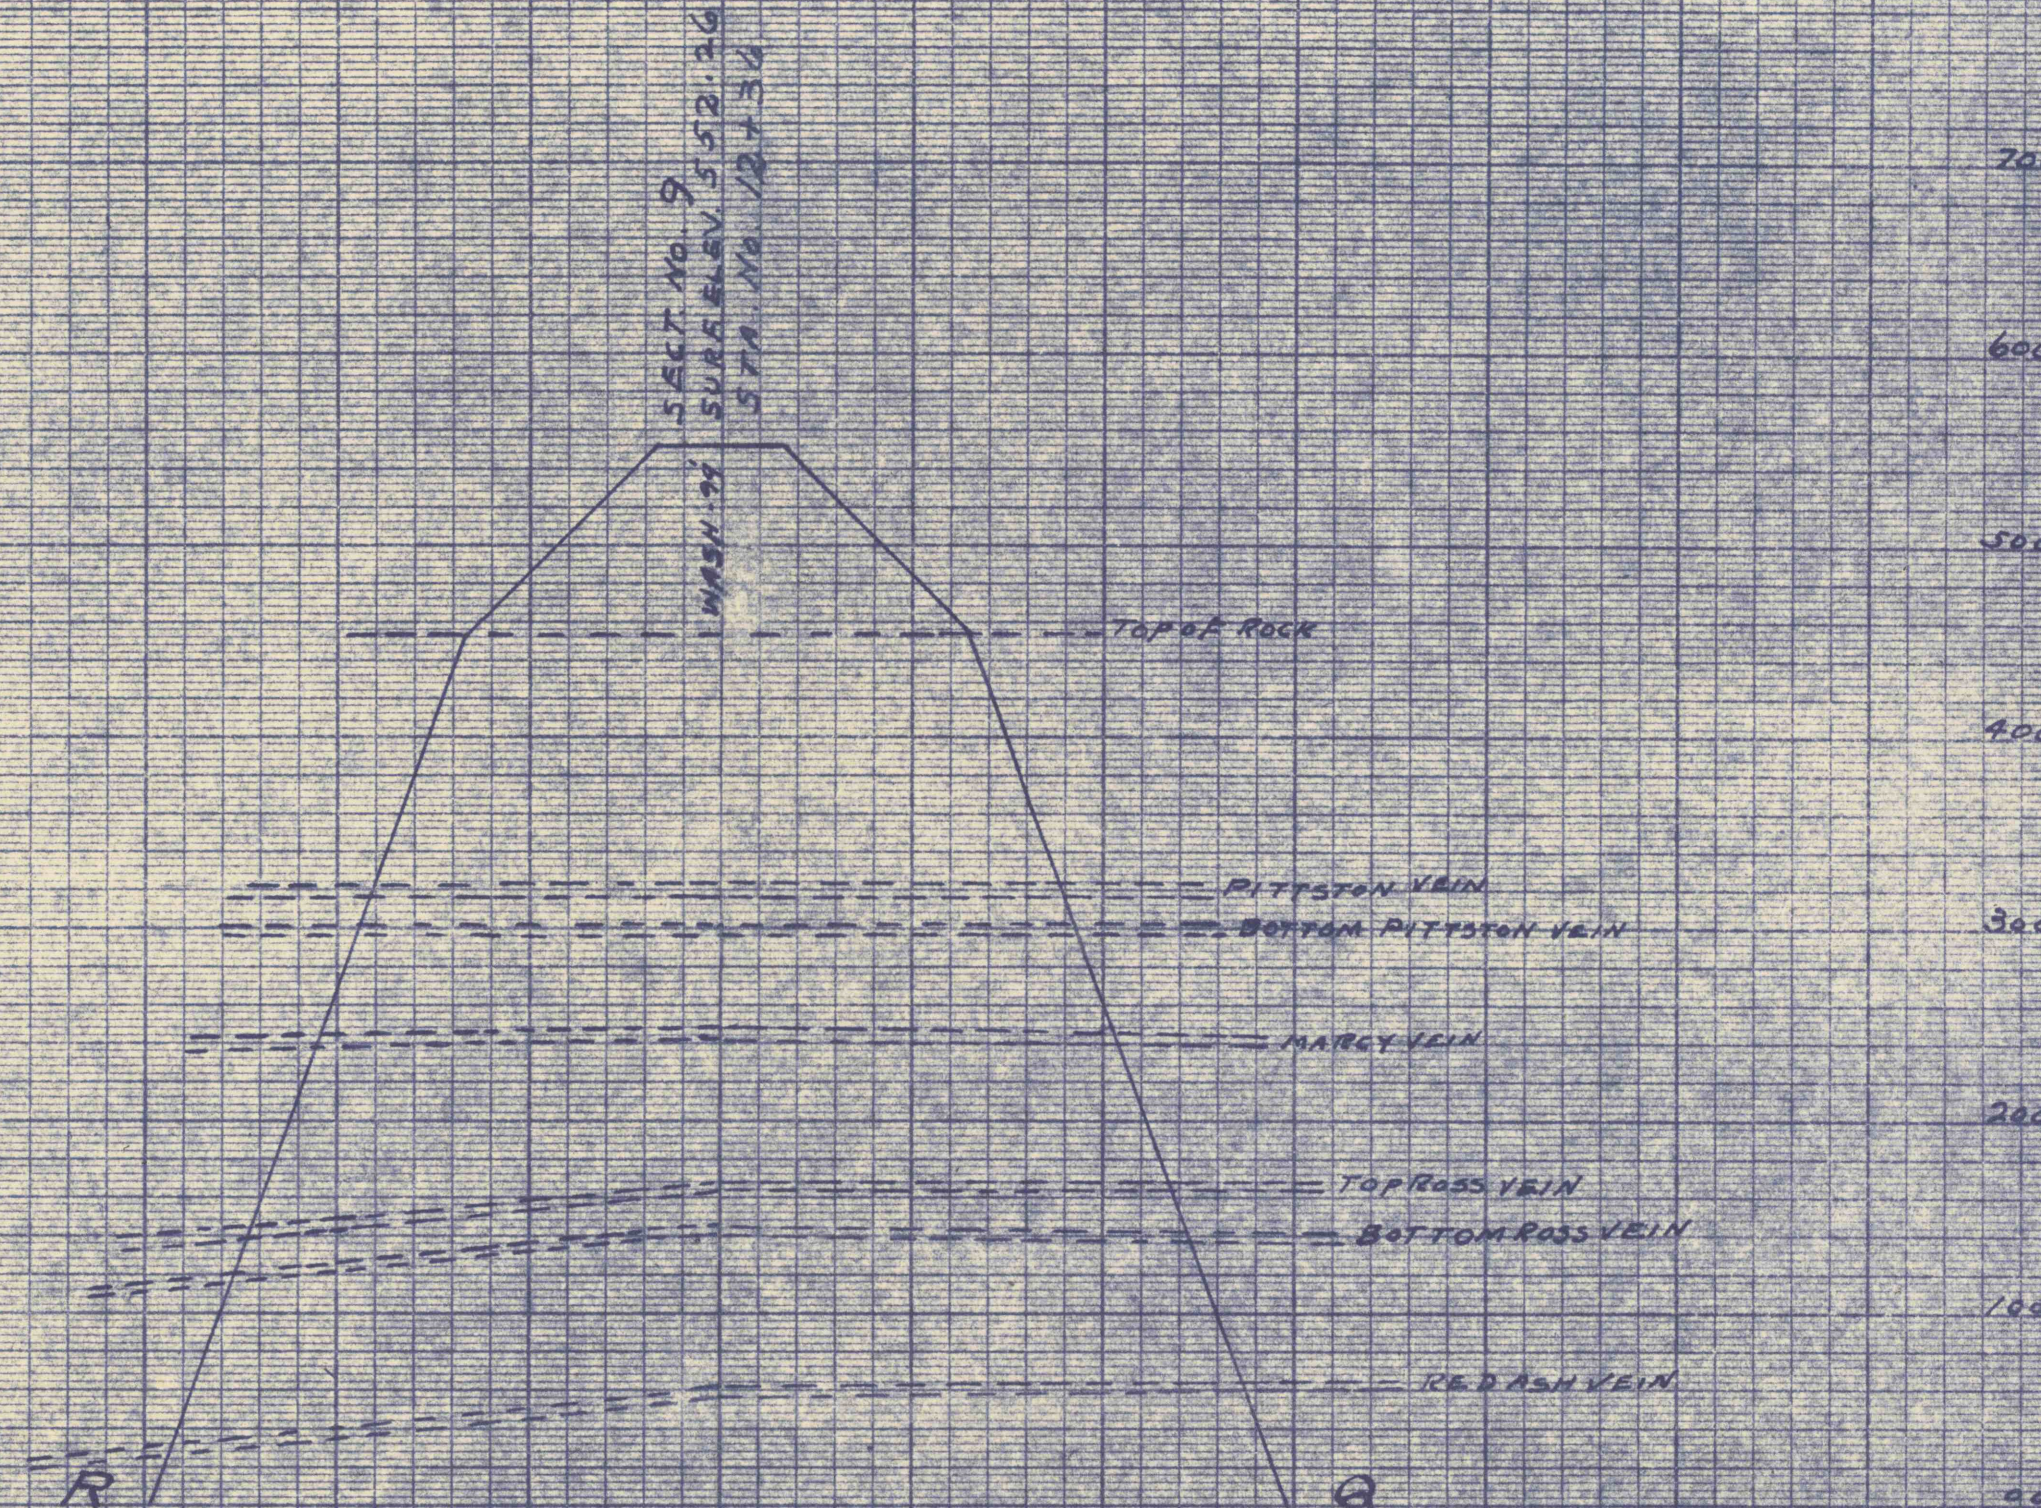


PENNSYLVANIA  
DEPARTMENT OF HIGHWAYS

CROSS SECTIONS

District	County	Route	Sec.	Sheet No.

30 20 10 0 10 20 30 40 50 60 70 80

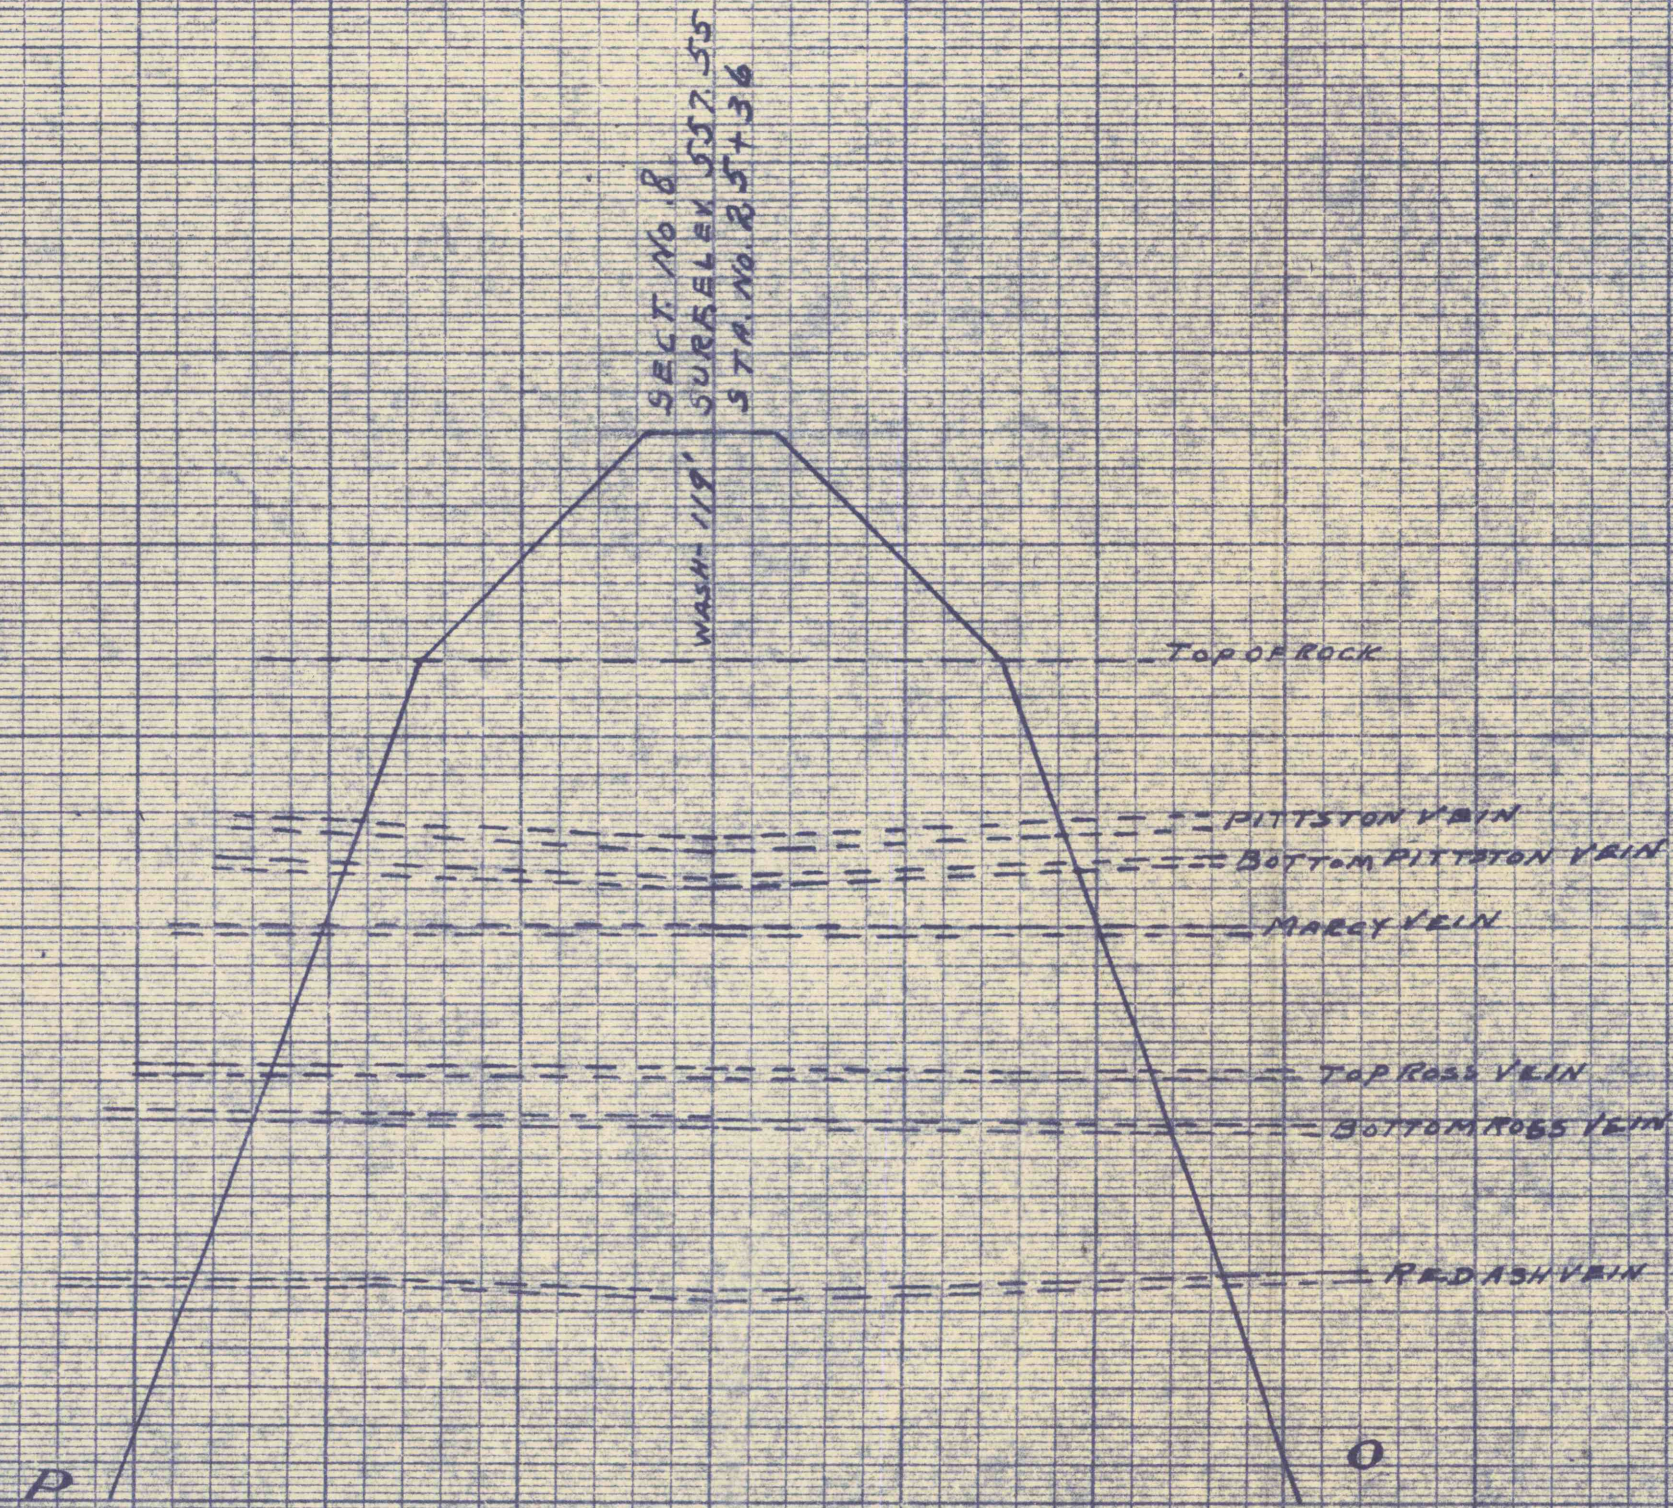

DIST. ROCK COAST CO. AND 19TH  
 MOUNTAIN TOWNSHIP  
 ROUTE 2-308-40112-9997-5188