
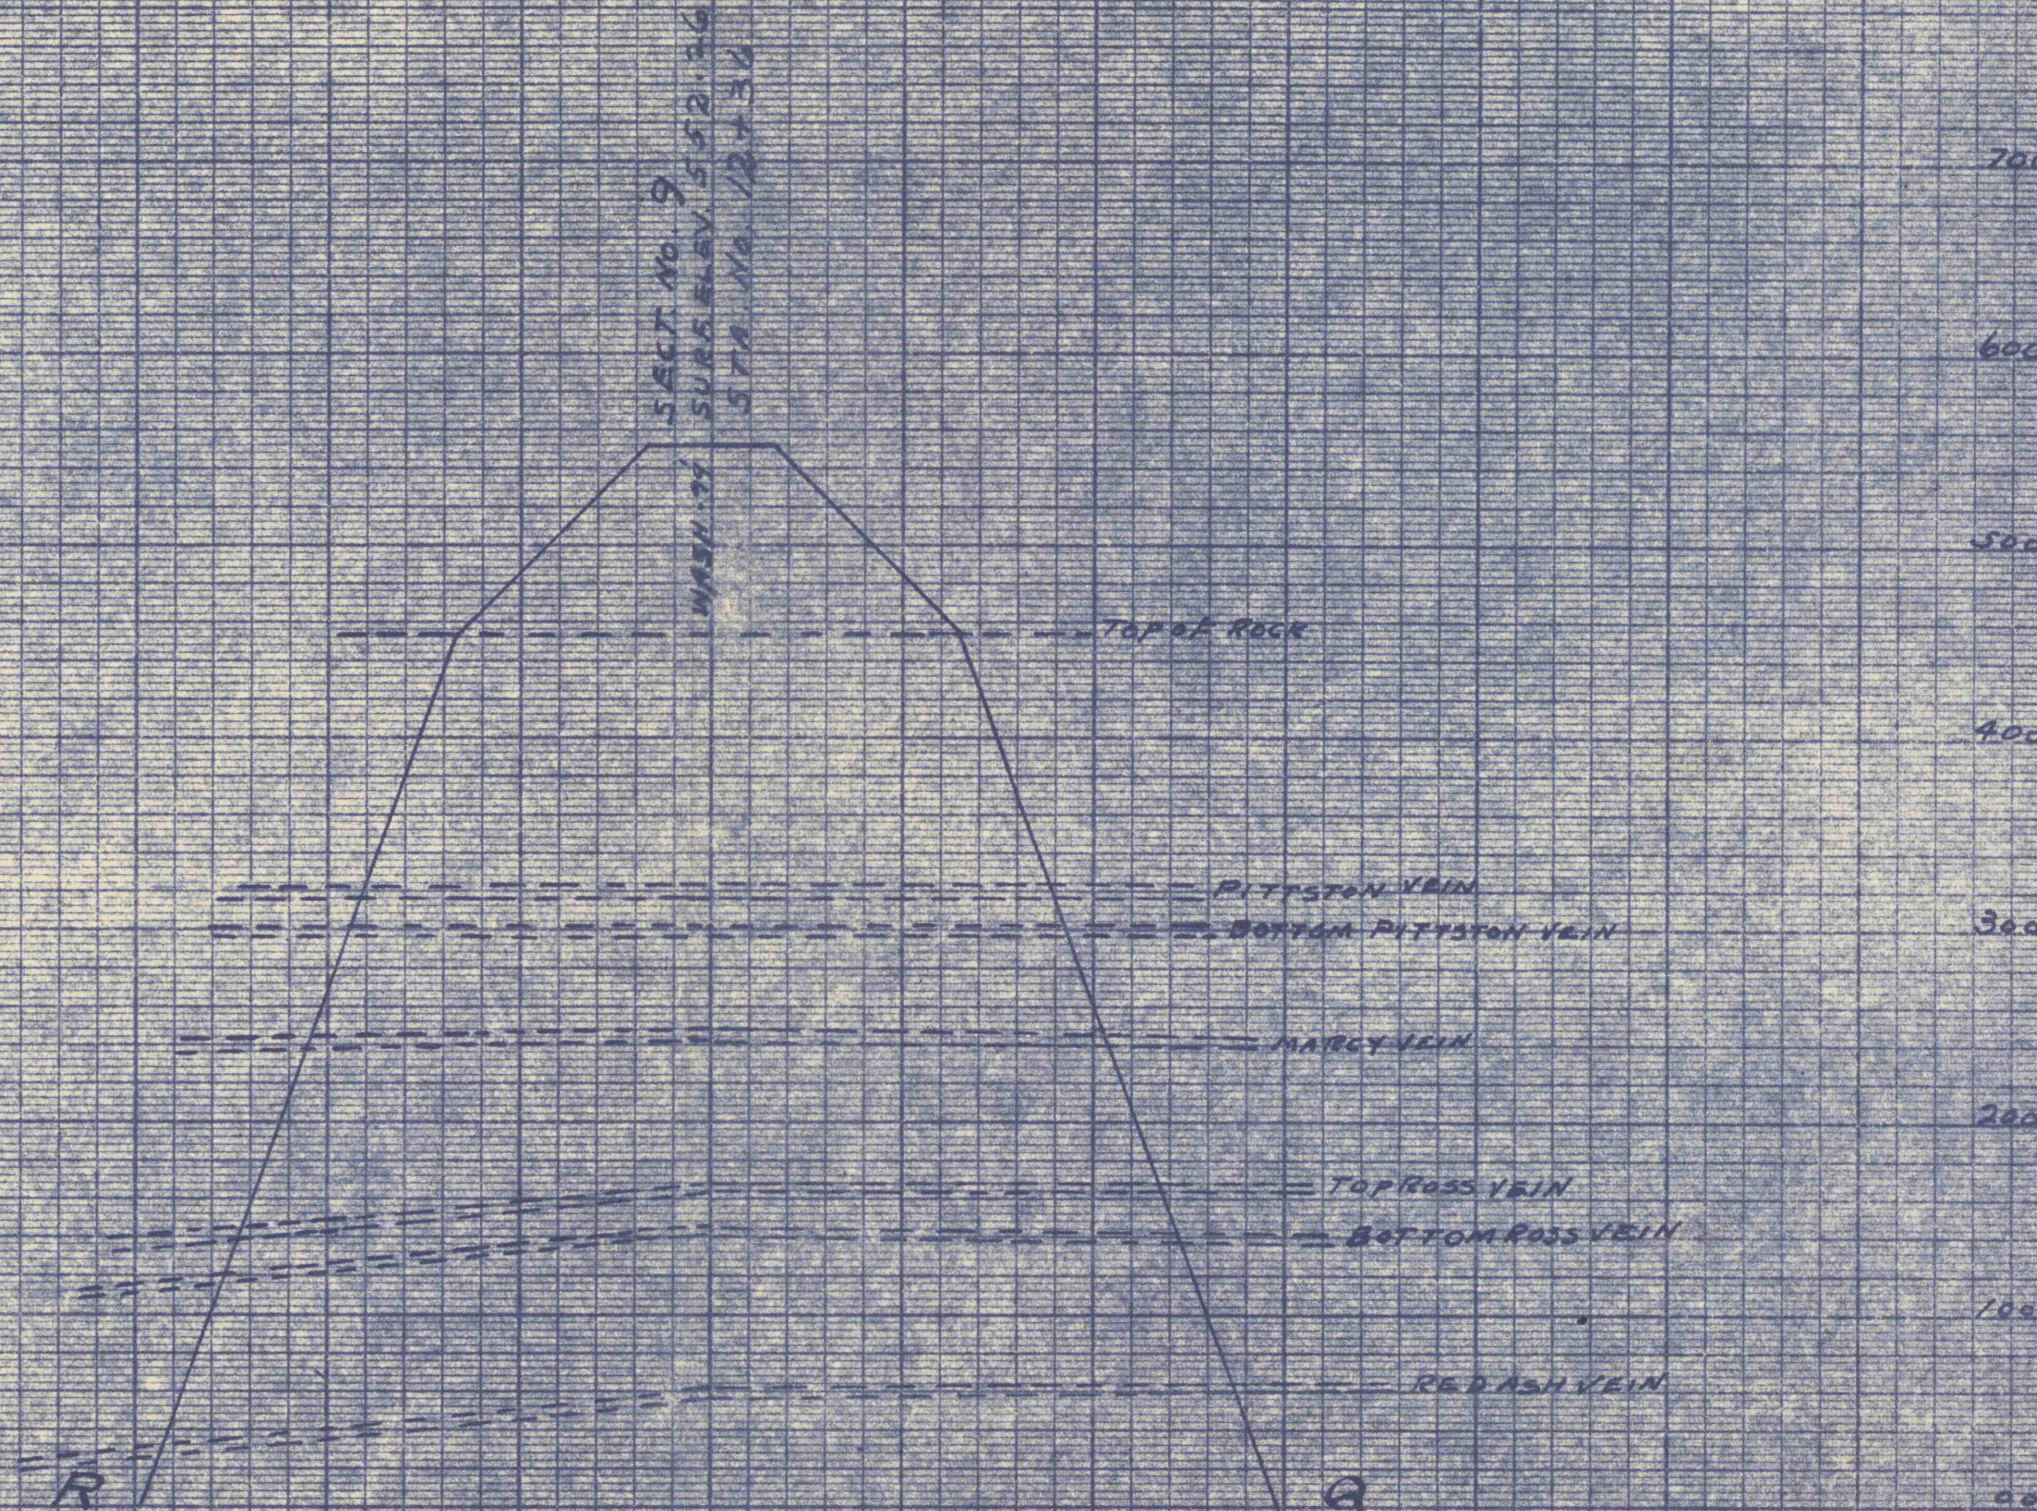


PENNSYLVANIA
DEPARTMENT OF HIGHWAYS

CROSS SECTIONS

District	County	Route	Sect.	Sheet No.

30 20 10 0 10 20 30 40 50 60 70 80

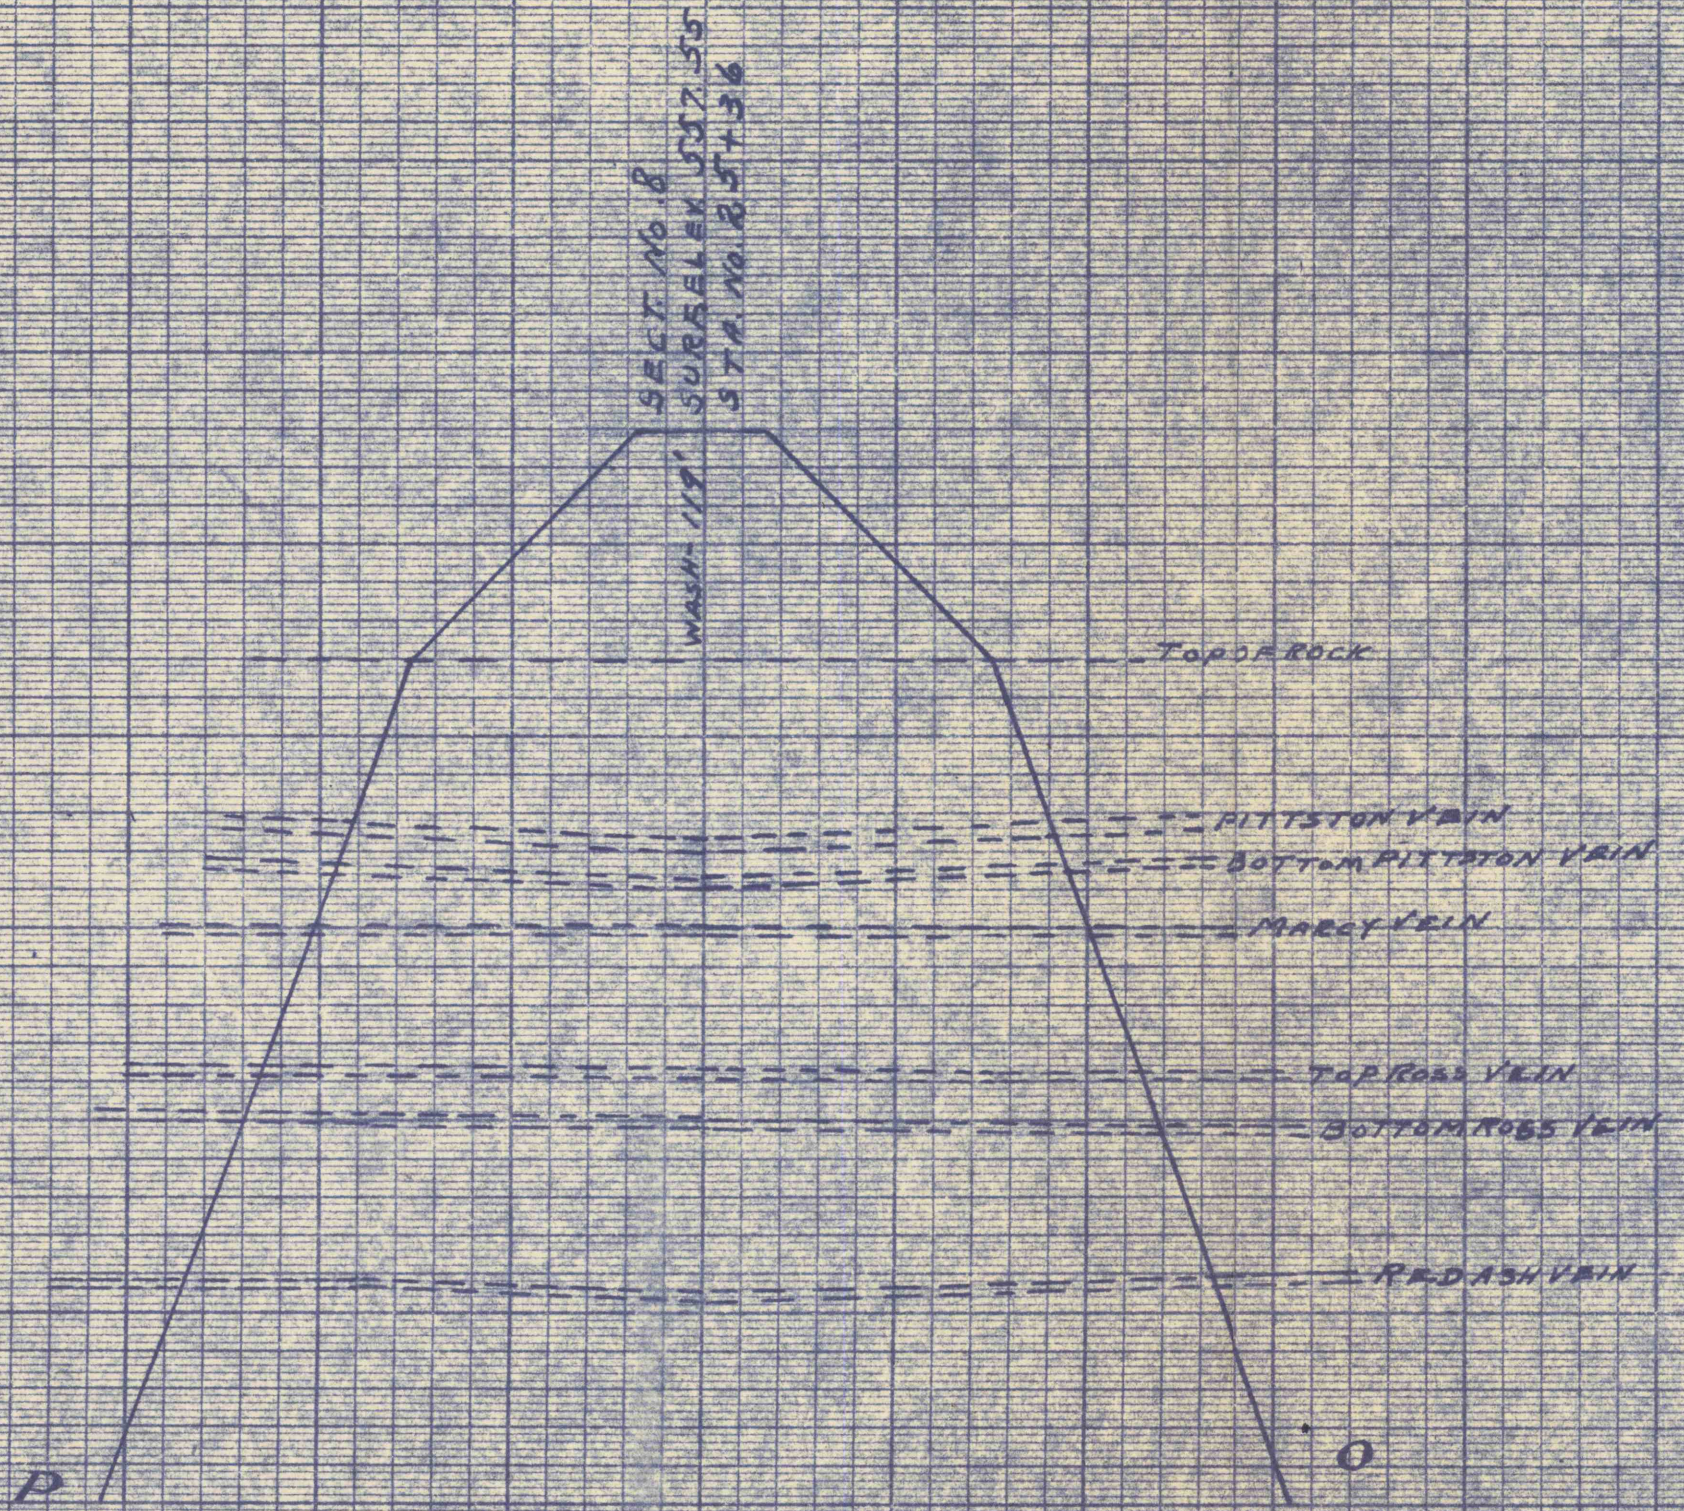

DAT. ROCK COAT CO. AND 1944
 MOWING, PENNSYLVANIA COUNTY
 ROUTE 2 - 308 - 40113 - 1997 - 5182