



LEGEND  
 --- EXISTING CONTOURS  
 --- PROPOSED FINISH CONTOURS AFTER RECLAMATION

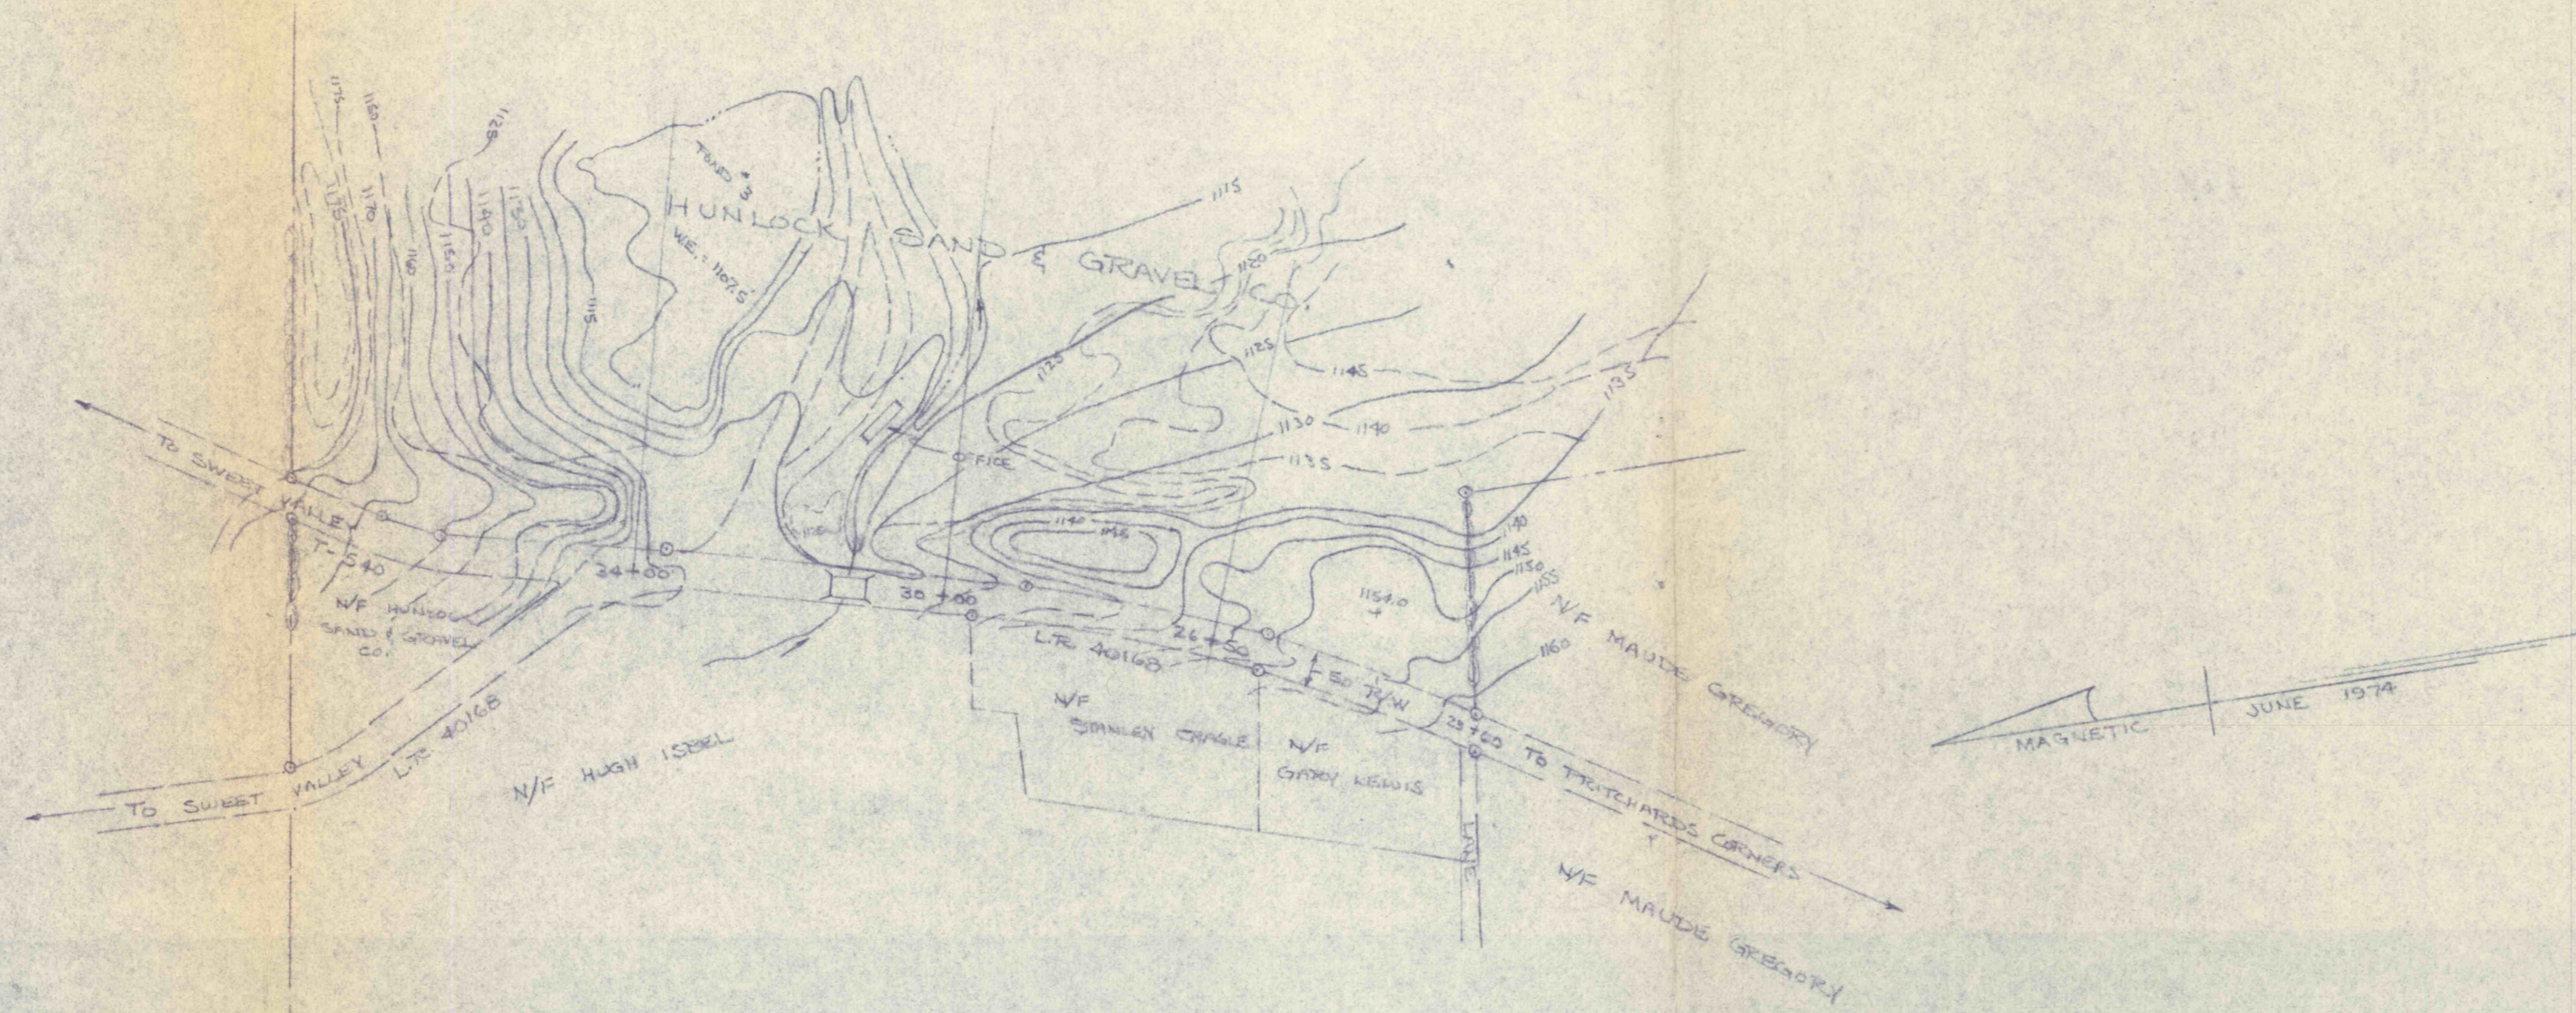

PLAN  
 SCALE 1" = 200'

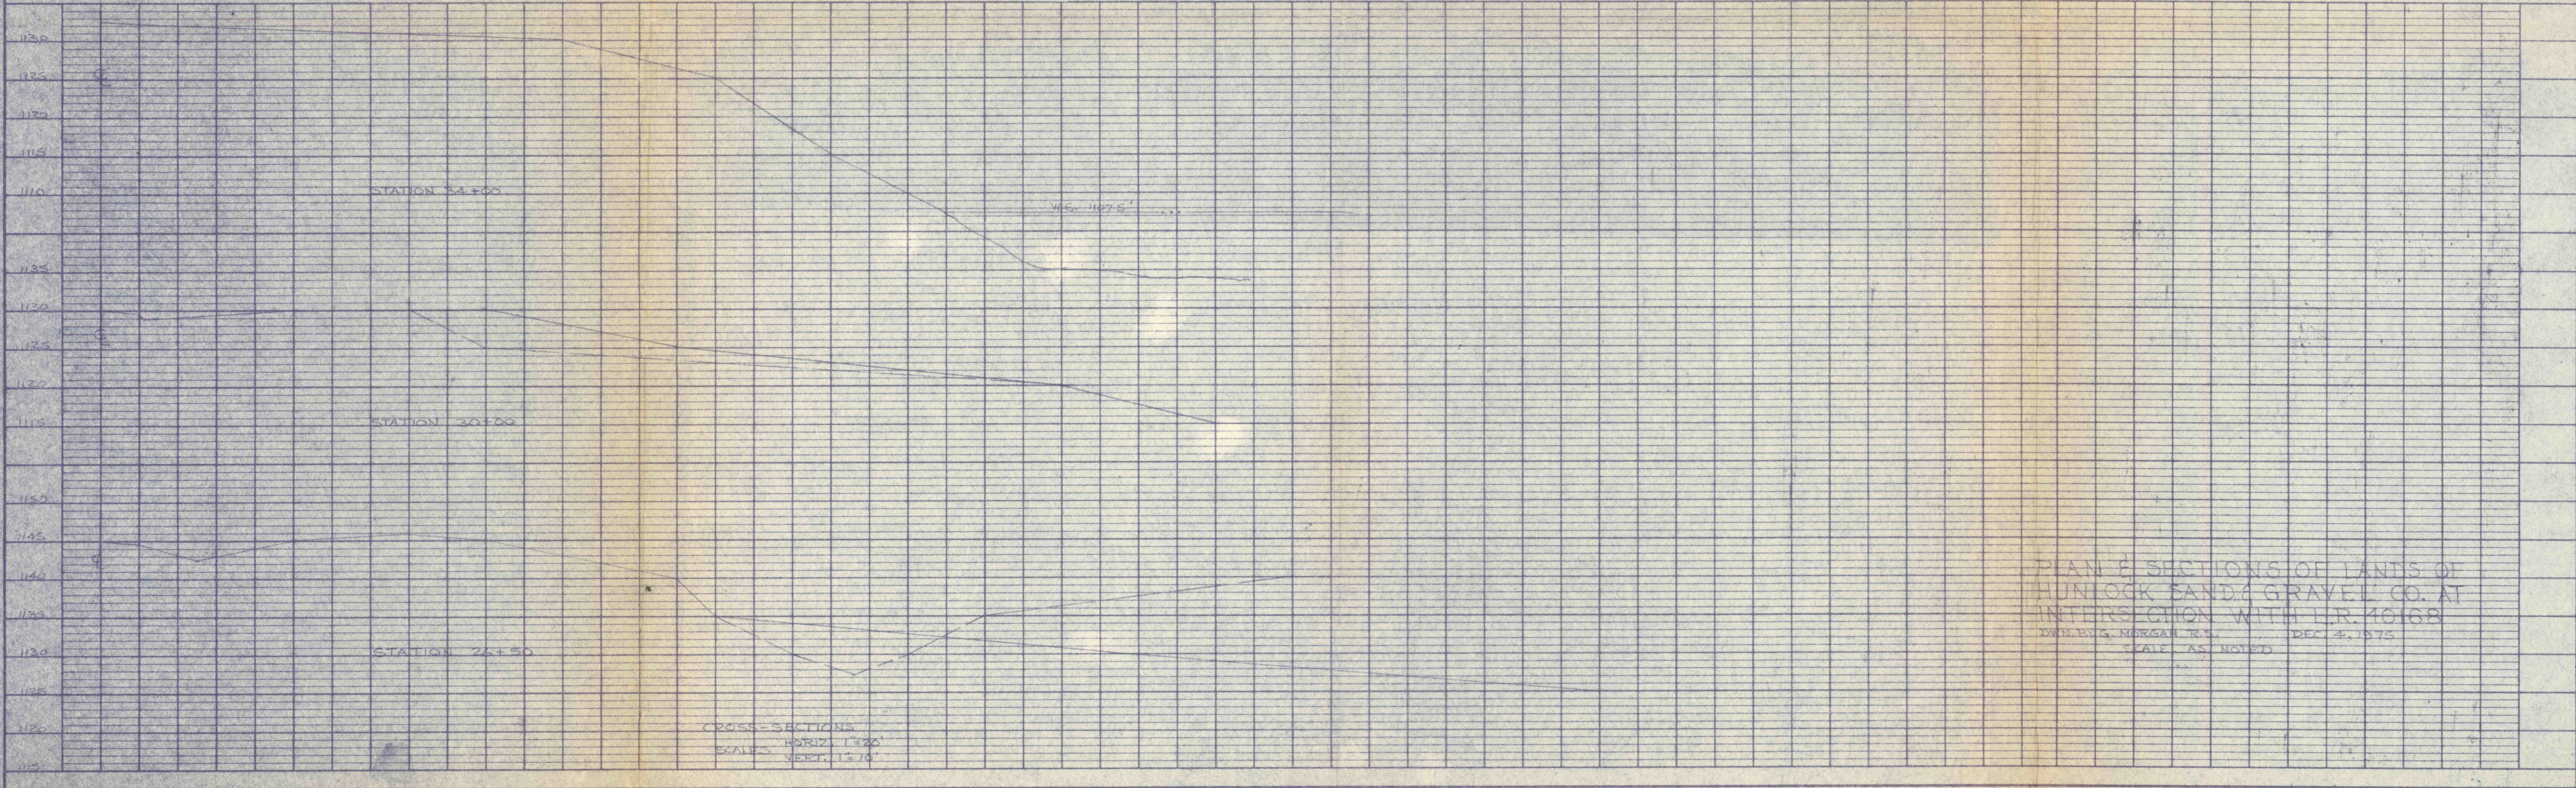

CROSS-SECTIONS  
 HORIZ. 1" = 20'  
 VERT. 1" = 10'

PLAN & SECTIONS OF LANDS OF  
 HUNLOCK SAND & GRAVEL CO. AT  
 INTERSECTION WITH L.R. 4016B  
 DWN. B. G. MORGAN TR.S. DEC. 3, 1975  
 SCALE AS NOTED

NO.	BY	DATE

NO.	BY	DATE