


GEORGE RECK

PETTIBONE

BLACK DIAMOND COLLIERY

- — existing boreholes
- ⊙ — monitoring holes to be drilled
- ⊕ — injection holes to be drilled

SCALE — 1" = 100'

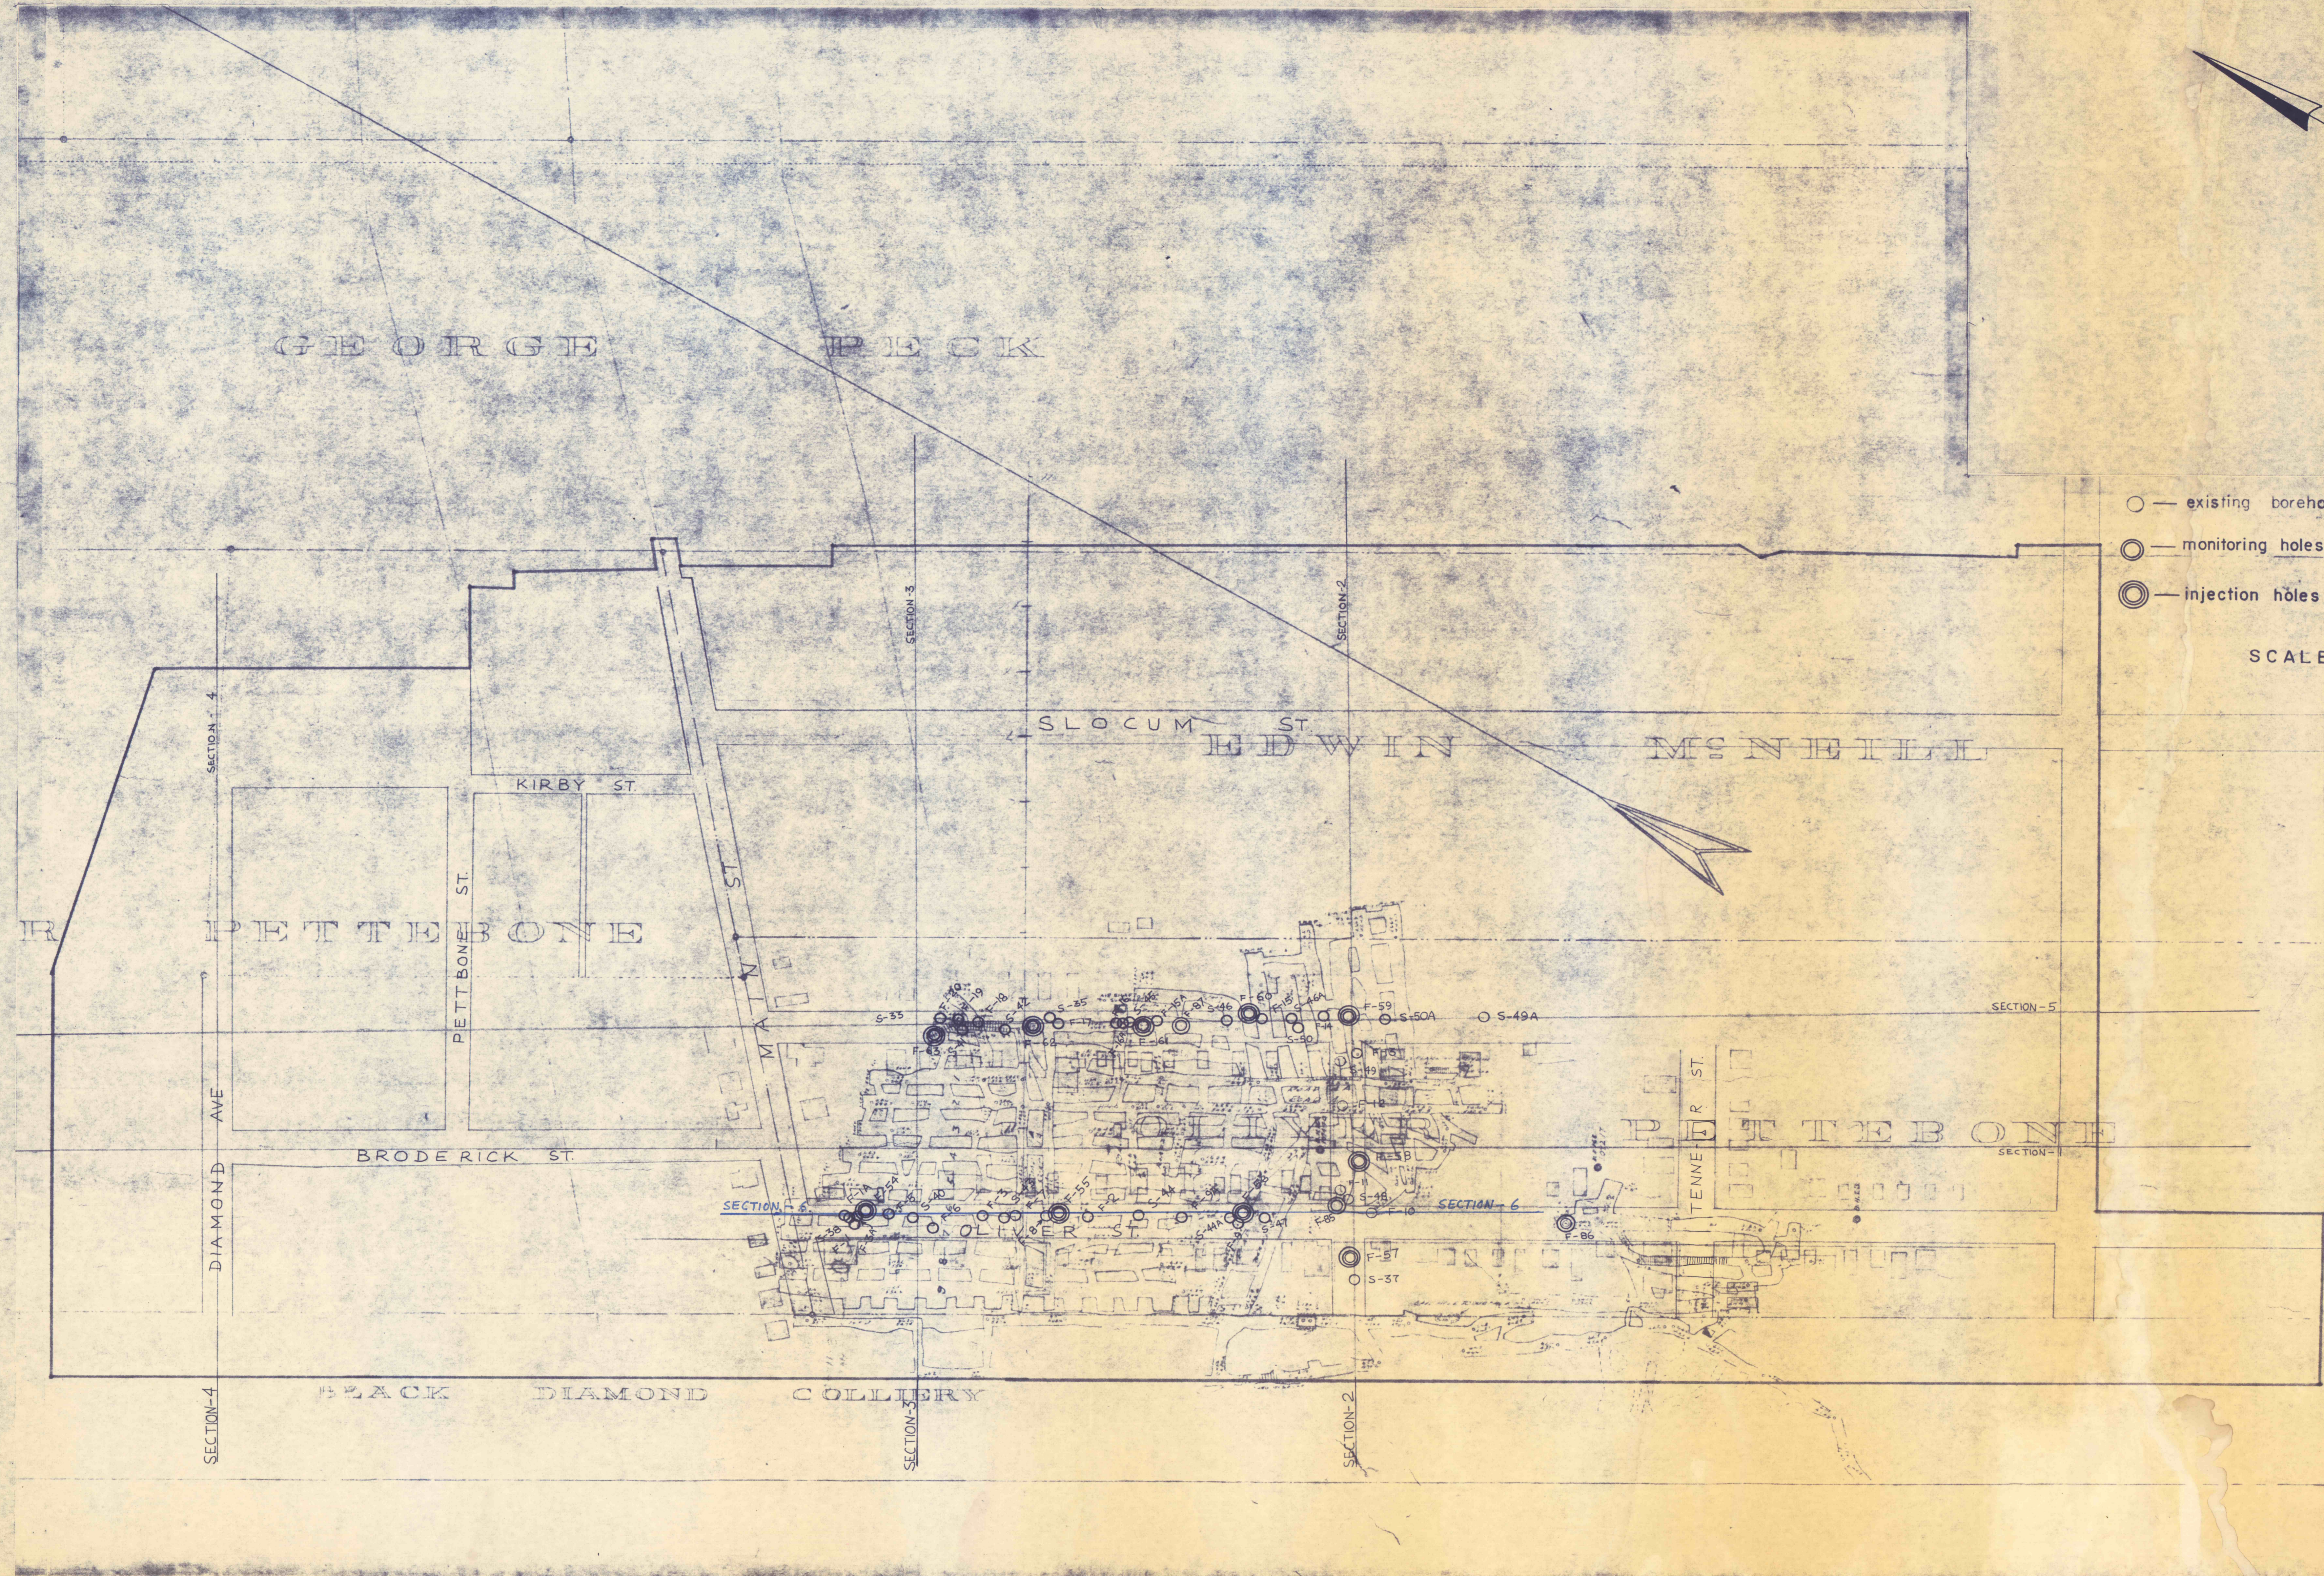

NO.	DATE	REVISION	APPR.

DESIGN ENGINEER _____
 APPROVED _____
 DISTRICT ENGINEER - ANTHRACITE REGION _____
 APPROVED _____
 DIRECTOR - BUREAU OF RESOURCES MANAGEMENT _____

COMMONWEALTH OF PENNSYLVANIA
 DEPARTMENT OF ENVIRONMENTAL RESOURCES
 OFFICE OF RESOURCES MANAGEMENT

PROJECT NO. ASP 15

FILLING MINE VOIDS

OLIVER ST. AREA LUZERNE CTY.
 SWOYERSVILLE BORO. PENNA.
 ABANDONED HARRY E. COLL'Y
 FOUR FOOT VEIN

DRAWN BY _____ DATE _____ DRAWING NO. _____
 CHECKED BY _____ SCALE 1" = 100' ASP 15-1.2