


Water Pools - Feb 24, 1959

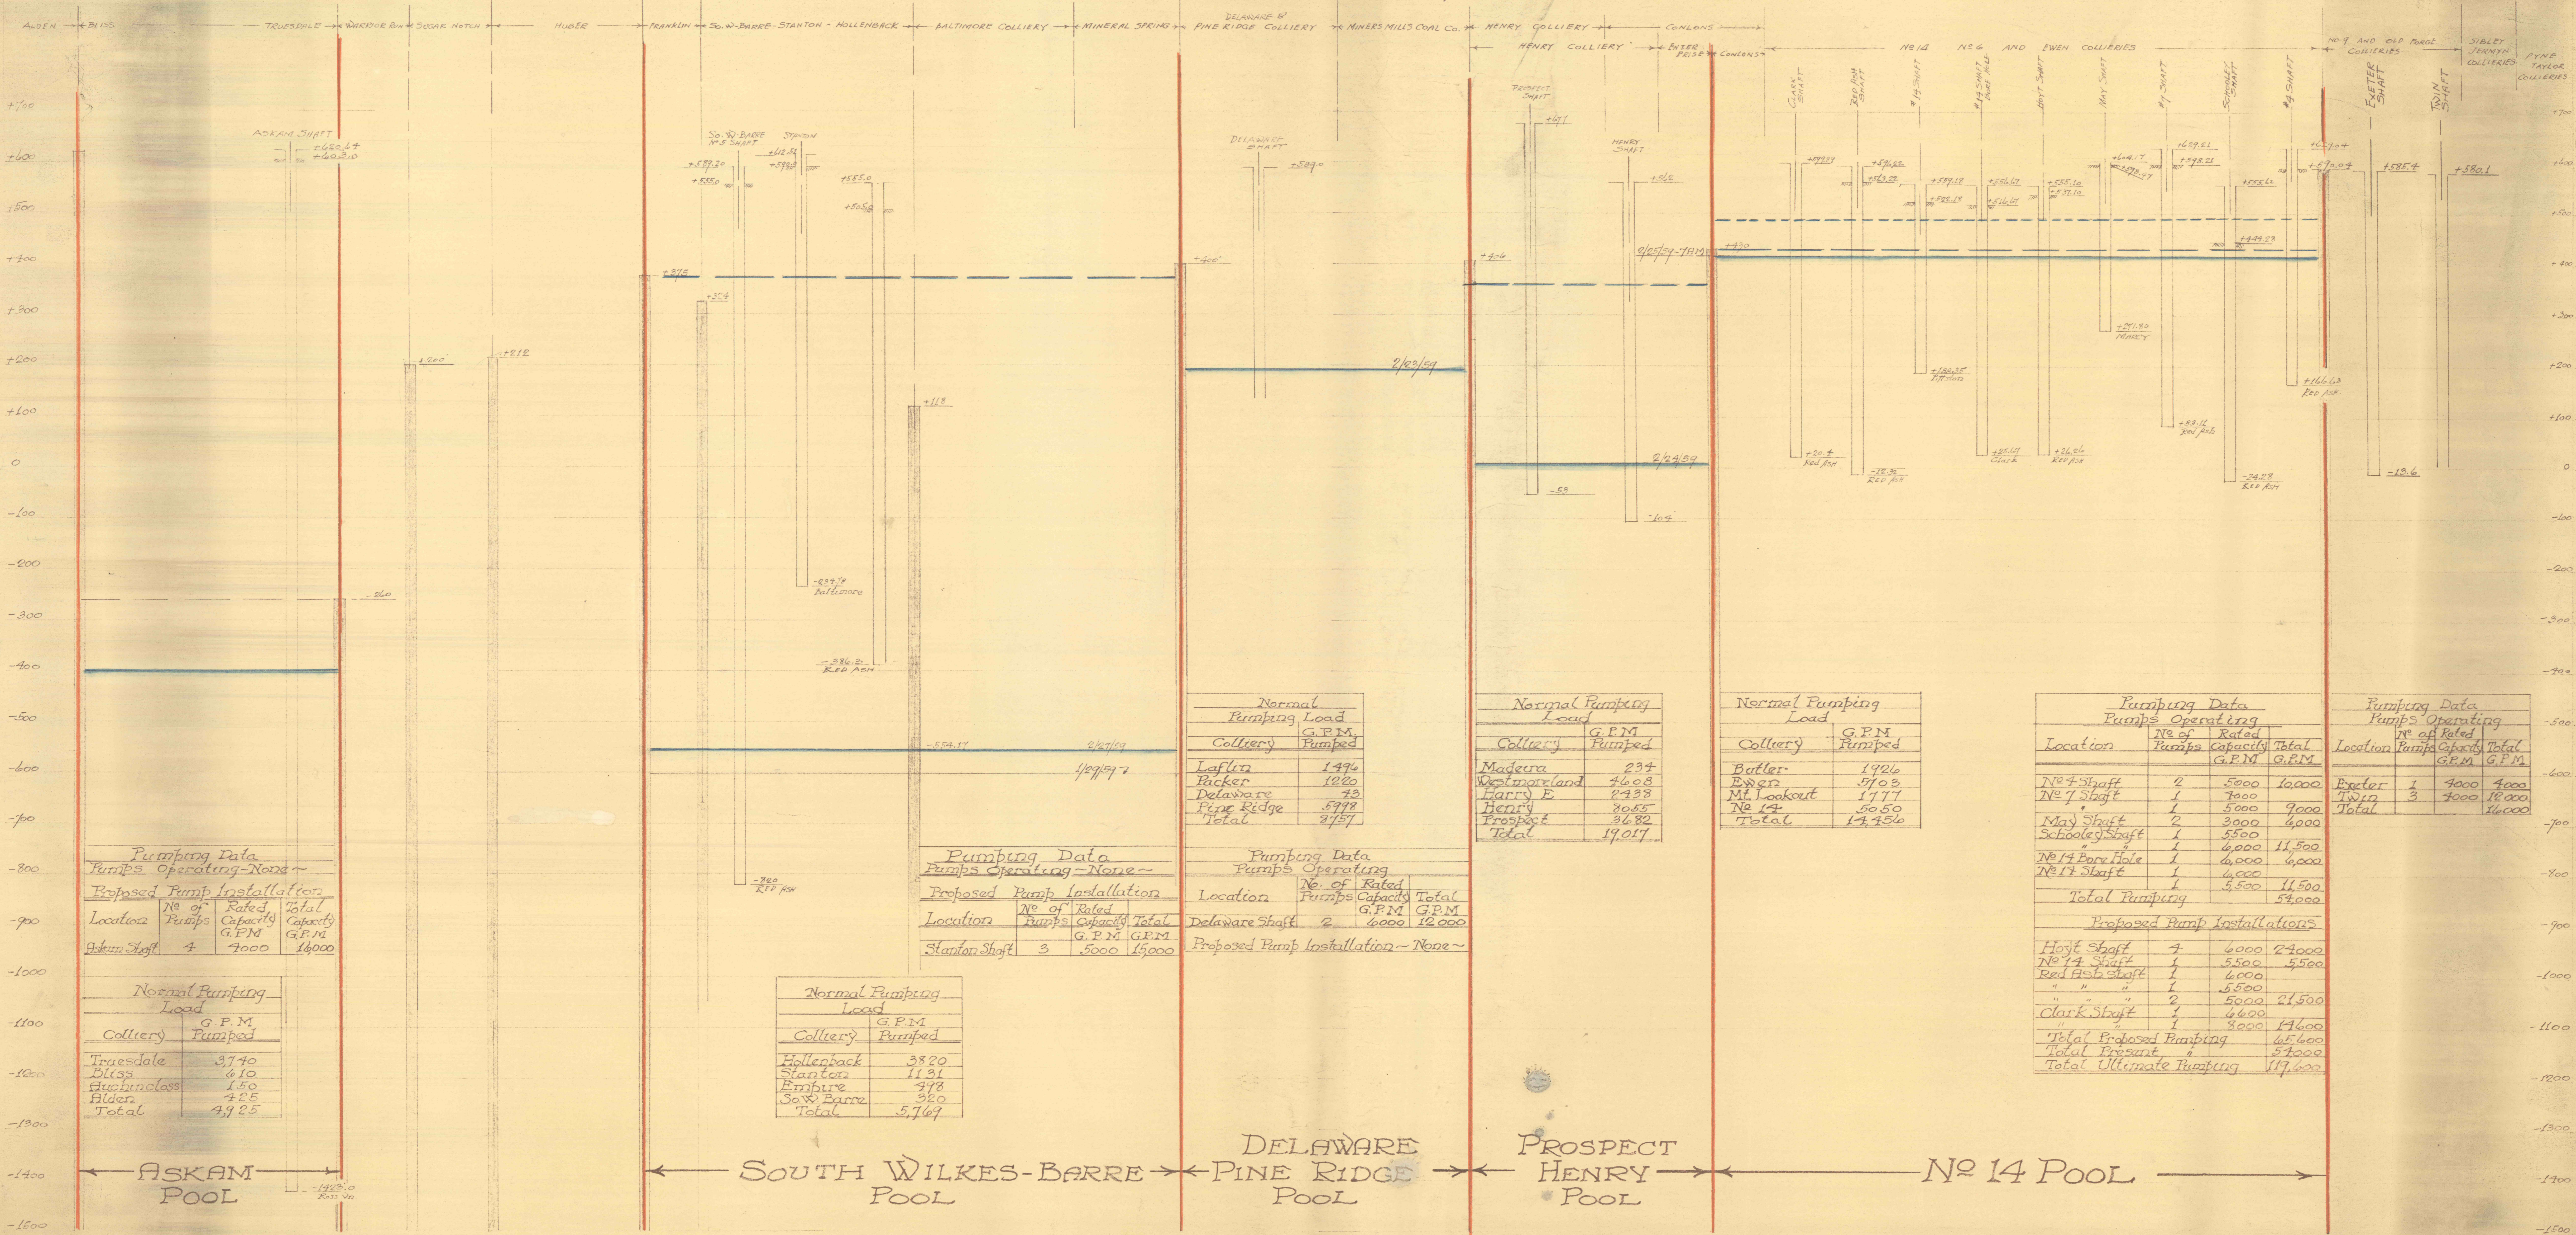

Pumping Data
Pumps Operating - None -

Proposed Pump Installation

Location	No. of Pumps	Rated Capacity G.P.M.	Total Capacity G.P.M.

Normal Pumping Load

Colliery	G.P.M. Pumped
Truesdale	3740
Bliss	610
Auchincloss	150
Alder	425
Total	4925

Pumping Data
Pumps Operating - None -

Proposed Pump Installation

Location	No. of Pumps	Rated Capacity G.P.M.	Total G.P.M.
Stanton Shaft	3	5000	15000

Normal Pumping Load

Colliery	G.P.M. Pumped
Hollenback	3820
Stanton	1131
Empire	498
So. W. Barre	320
Total	5769

Normal Pumping Load

Colliery	G.P.M. Pumped
Packer	1220

Pumping Data
Pumps Operating

Location	No. of Pumps	Rated Capacity G.P.M.	Total G.P.M.
Delaware Shaft	2	6000	12000

Proposed Pump Installation - None -

Normal Pumping Load

Colliery	G.P.M. Pumped
Madera	234
Westmoreland	4608
Harry E	2438
Prospect	3682
Total	19,017

Normal Pumping Load

Colliery	G.P.M. Pumped
Butler	1926
Mt. Lookout	1777
No. 14	5050
Total	14,456

Pumping Data
Pumps Operating

Location	No. of Pumps	Rated Capacity G.P.M.	Total G.P.M.

Proposed Pump Installations

Location	No. of Pumps	Rated Capacity G.P.M.	Total G.P.M.
Holt Shaft	4	6000	24000
No. 14 Shaft	1	5500	5500

Pumping Data
Pumps Operating

Location	No. of Pumps	Rated Capacity G.P.M.	Total G.P.M.
Exeter	1	4000	4000

ASKAM POOL

SOUTH WILKES-BARRE POOL

DELAWARE PINE RIDGE POOL

PROSPECT HENRY POOL

No. 14 POOL