



HUBBARD DROP FORGED HOOK BOLT

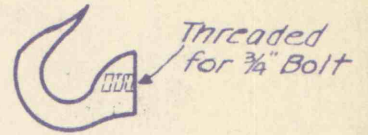

Line Material Co.
#1745G Hook
for 3/4" Bolt


HUBBARD STOCK	A
6751 1/2	1 1/2
6756	6"
6759	9"

NOTE: - Can obtain Longer Bolts
when Specified

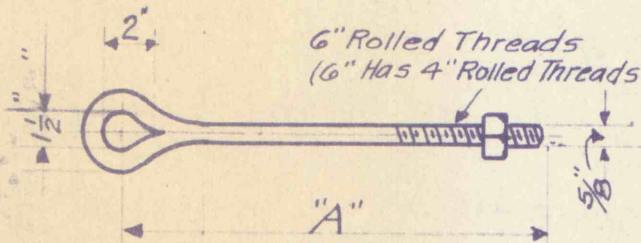

HUBBARD DROP FORGED EYE BOLT

HUBBARD STOCK	A
9956	6"
9958	8"
9960	10
9962	12
9964	14
9966	16
9968	18
9970	20

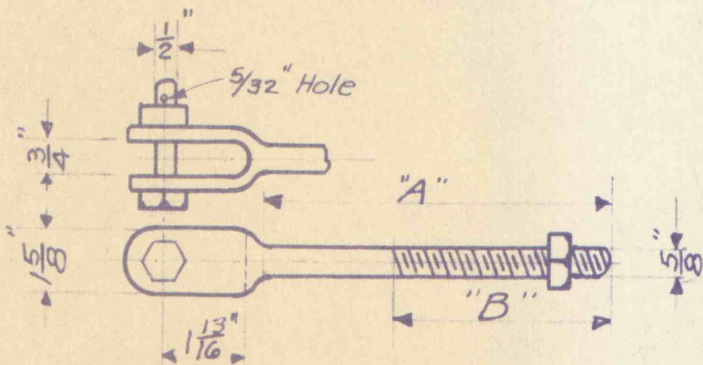

HUBBARD DROP FORGED CLEVIS BOLT

HUBBARD STOCK	A	B
6805	5"	4 1/2"
6809	9"	6"
6814	14"	6"

HOOK, EYE AND CLEVIS BOLTS

ENGINEERING DEPARTMENT
SUSQUEHANNA COLLIERIES COMPANY
LYTLE COAL COMPANY

Wilkes Barre PA. 9-2819 2 1/2" SCALE 1 FOOT

DRAWN BY Dougher

CHECKED BY _____

APPROVED (Signature)

DR. NO. 66-576

OK 8-20-31