




Ohio Brass Co. Cat. #72452  
Galvanized Twisted  
Strain Link

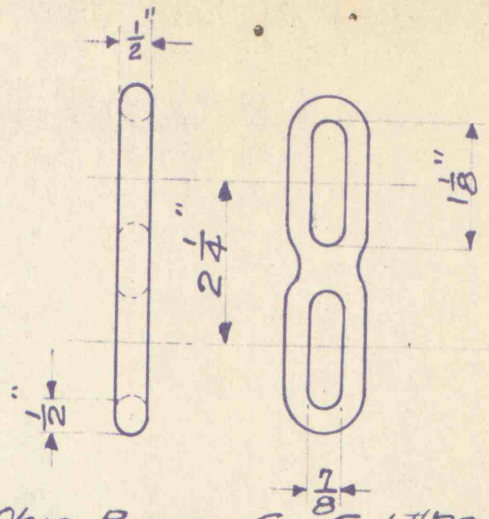


Ohio Brass Co. Cat. #72451  
Galvanized Straight  
Strain Link

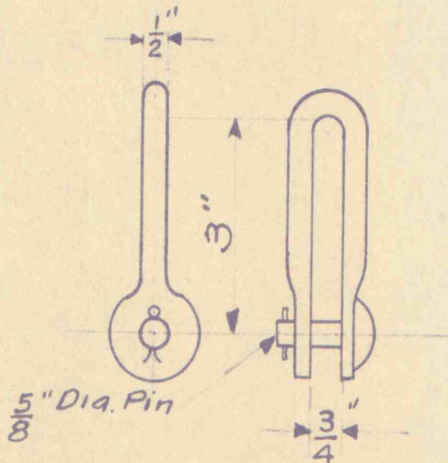

Hubbard Stock #6800  
Galvanized Drop Forged Clevis

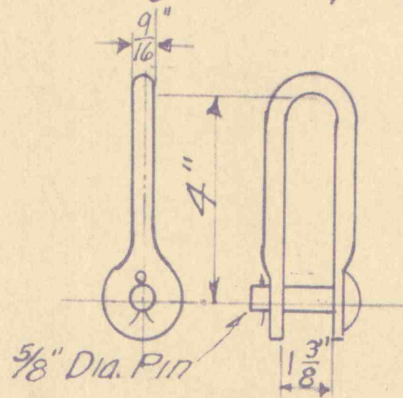

Hubbard Stock #6799  
Galvanized Drop Forged Clevis.

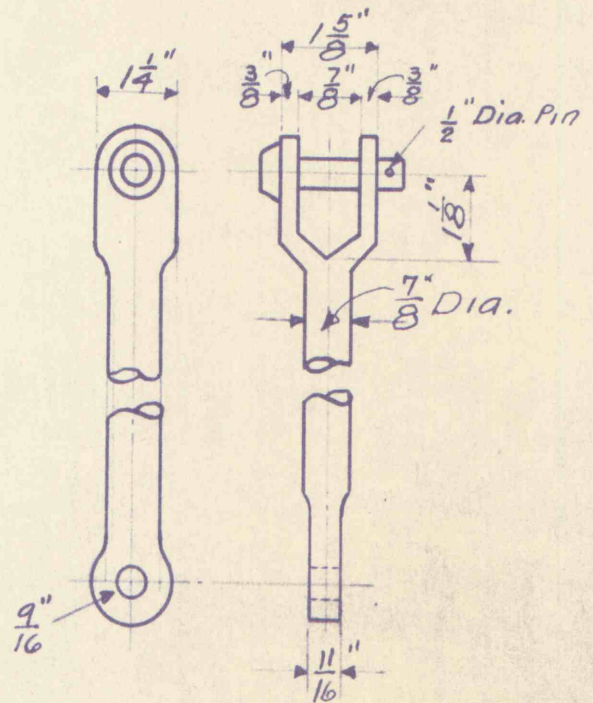

Ohio Brass Co. Cat. #71060  
Galvanized Drop Forged  
Steel Extension Strain Link

STRAIN LINKS & CLEVIS.

ENGINEERING DEPARTMENT  
SUSQUEHANNA COLLIERIES COMPANY  
LYTLE COAL COMPANY

Wilkes Barre PA 17-8-19 28 SCALE 1 FOOT

DRAWN BY CAF

CHECKED BY \_\_\_\_\_

APPROVED [Signature]

DR. NO. 66-577

OK 8-20-31