




Hubbard Stock No 7584  
Galvanized Guy Hook

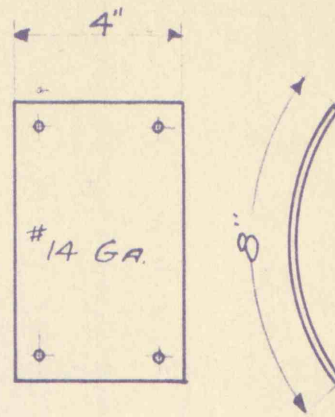


Hubbard Stock No 7575  
Galvanized Steel Strain Plate.

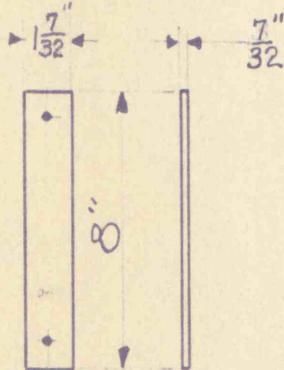


Hubbard Stock No. 7570  
Galvanized Pole Shim.

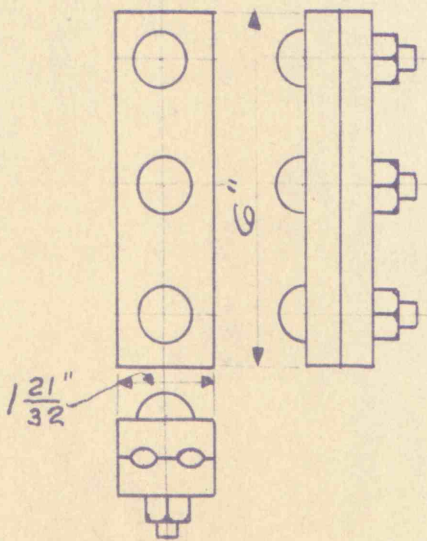

Hubbard Stock No. 7461  
Galvanized Heavy Type  
3 Bolt Guy Clamp.

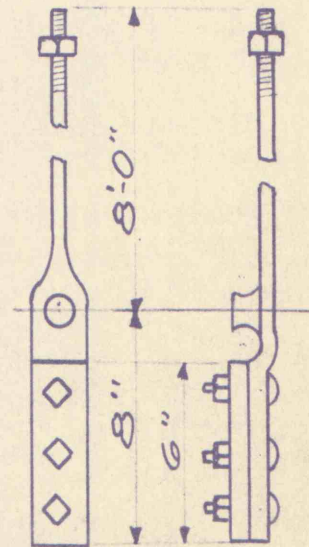

Hubbard Stock No. 6428 - Gould's  
Clamp Anchor Rod -  $\frac{3}{4}$ " Dia. 8'-0" Long.  
with Square Nut and 3-Bolt Clamp

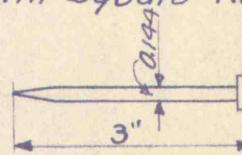

Hubbard Stock #8260, 10d.  
"Copperweld" Nail.  
FOR STRAIN PLATES, & POLE SHIMS

GUY HARDWARE

ENGINEERING DEPARTMENT  
SUSQUEHANNA COLLIERIES COMPANY  
LYTLE COAL COMPANY

Wilkes Barre, PA. 10-161928 SCALE 1 FOOT

DRAWN BY Ego.

CHECKED BY

DR. NO. 66-580

APPROVED

BAM

OK 2/20/31