


1.055  
 0.185  
 0.775 Sq. Mi. TOTAL AREA UNDER  
 PROPOSED EARTH DITCH

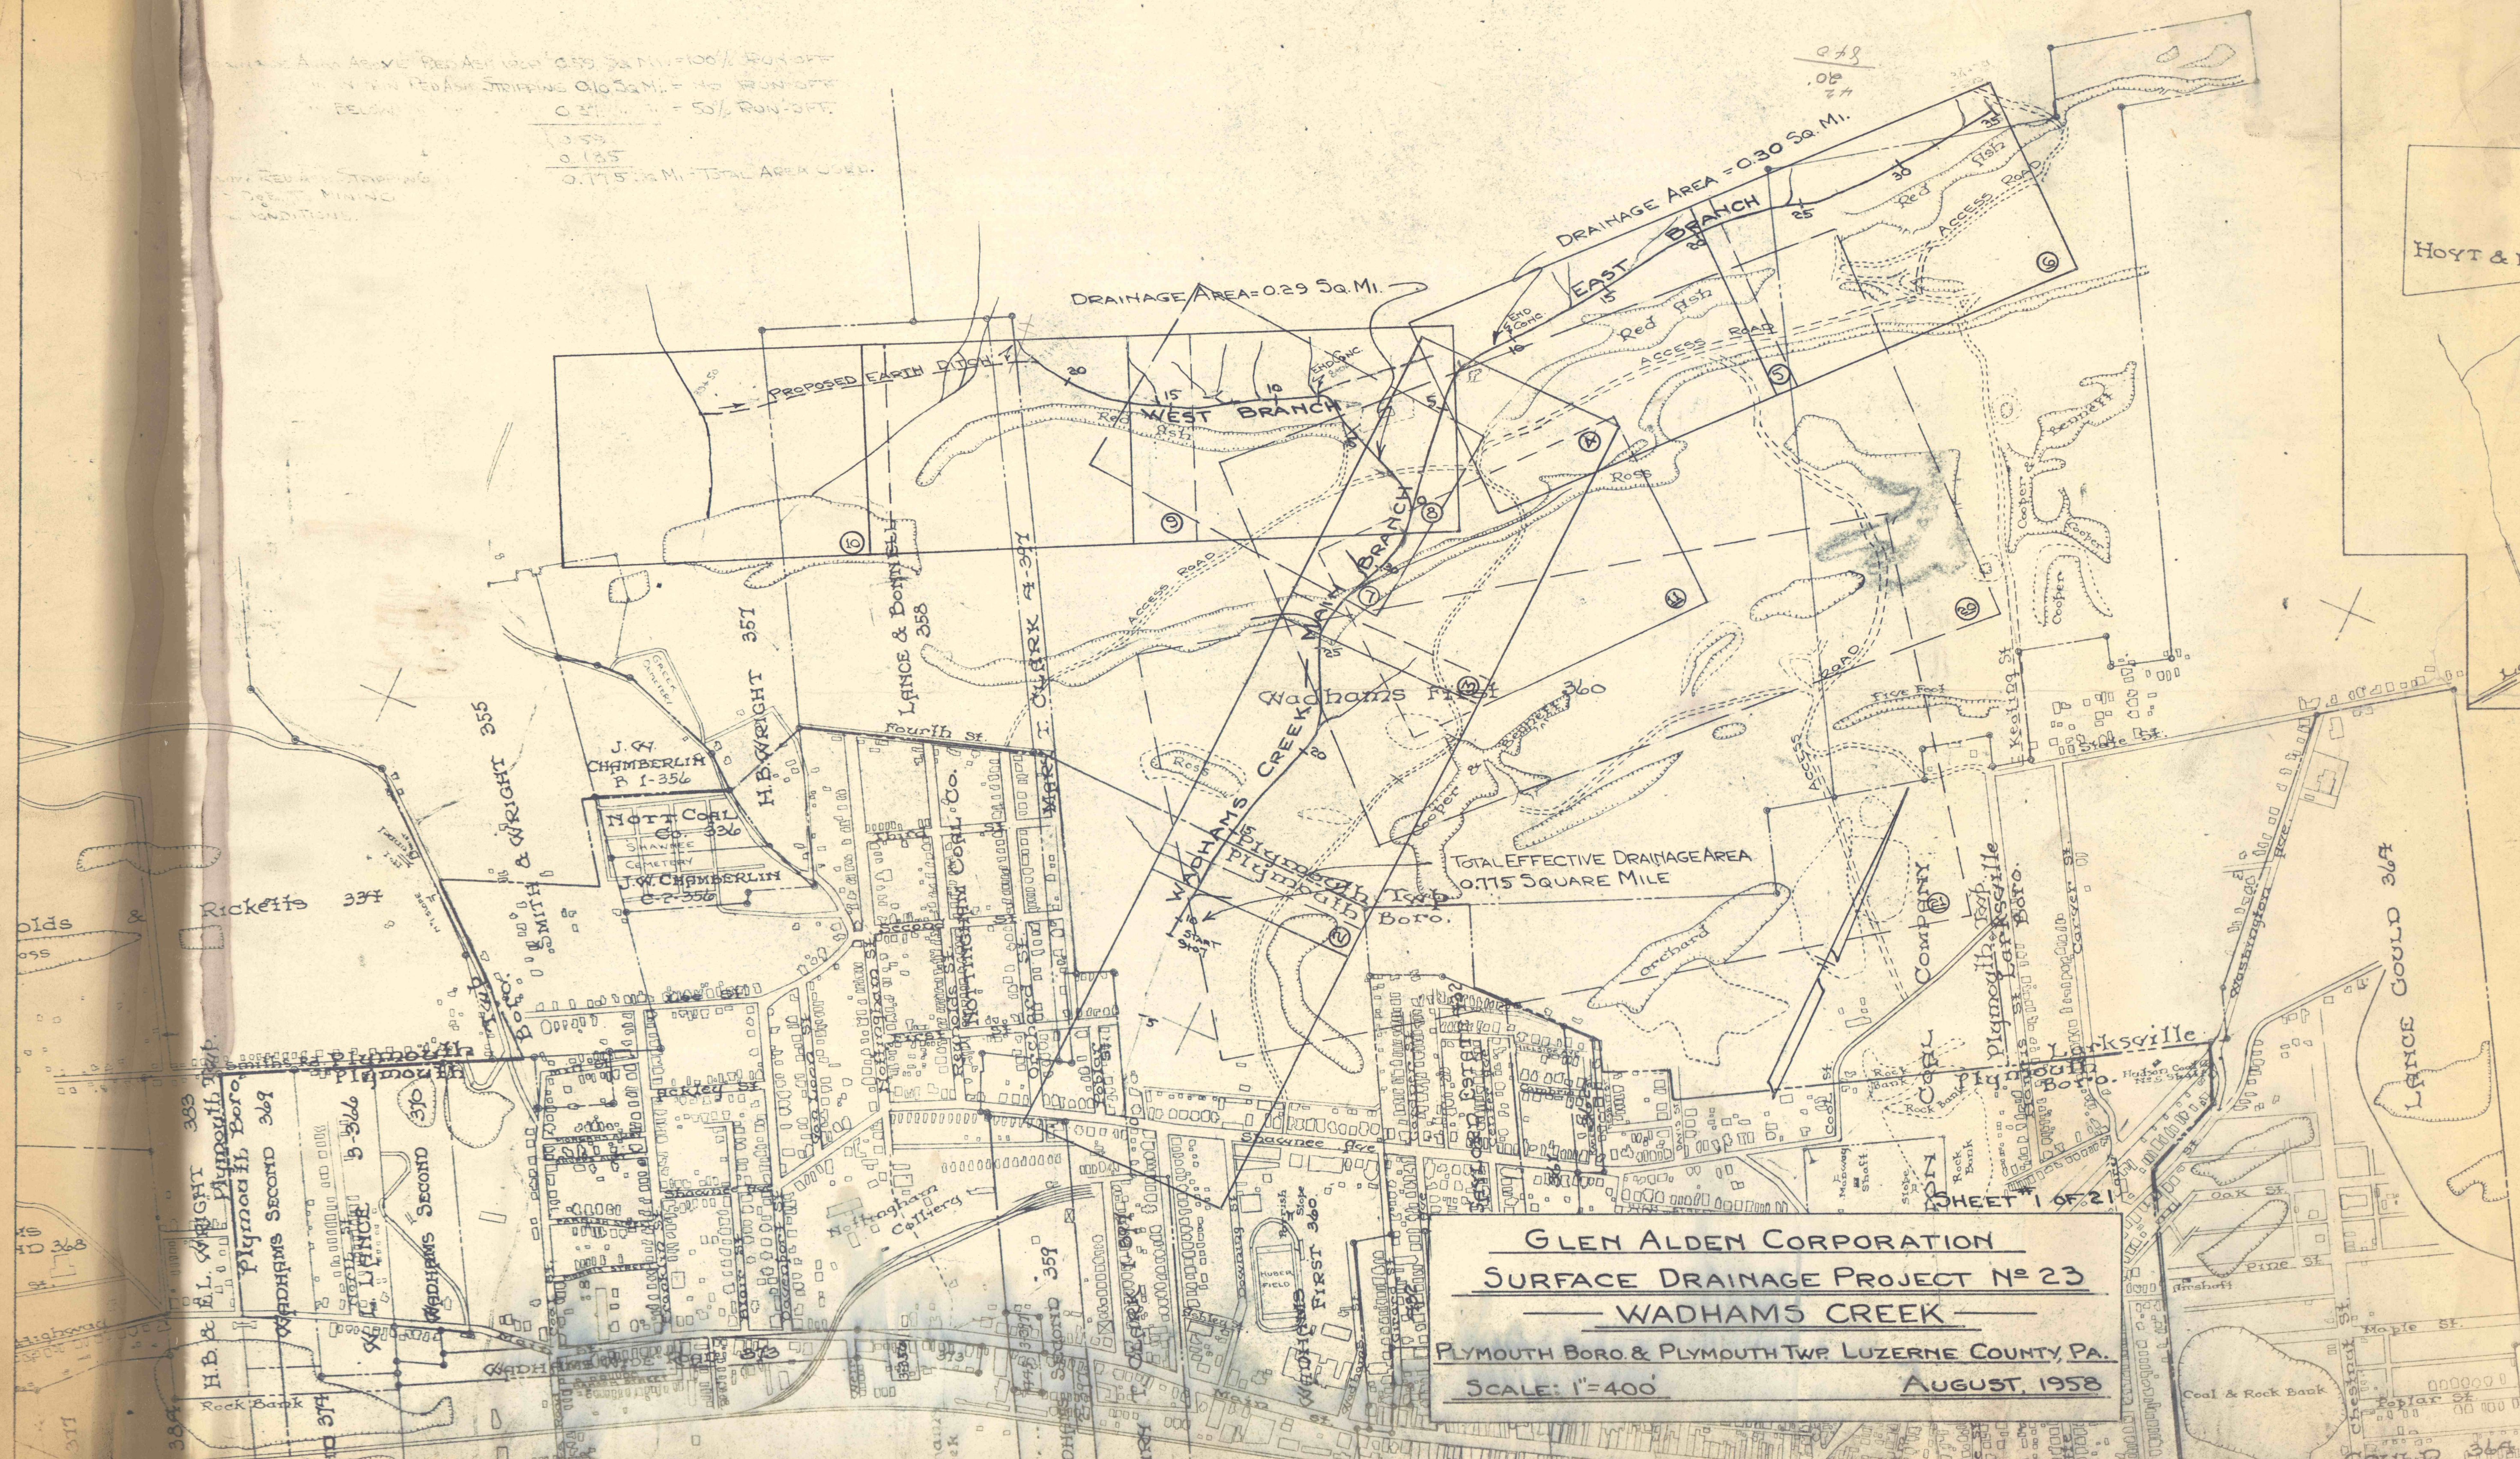

**GLEN ALDEN CORPORATION**  
**SURFACE DRAINAGE PROJECT No 23**  
**WADHAM'S CREEK**  
 PLYMOUTH BORO. & PLYMOUTH TWP. LUZERNE COUNTY, PA.  
 SCALE: 1"=400'      AUGUST, 1958

HOYT & NESBITT

Hoyt & Nesbitt

Larksville R.R.C.

LANCE GOULD 367

SHEET 1 OF 21