


EAST BRANCH  
PLAN — SCALE: 1"=50'

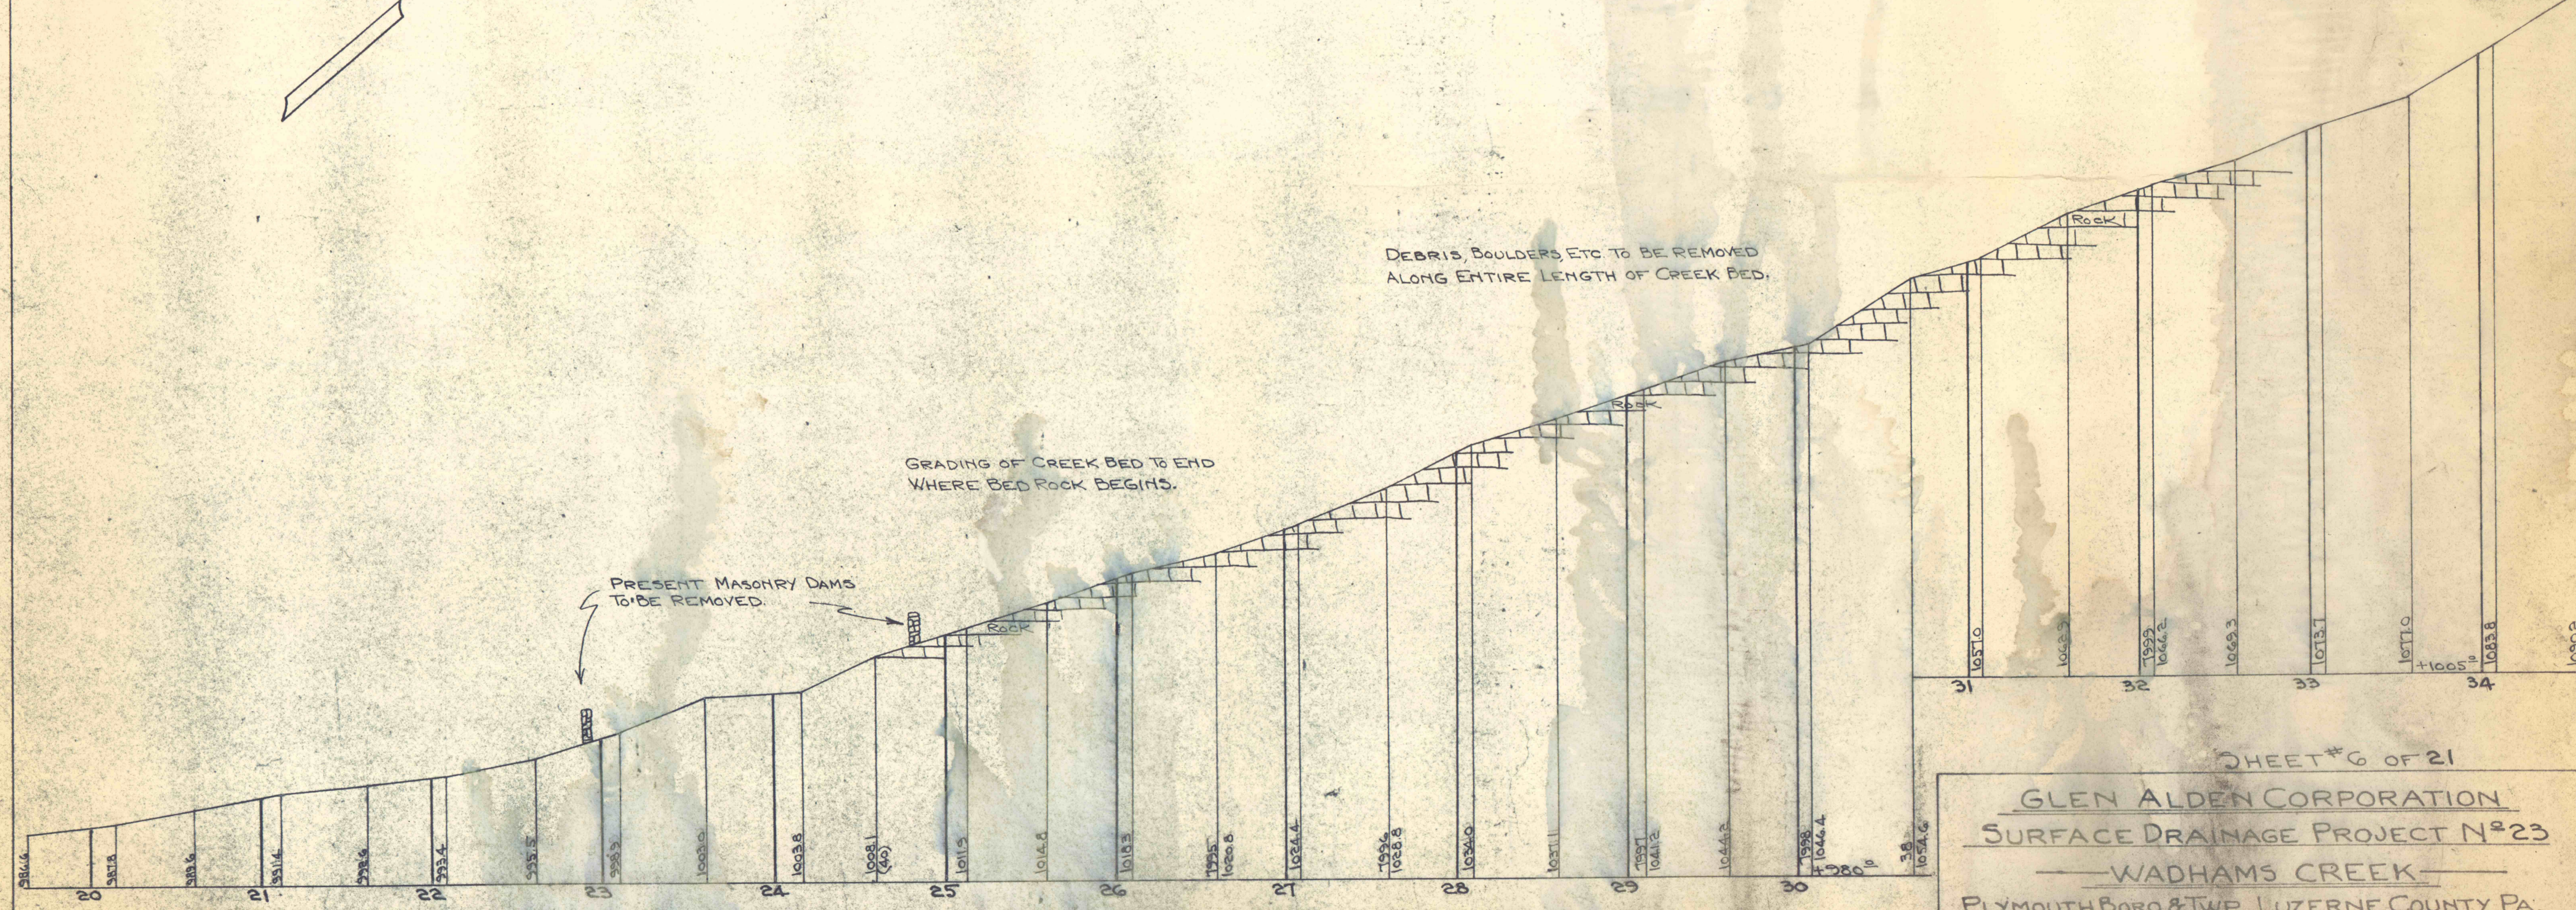

PROFILE ALONG  $\phi$  OF DITCH — SCALE: 1"=50' HOR. & 1"=10' VERT.

SHEET # 6 OF 21

GLEN ALDEN CORPORATION  
SURFACE DRAINAGE PROJECT N<sup>o</sup> 23  
— WADHAMS CREEK —  
PLYMOUTH BORO. & TWP., LUZERNE COUNTY, PA.  
SCALES AS NOTED      AUGUST 1958