


TYPICAL SECTION THROUGH WING WALLS
SCALE: 1" = 2'

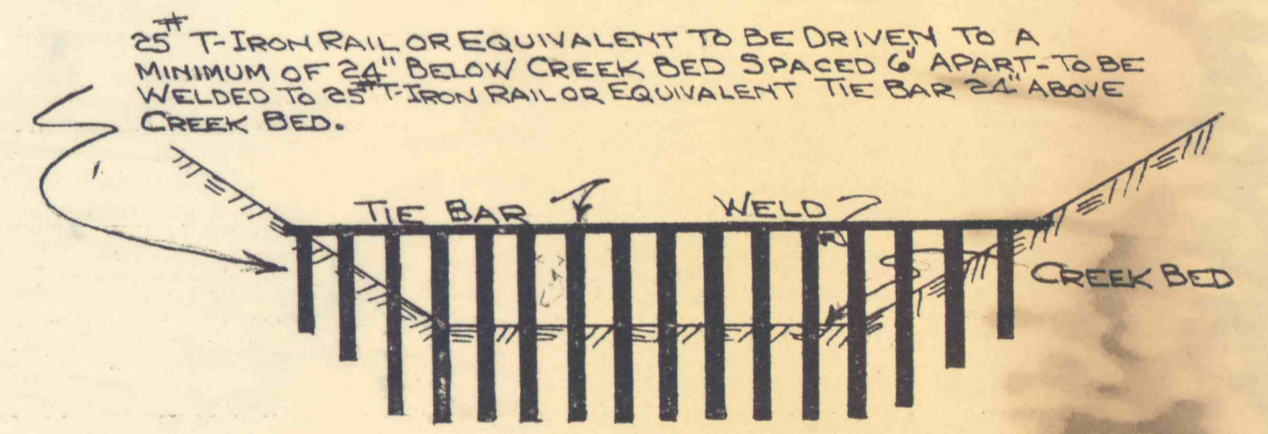

TYPICAL SECTION OF TRASH RACK
TO BE INSTALLED 50' FROM THE END OF EACH
SPUR & EAST & WEST BRANCHES - SCALE: 1" = 4'

SPUR#3-R - SEE SHEET #