



OIL COOLING COIL FOR 16" FLANGED PIPE
Scale: 1/2" = 12"




BRONZE RING FOR COOLING PIPE - MARK ① ONE-REQ. Scale 3/12

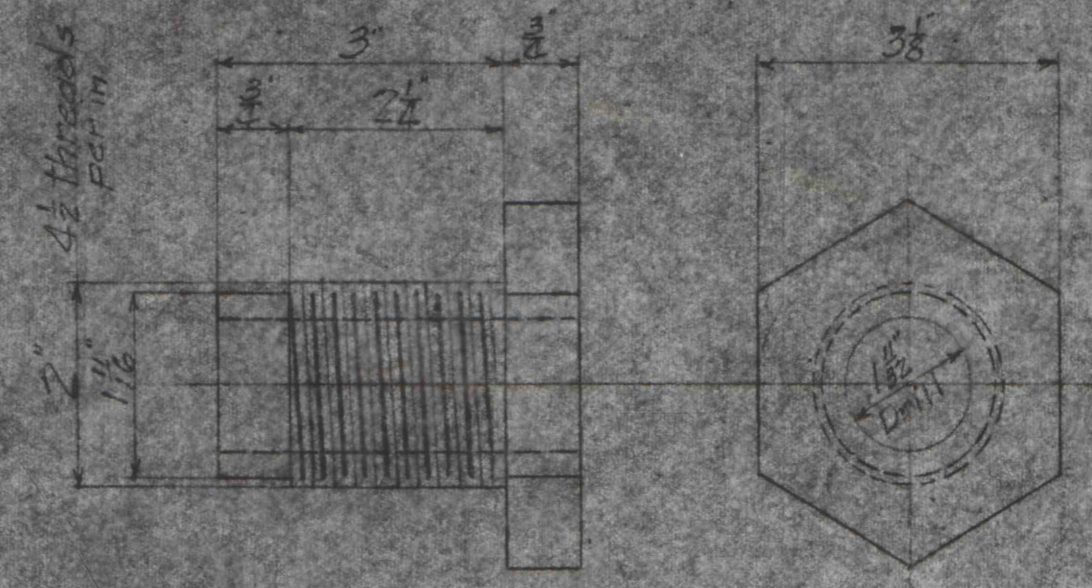

BRONZE STUFFING BOX BUSHING
FINISH ALL OVER MARK ② 2-REQ.
Scale: 6" = 12"

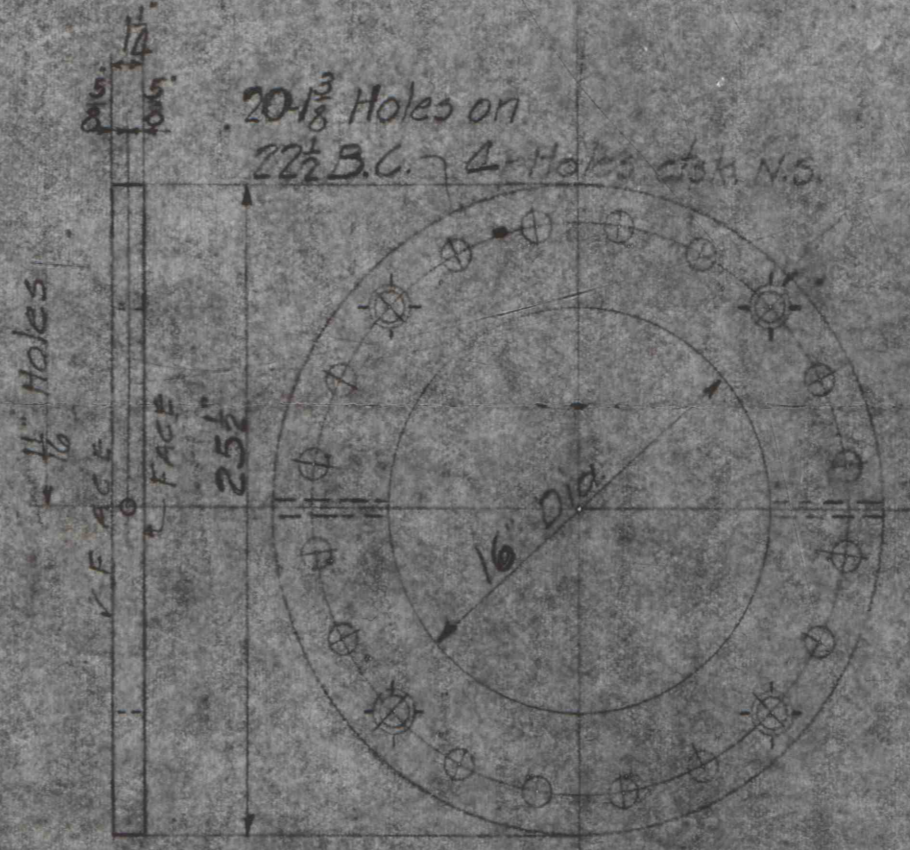

BRONZE RING FOR COOLING COIL SUPPORT MARK ③
2-REQ.
Scale: 1/2" = 12"

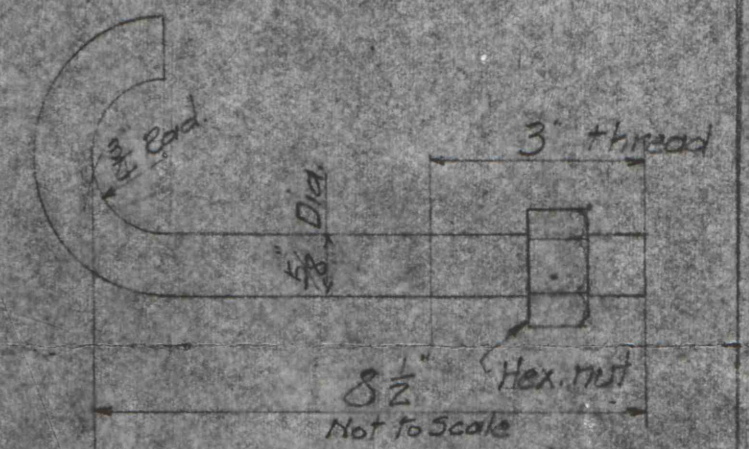

18-8 STAINLESS STEEL HOOK BOLT
MARK ④ 4-REQ.
Scale: 6" = 12"

REFERENCE DRAWINGS
Discharge Pipe 14072-54

NOTE - Quantities given for One Pump.
Bronze Spec. Dwg. 0-1231

OIL COOLING SYSTEM
PARTS FOR USE IN 16" FLANGED PIPE