


SUPERSEDED BY

ERSEDES

REVISION 4-3-59 P.W.A.  
LEVELING SCE. AND CHANNELS  
ADDED

COMPILED

P.R.M. 12-8-58

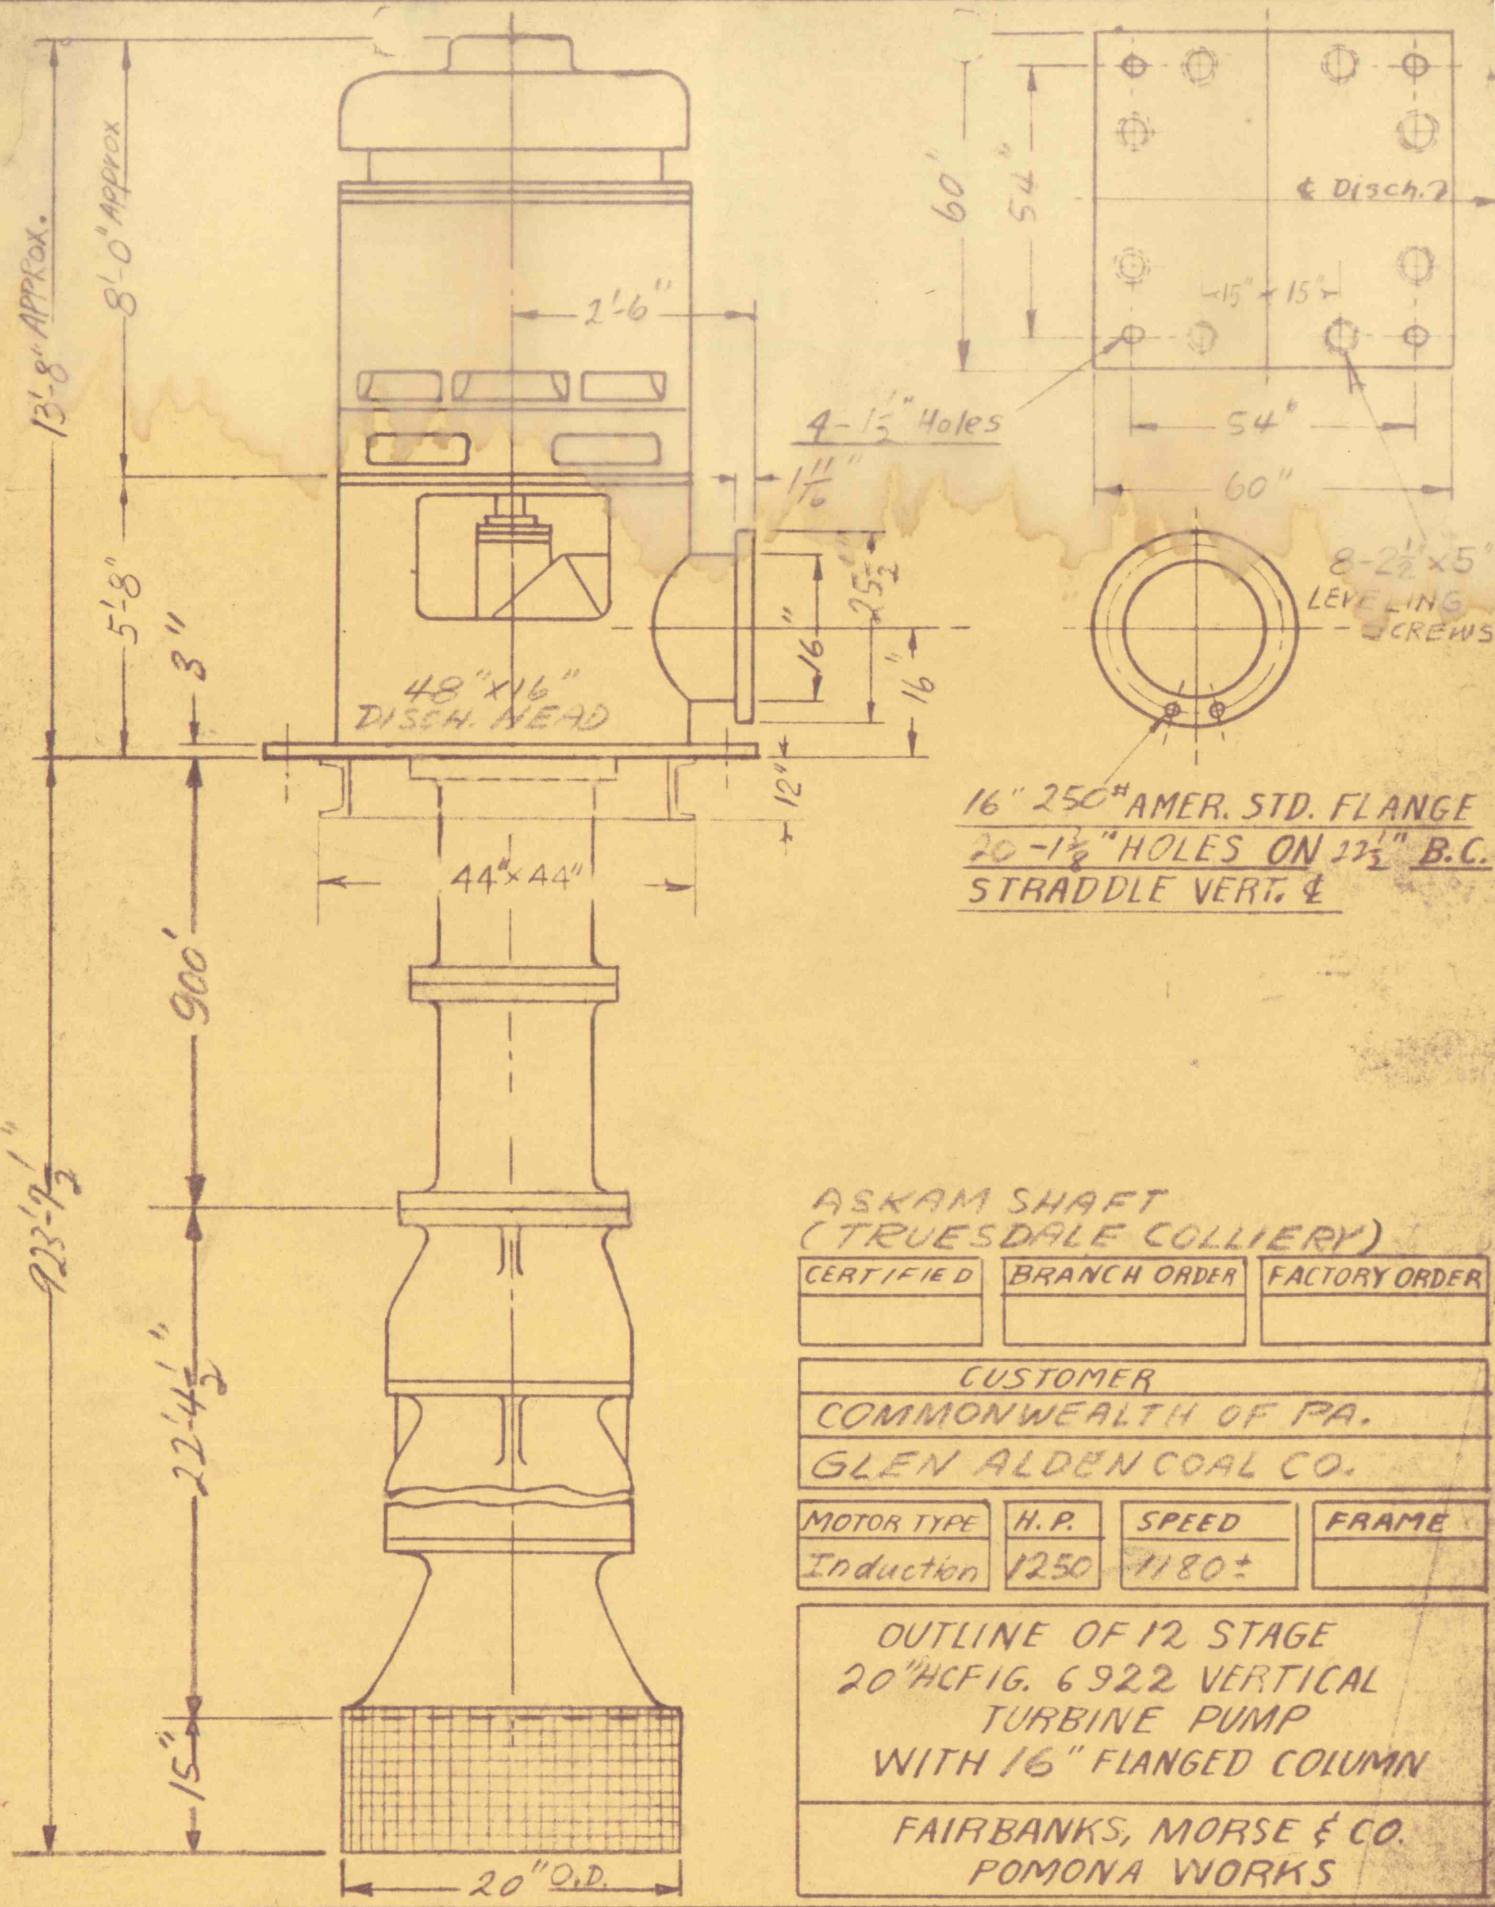

ASKAM SHAFT  
(TRUESDALE COLLIERY)

CERTIFIED	BRANCH ORDER	FACTORY ORDER

CUSTOMER  
COMMONWEALTH OF PA.  
GLEN ALDEN COAL CO.

MOTOR TYPE	H.P.	SPEED	FRAME
Induction	1250	1180±	

OUTLINE OF 12 STAGE  
20" HCFIG. 6922 VERTICAL  
TURBINE PUMP  
WITH 16" FLANGED COLUMN

FAIRBANKS, MORSE & CO.  
POMONA WORKS

S-PP3852