
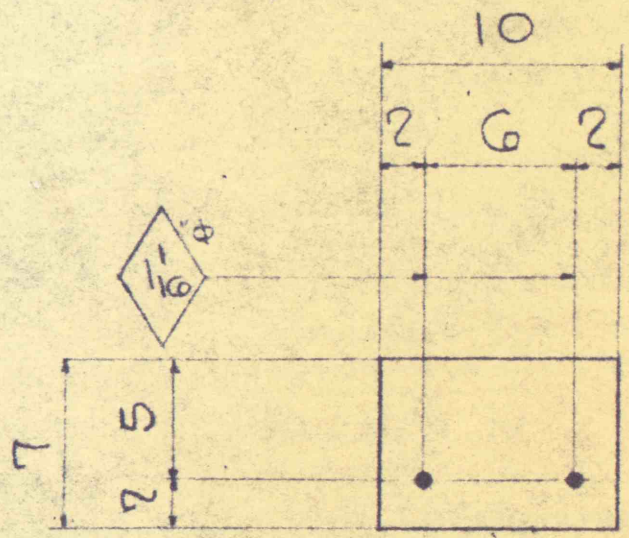


MARK	NO. PCS.	SIZE	LENGTH		TOTAL LGTH.	TOTAL WGT.
			FT.	INS.		
1C1	4	1" ϕ HRS.	5	9 ⁷ / ₁₆		
	8	1" ϕ HEX NUTS				
	8	ϕ 2 ³ / ₄ x 4	0	2 ³ / ₄	(1" ϕ HOLE)	
1C2	4	ϕ 7 x 4	0	10		

APPEARS ON

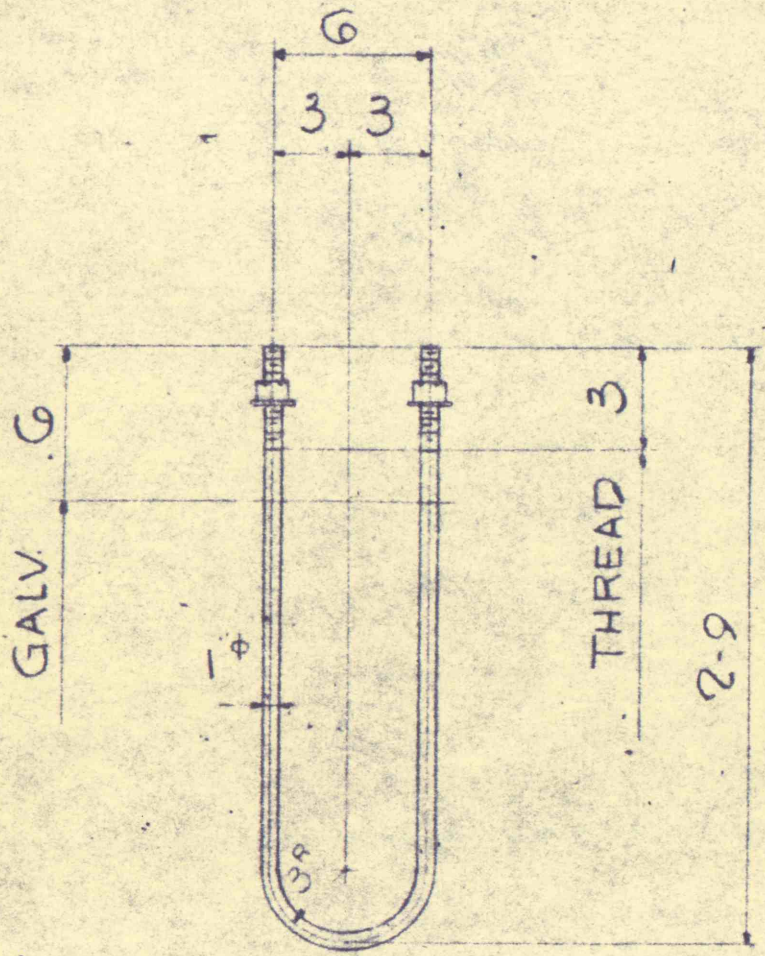

IC1

IC2

NOTES:

GALVANIZE EXCEPT AS NOTED

		COORD.	ENGR.	REV.
LEE C. MOORE CORPORATION PITTSBURGH, PA. • TULSA, OKLA. • DALLAS, TEXAS • WICHITA, KANSAS		I-747-1C		
		DRWN.	MARCHIONDA 4-14-59	
CFZ-D	ANCHOR BOLT + LEVELING PLATE		CHKD.	RDMC 4-30-59
WESTINGHOUSE ELECTRIC CORPORATION		APPD.		