
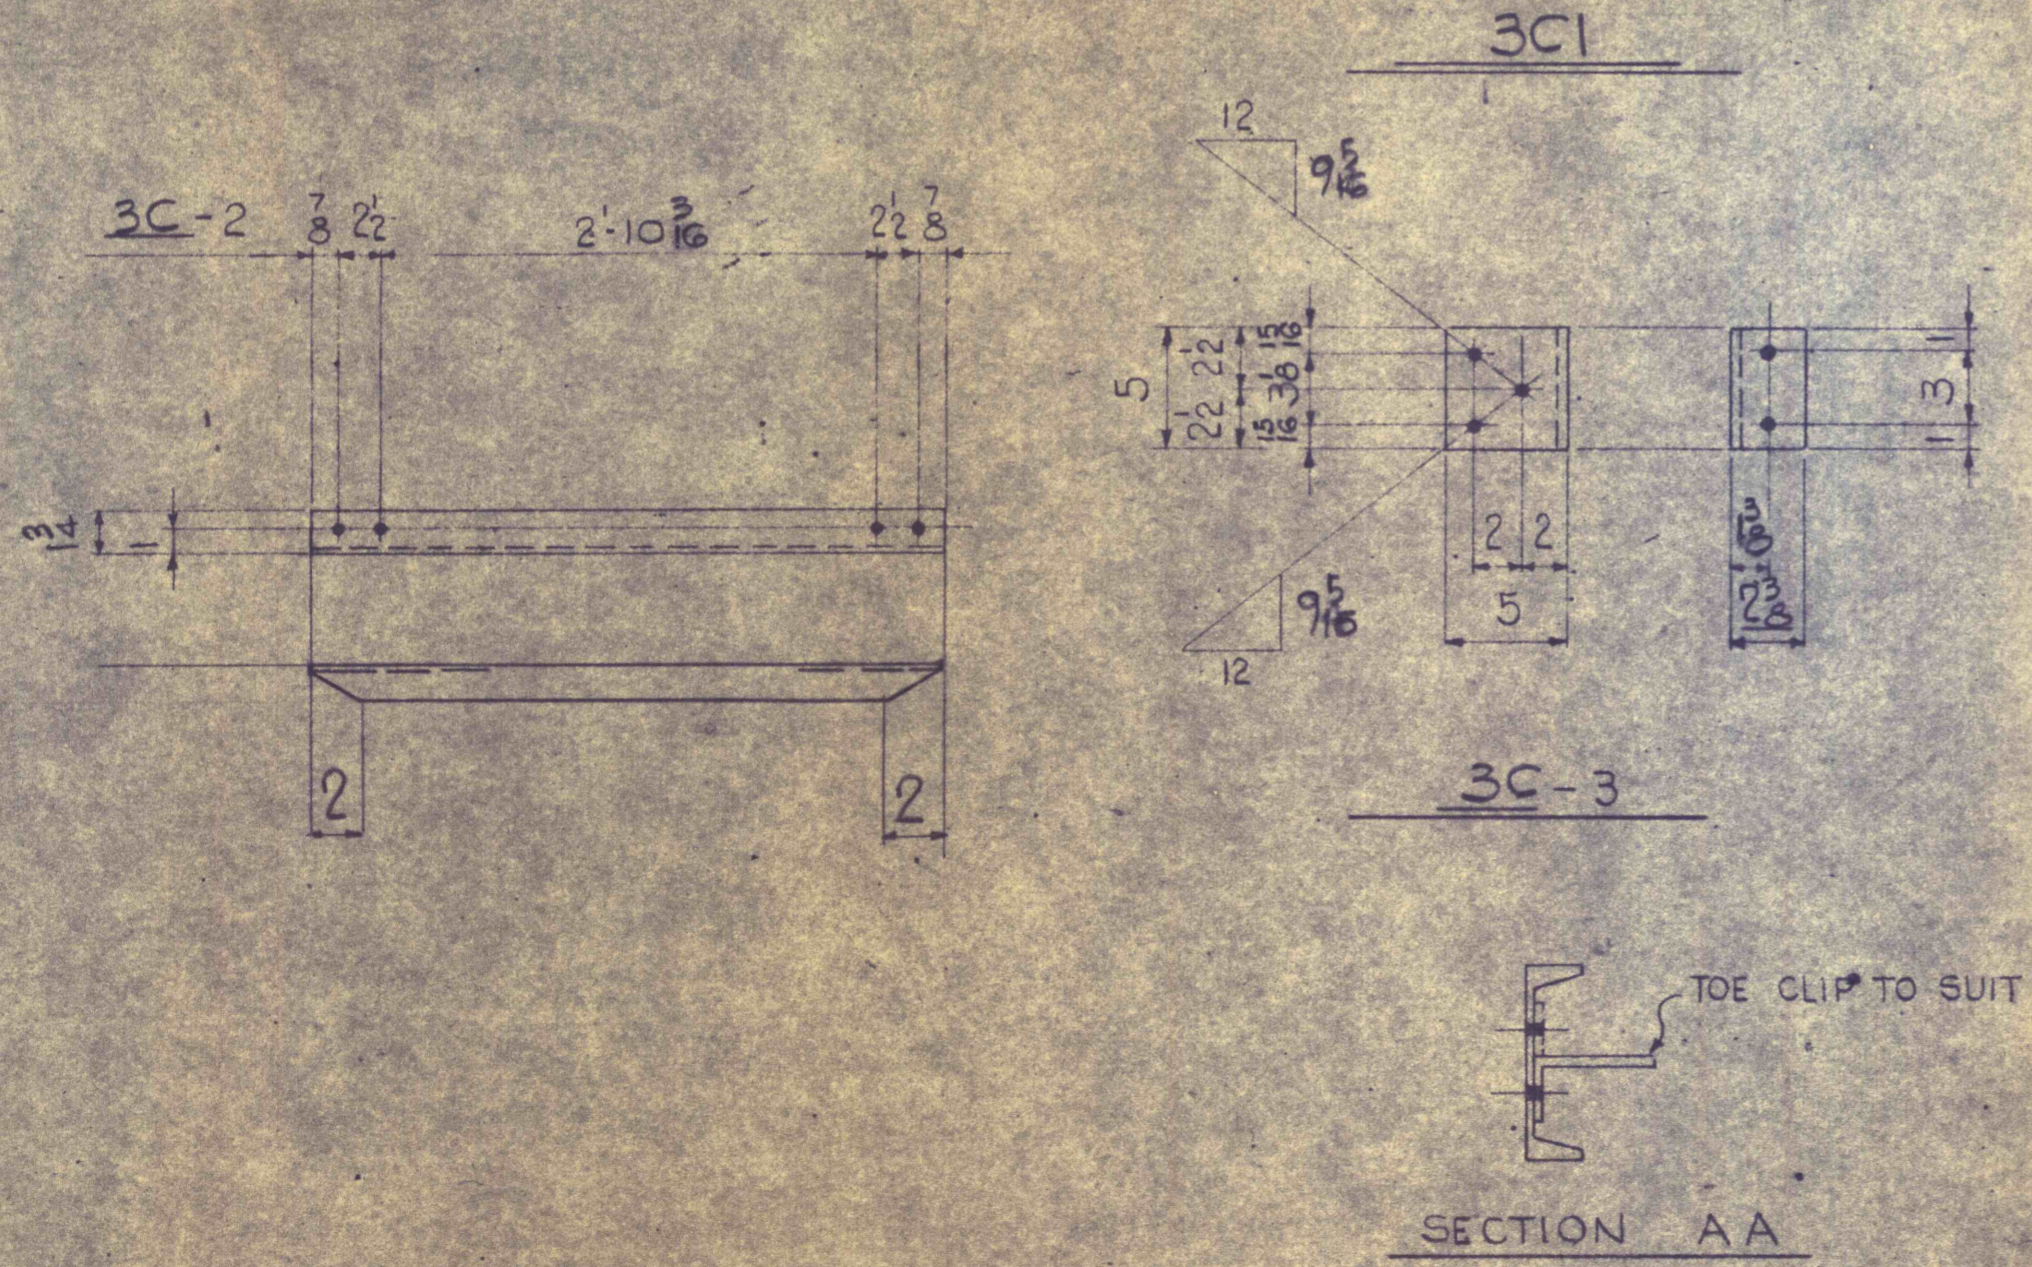


1-REQD

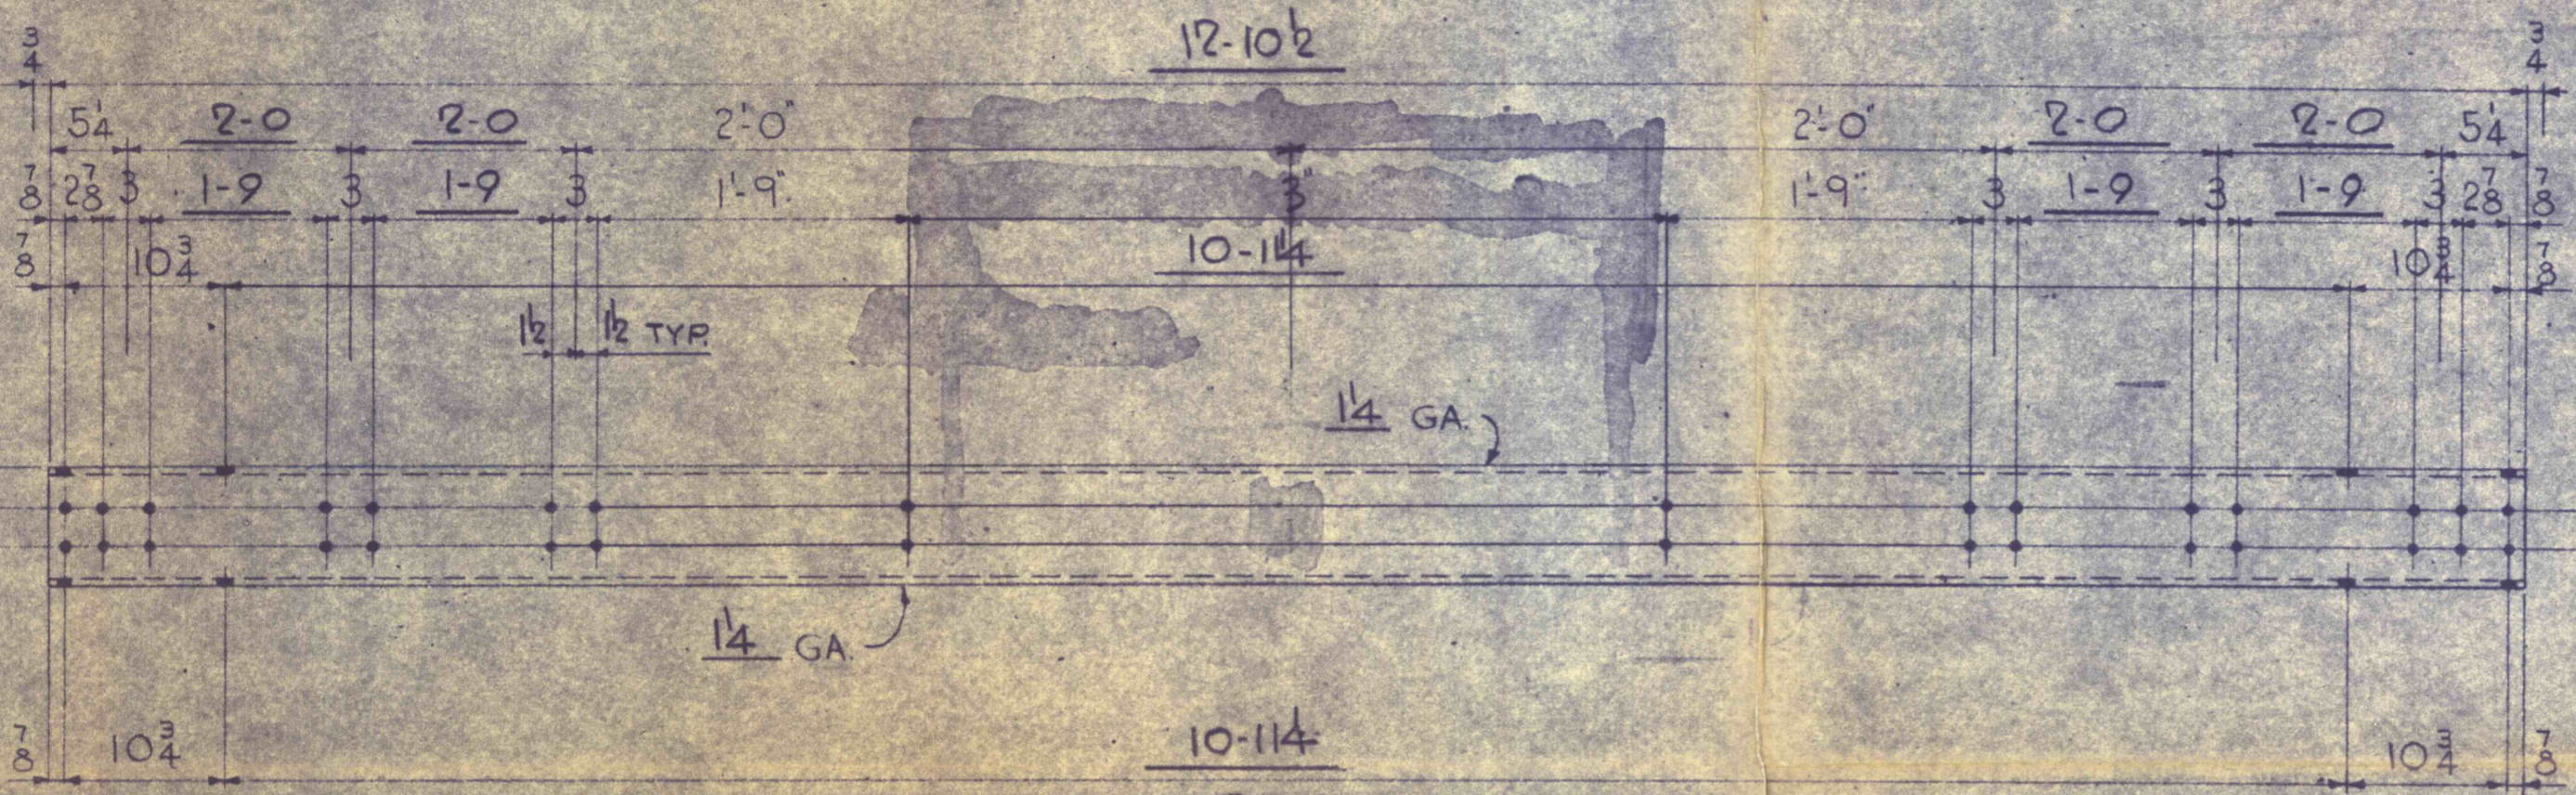

NOTE:  
ALL MATERIAL TO BE HOT DIPPED GALVANIZED  
L.C.M. ERECTION DWG. I-747-EI

MATERIAL REQUIRED FOR (1) TRUSS	
NO.	MARK
2	3C-1
G	3C-2
I	3C-3

MARK	NO. PCS.	SIZE	LENGTH		TOTAL LGTH.	TOTAL WGT.
			FT.	INS.		
3C-1	2	7C9.8	12	10 1/2		
3C-2	G	L1 3/4 x 14 x 1 3/16	3	4 1/16		
3C-3	7	L5 x 2 3/8 x 1/4	0	5		CUT FROM L5 x 3 x 1/4

APPEARS ON

11 HOLES  
16

COORD. ENGR. REV.

**LEE C. MOORE CORPORATION**  
PITTSBURGH, PA. • TULSA, OKLA. • DALLAS, TEXAS • WICHITA, KANSAS

I-747-3C

3T STANDARD CHANNEL TRUSS  
WESTINGHOUSE ELECTRIC CORP

DRWN. MATCHIONDA 4-14-59  
CHKD. RDMF, 5-1-59  
APPD.