


14C1

MARK	NO. PCB.	SIZE	LENGTH		TOTAL LGTH.	TOTAL WGT.
			FT.	INS.		
14C1	2	1/2" STD PIPE	5	0		
	2	1/2" STD PIPE CAP				
14C2	4	3/8" BENT H.R.S.	0	4 7/8		
	8	3/8" HEX NUTS				

APPEARS ON

NOTES

ALL STEEL TO BE GALVANIZED
 LCM ERECTION DWG. I-747-E1

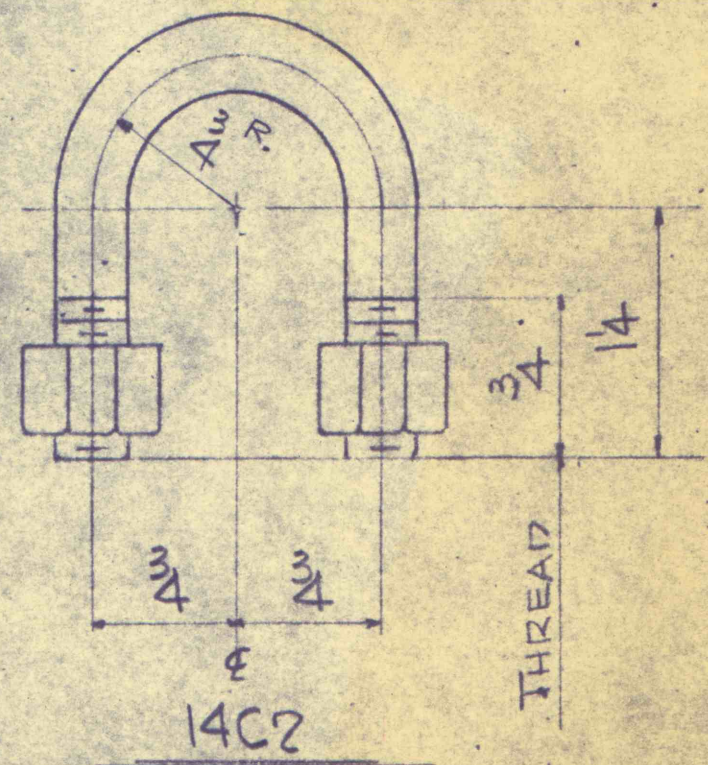

14C2

LEE C. MOORE CORPORATION
 PITTSBURGH, PA. • TULSA, OKLA. • DALLAS, TEXAS • WICHITA, KANSAS

STATIC ROD & U BOLTS

COORD.	ENGR.	REV.
I-747-14C		
DRWN.	MARCHIONDA	4-15-59
CHKD.	RDMC	5-1-59
APPD		

DR. 12-0-58