
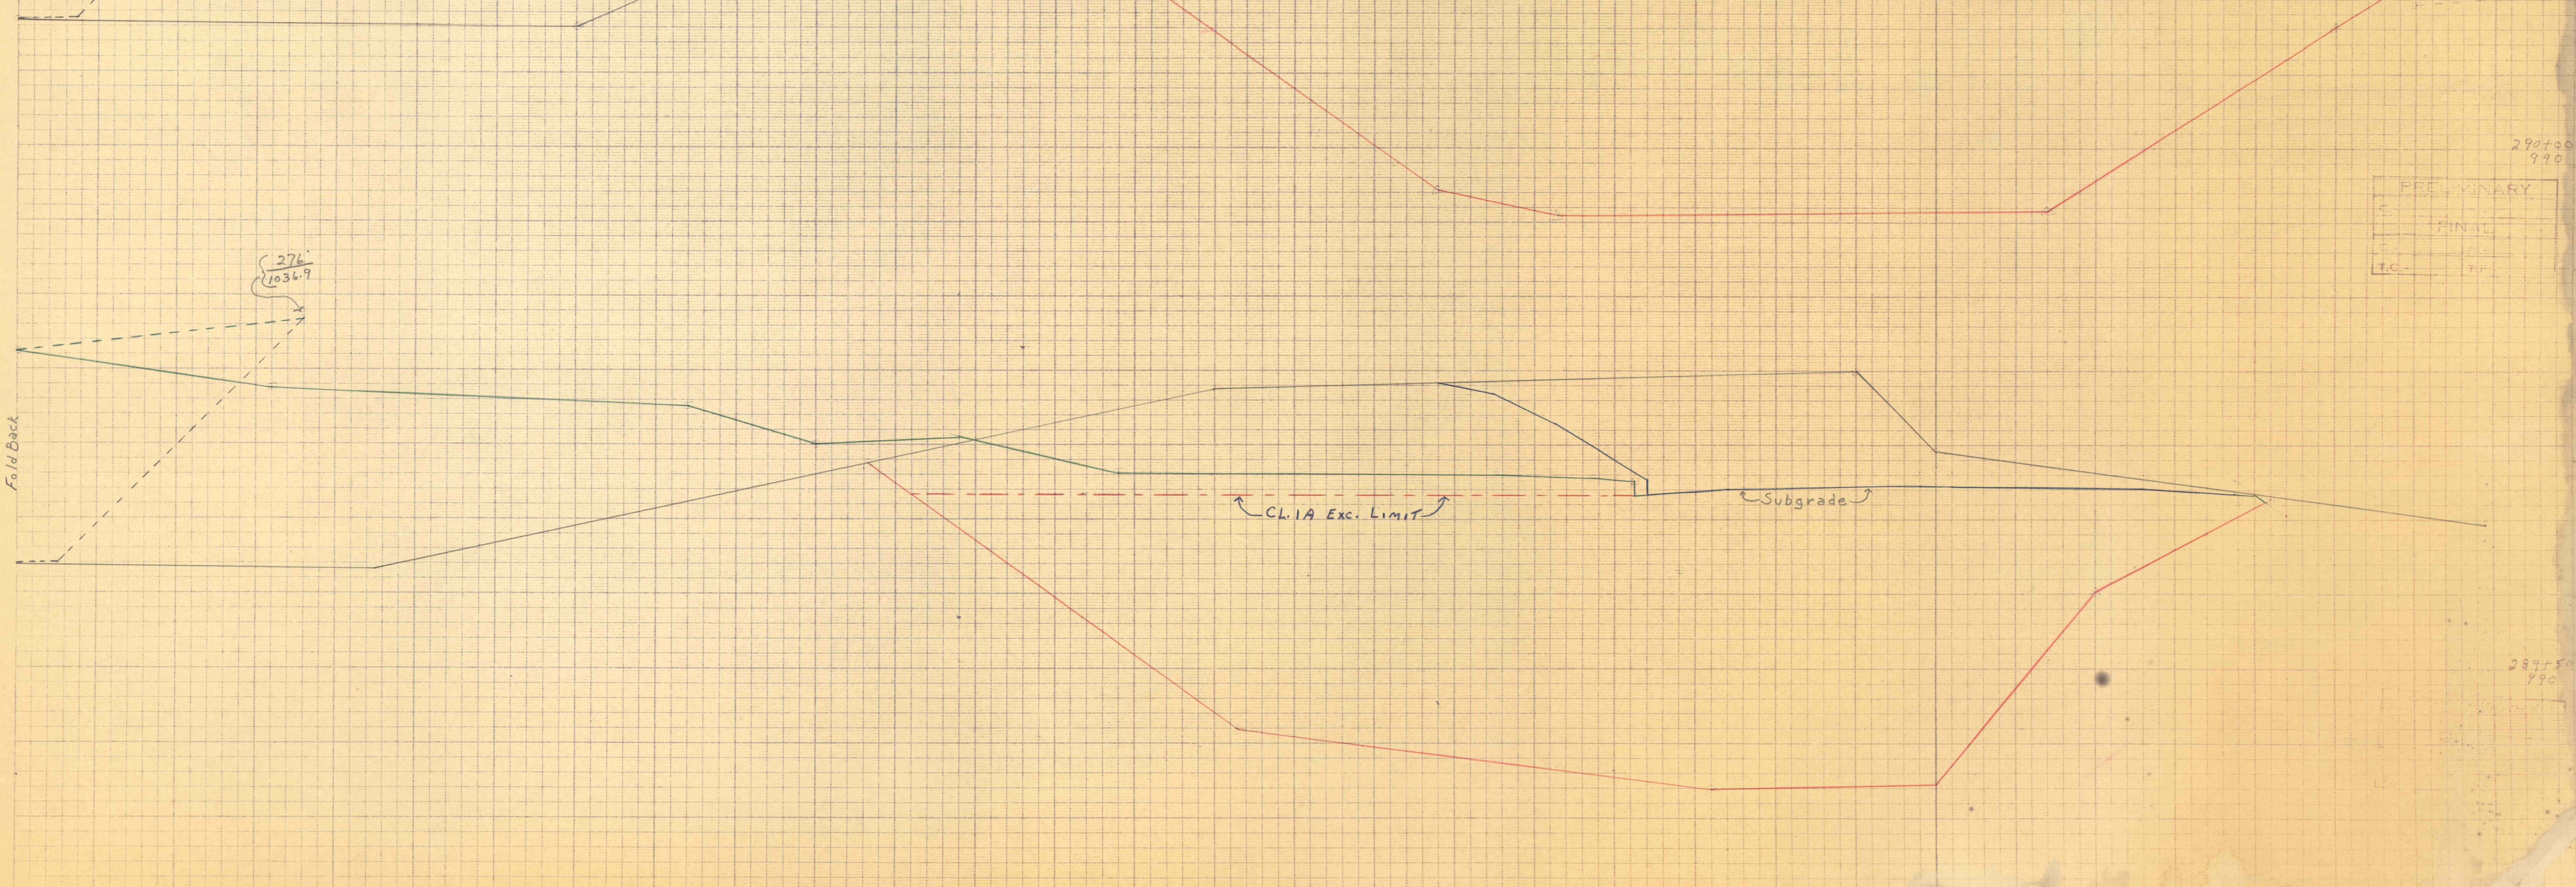


80 70 60 50 40 30 20 10 0 10 20 30 40 50 60 70 80

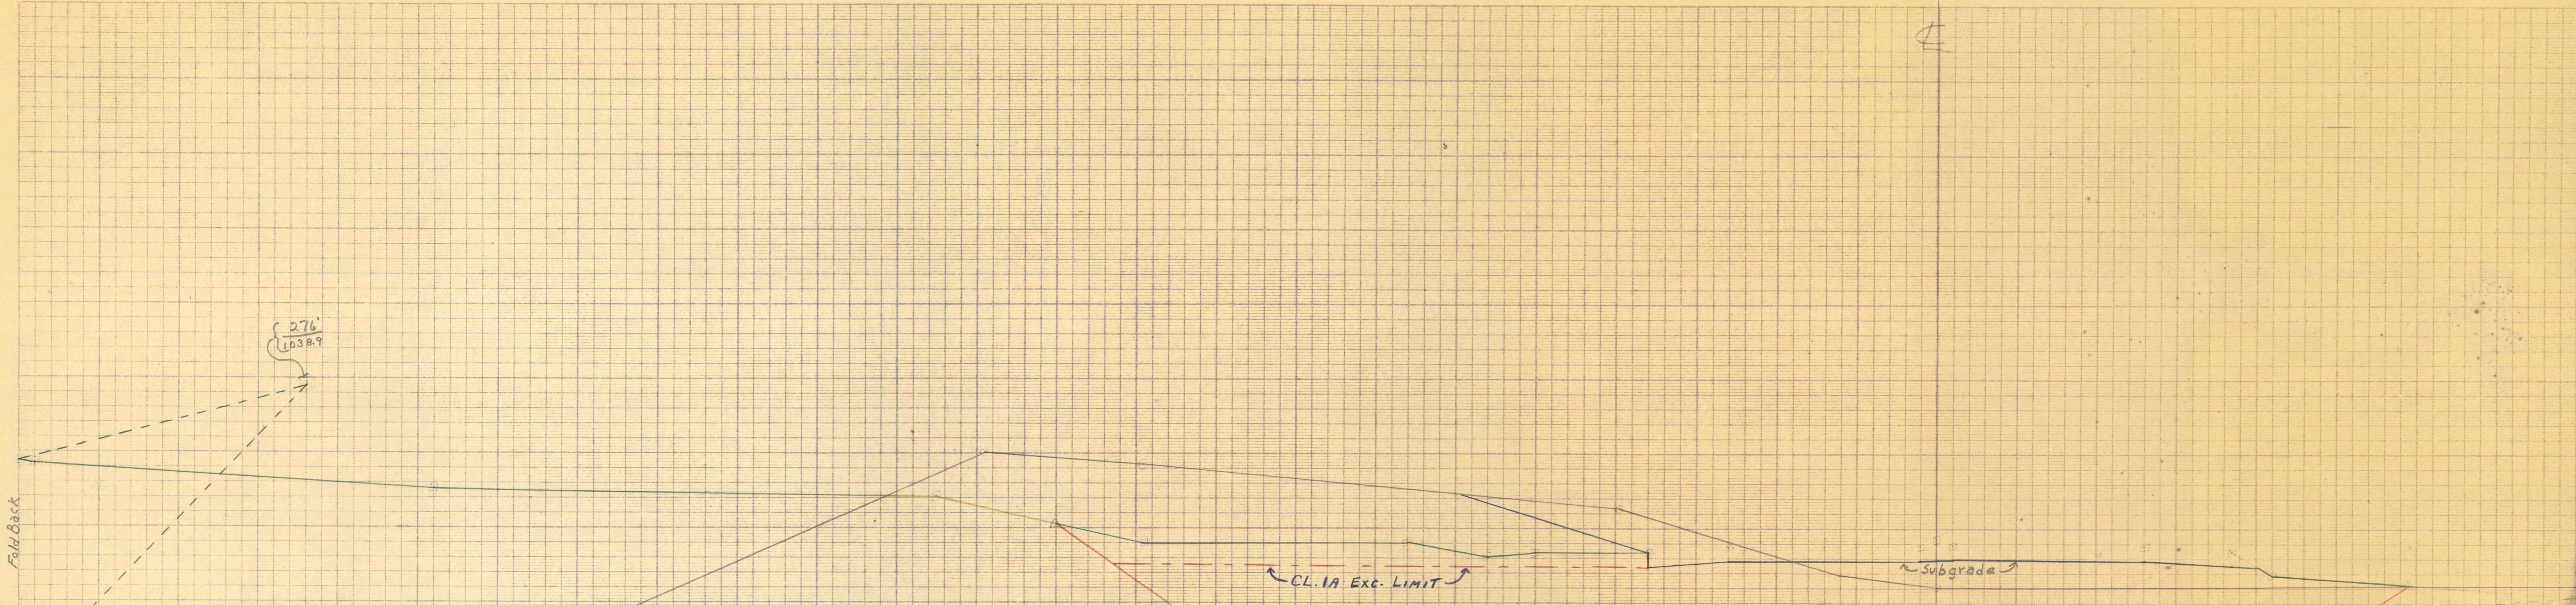

290+00  
990  
PRELIMINARY  
FINAL  
E.C.  
H.P.

289+50  
990

Approval No. \_\_\_\_\_  
Route No. \_\_\_\_\_  
Original Plotted by \_\_\_\_\_  
Checked by \_\_\_\_\_  
Triangulation by \_\_\_\_\_  
Area by \_\_\_\_\_  
Elevations by \_\_\_\_\_  
Checked by \_\_\_\_\_  
Area by \_\_\_\_\_  
Checked by \_\_\_\_\_

40 30 20 10 0 10 20 30 40 30 20 10 0 20 40