

PENNSYLVANIA
TURNPIKE COMMISSION
CROSS SECTIONS


SCALE: 1 INCH = 10 FEET

STA 291+58
END CL 1A EXC.
AREA = 0.

PRELIMINARY
C.
S.

291+00
770

290+50
770

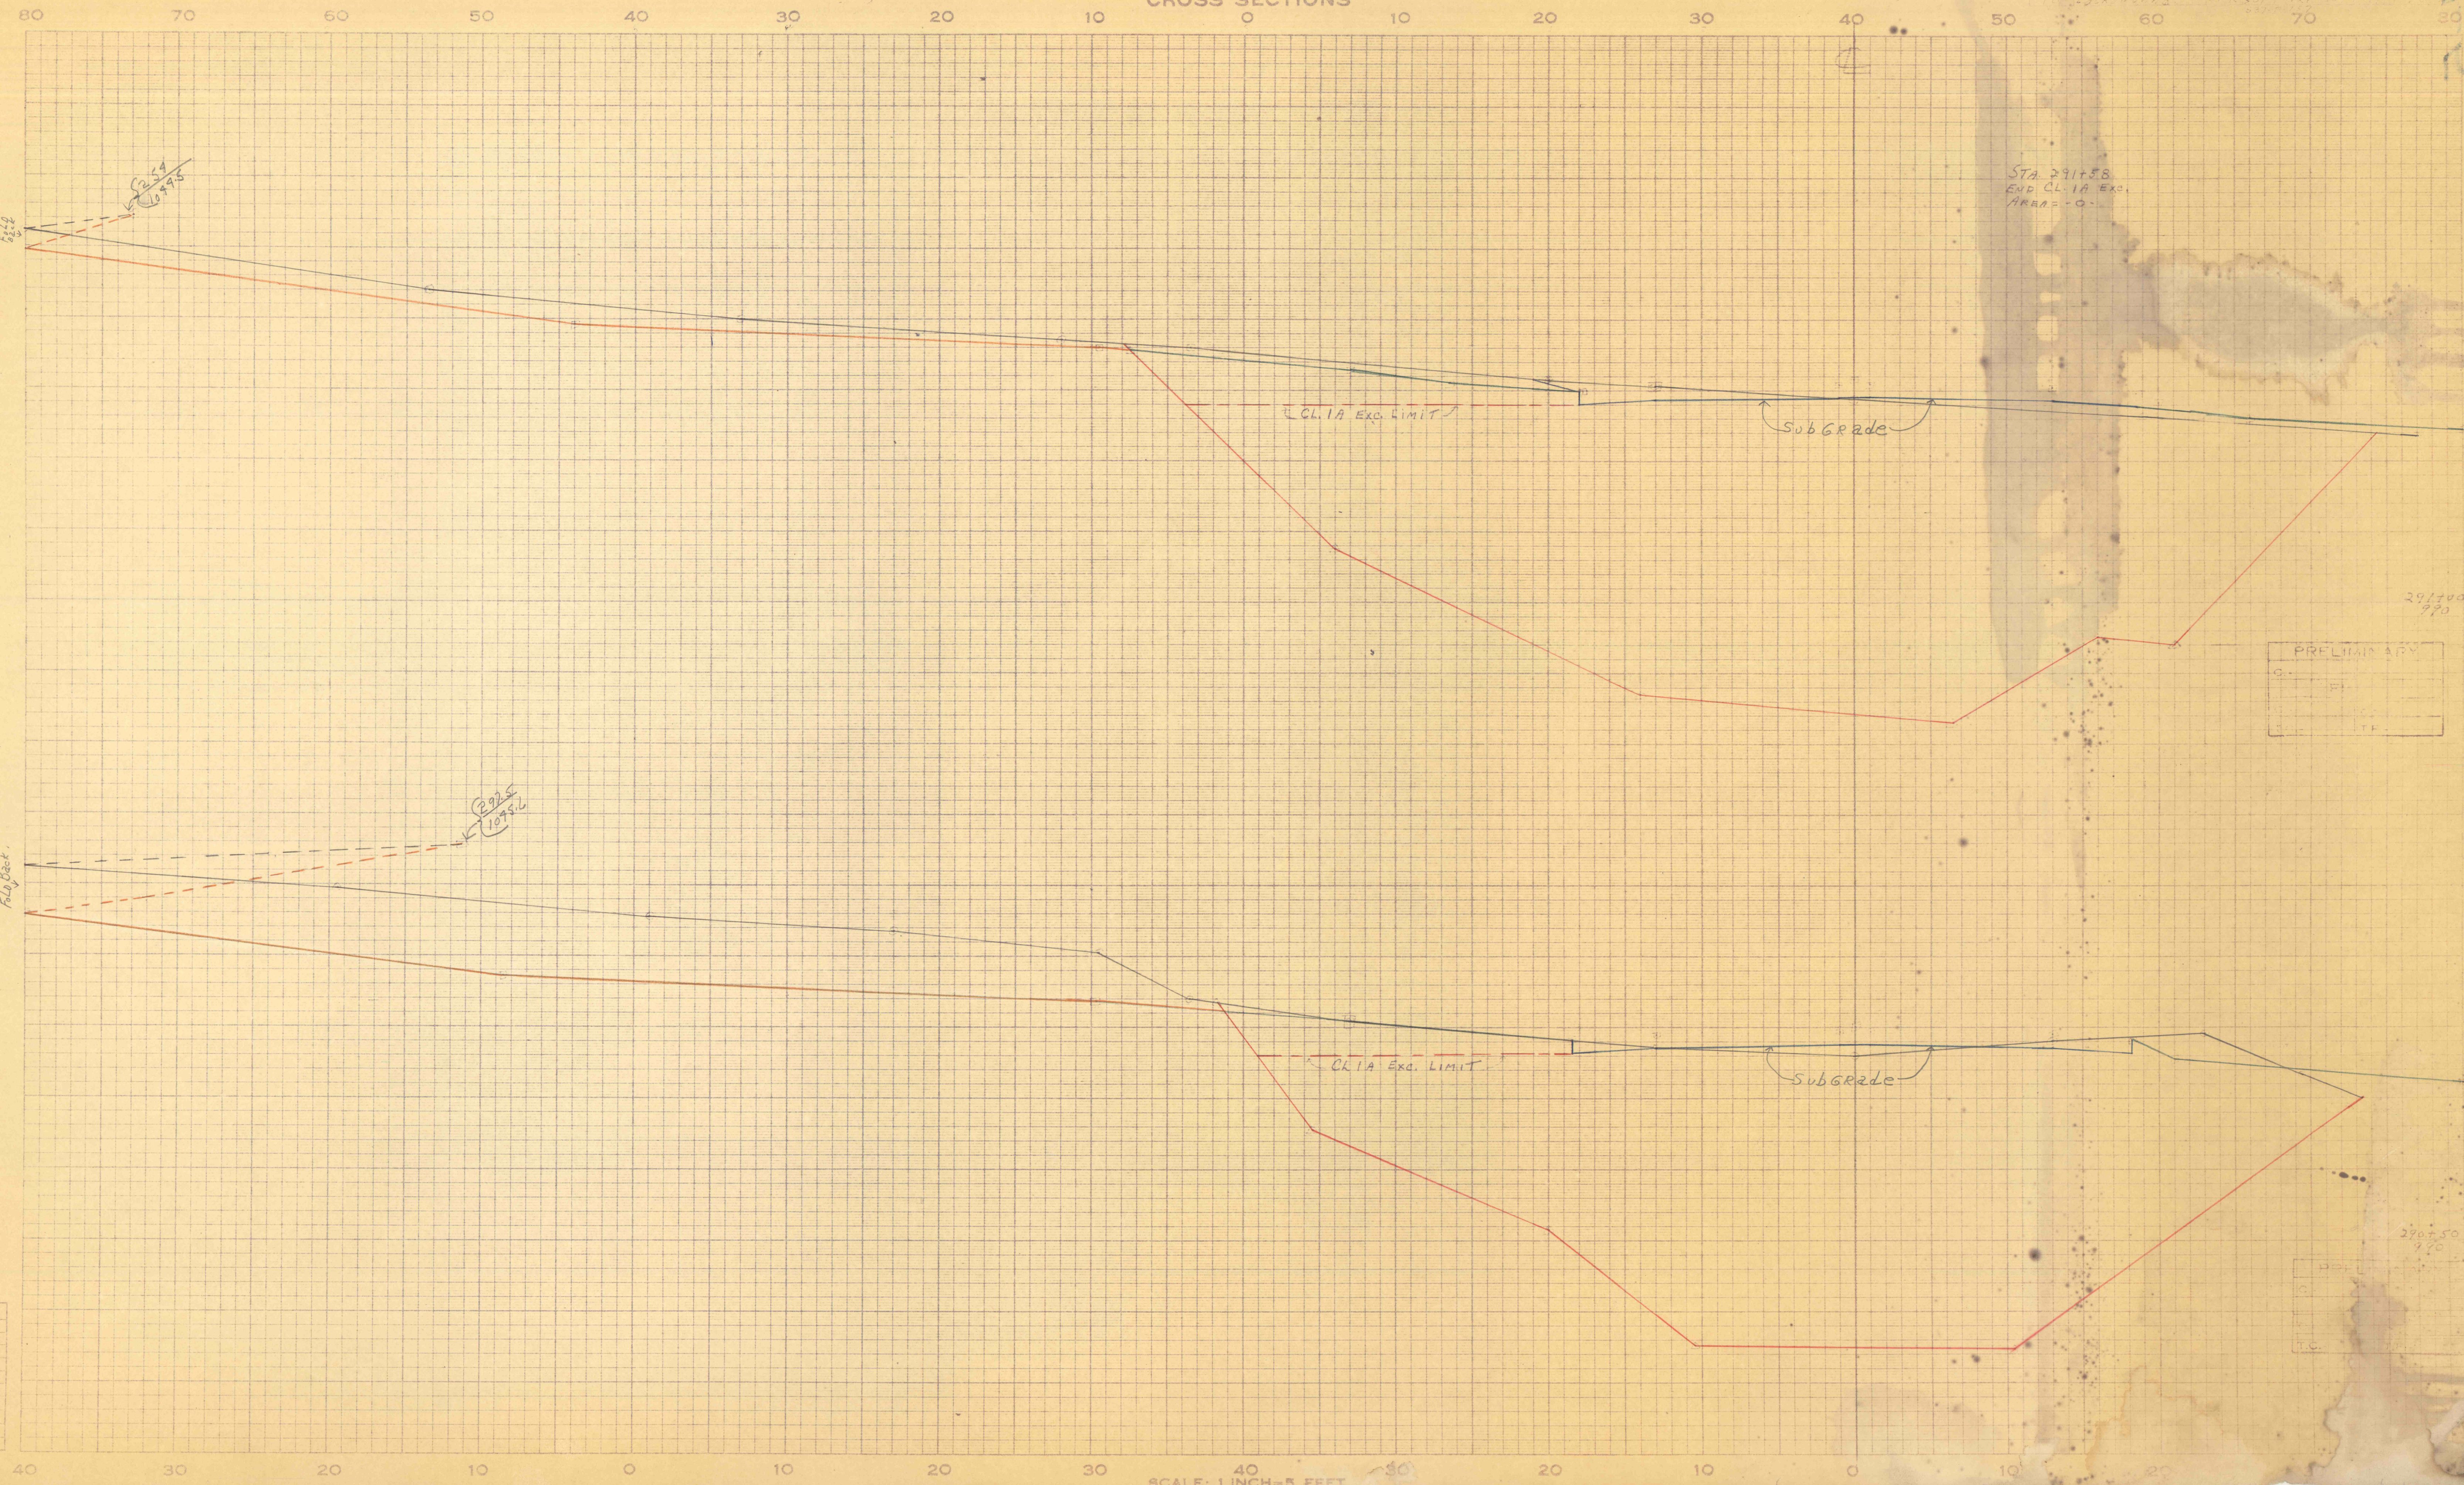

Appointed by	
Route No.	
Original Dated by	
Checked by	
Traveled by	
Area by	
Final Plotted by	
Checked by	
Area by	
Checked by	

SCALE: 1 INCH = 5 FEET