
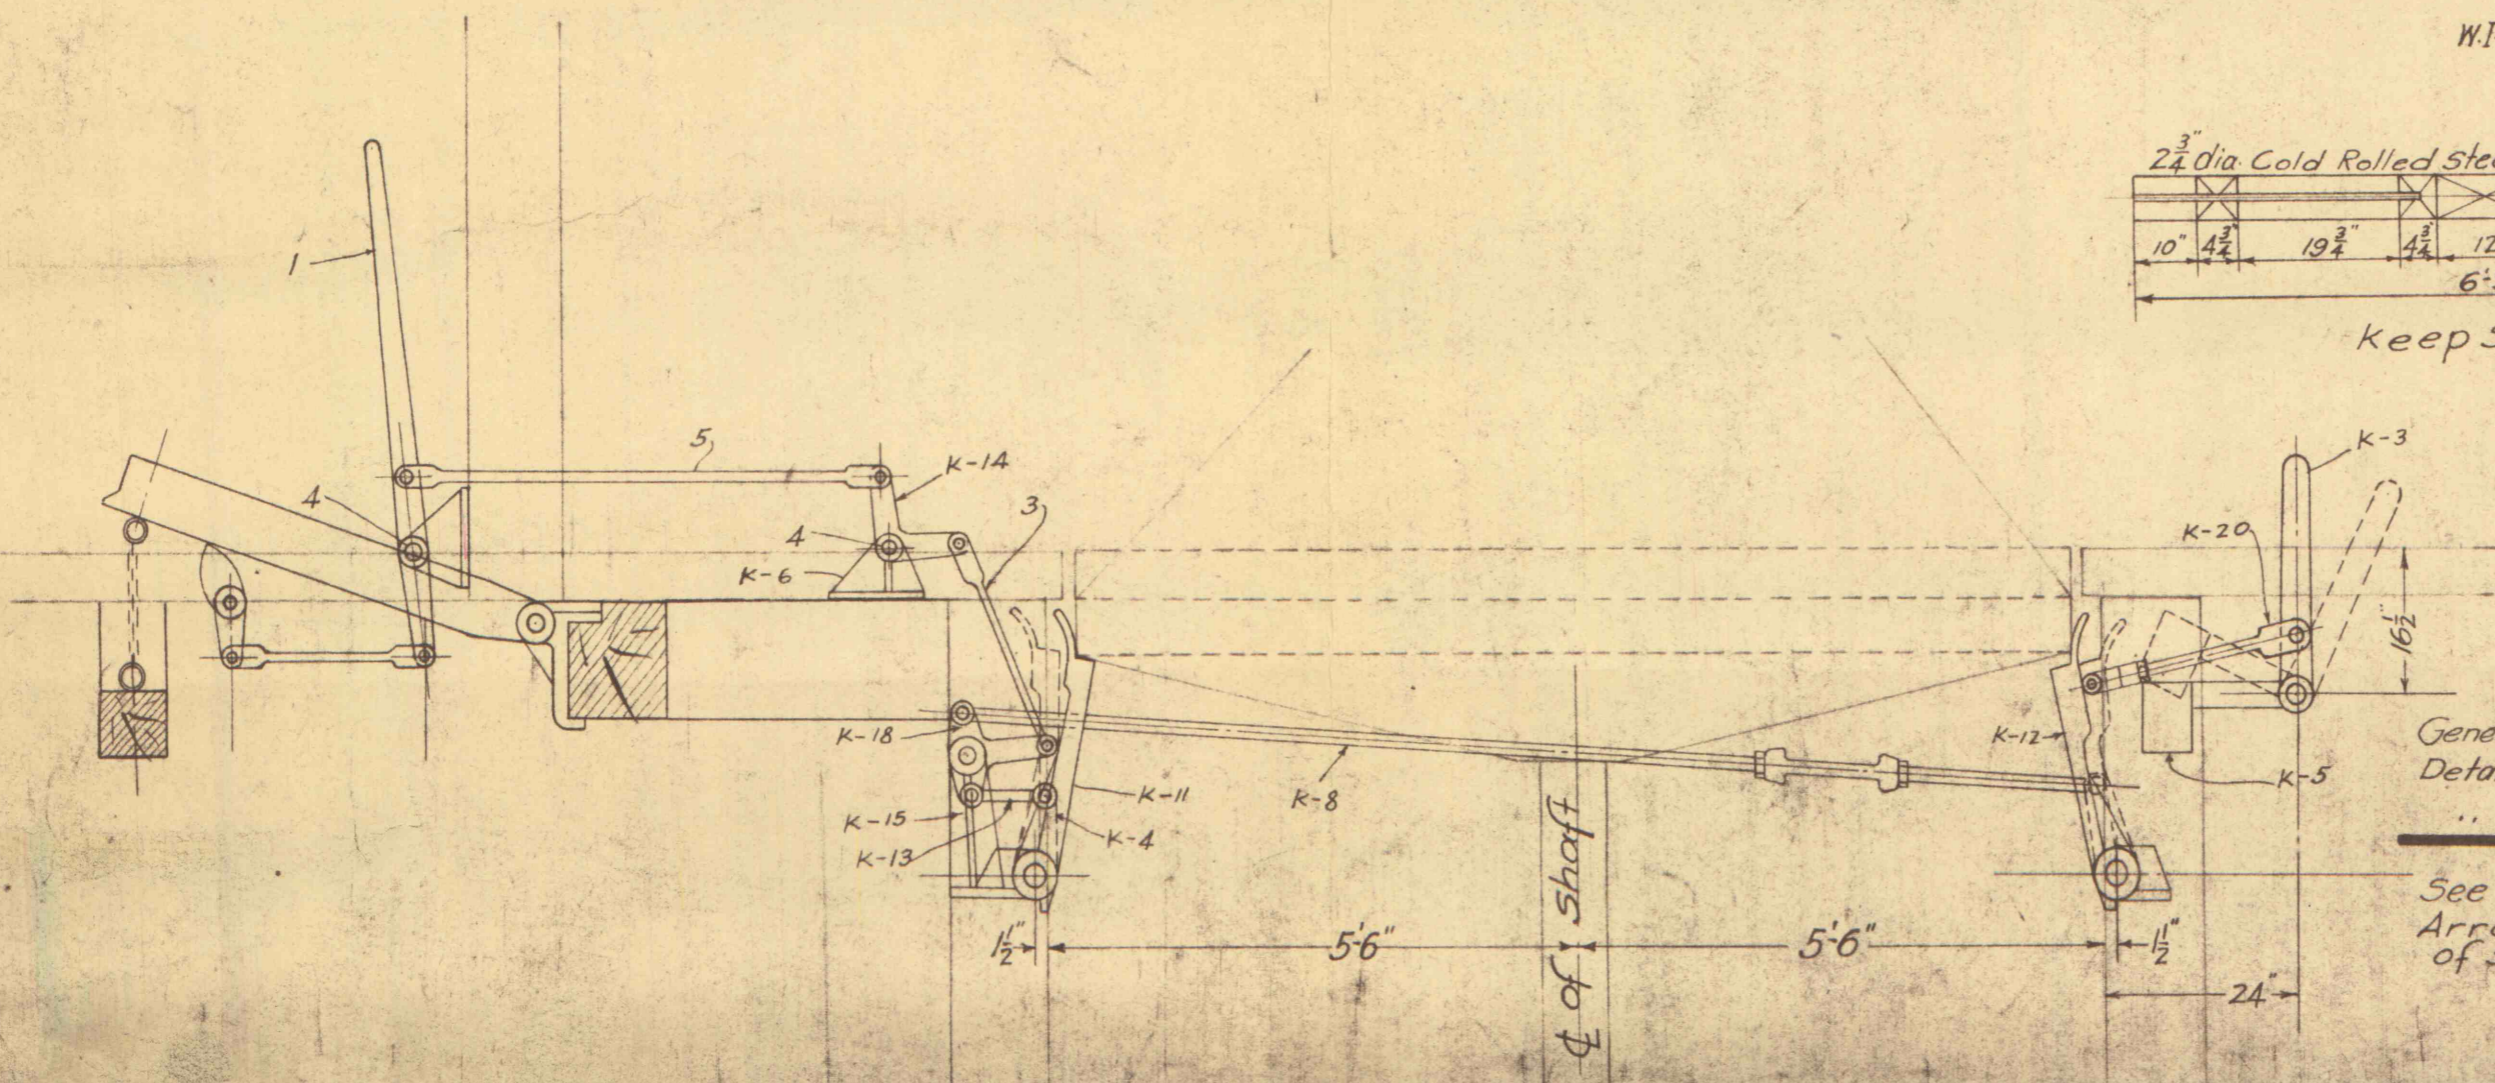
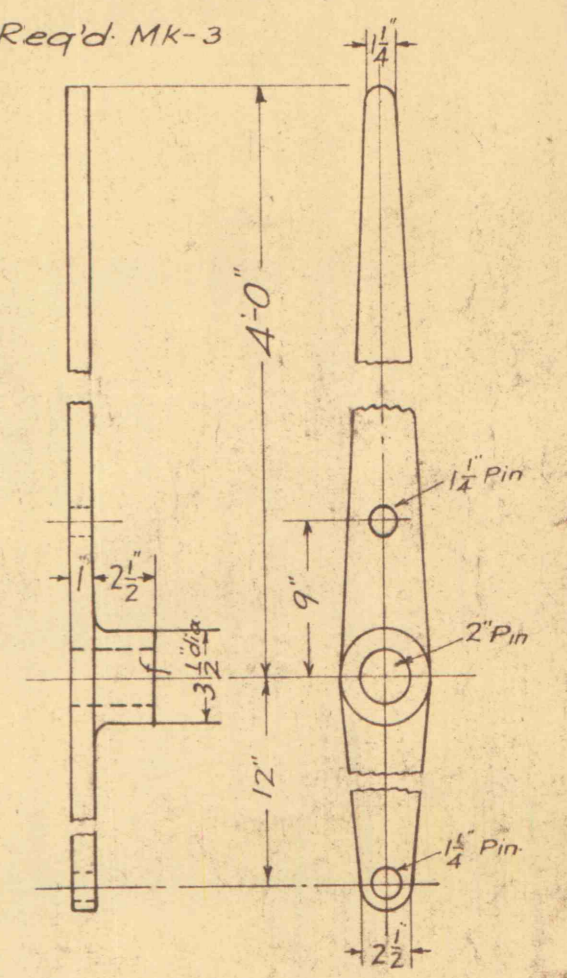
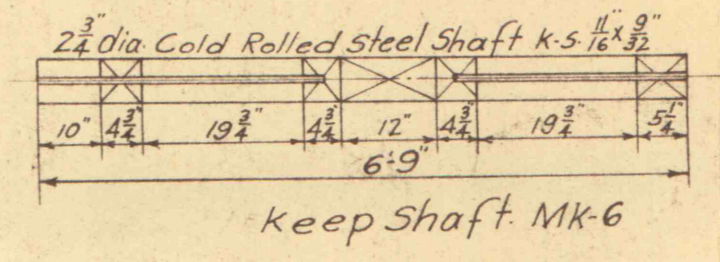
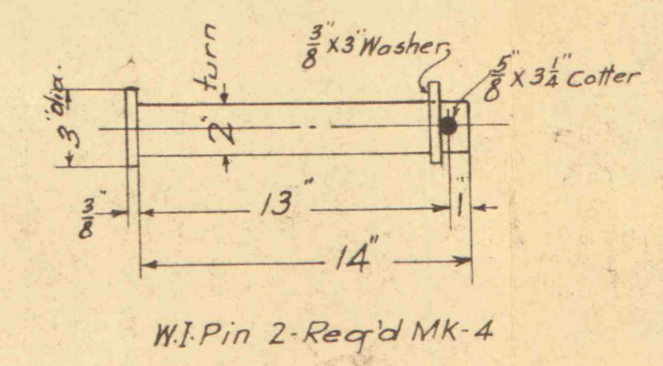


2 x 5 Solid Box Patt. GL-96
 3/4 x 12 Rag bolts projects 3"
 set with lead.

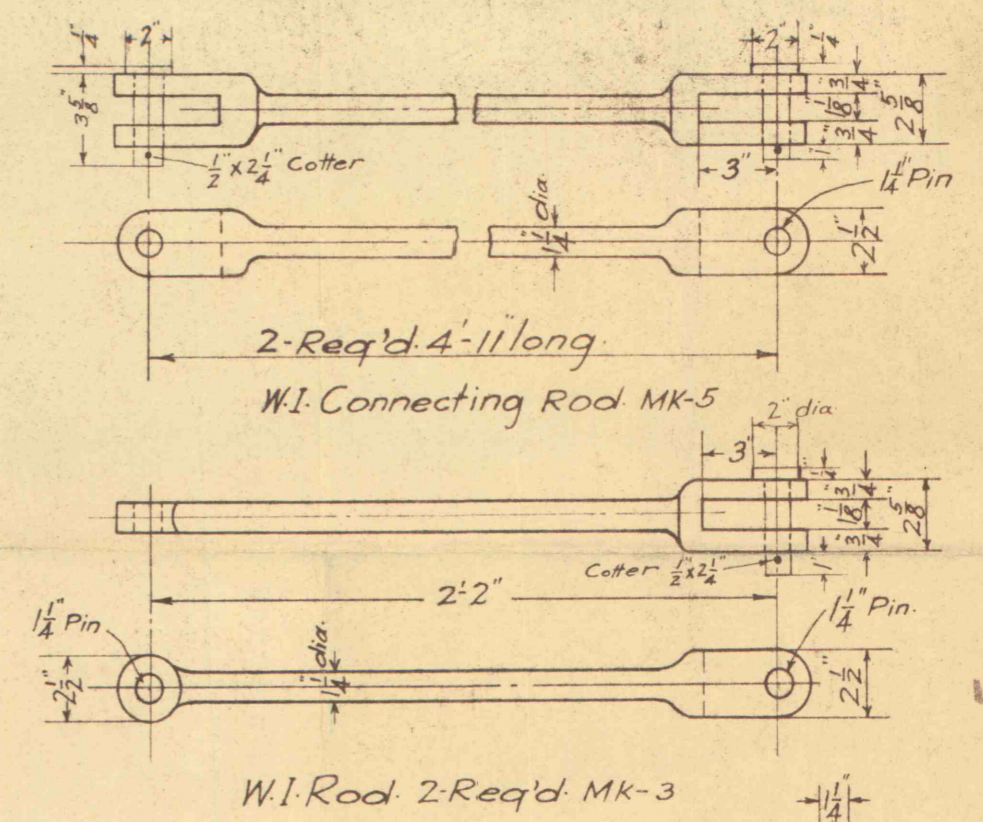

General dwg of Cage 1202
 Details ... 1203
 .. of cage keeps dwg 1272
 See dwg. 1272 for keep
 Arrangement at foot
 of shaft.

Cage keep operating lever
 W.I. 2-Req'd. MK-1

THE LEHIGH COAL AND NAVIGATION CO.
LANSFORD, PENNA.
 MECH. DEPT.

Description *Arrangement of Cage
 Keeps at top of No. 10 old
 Shaft.*

Location *Greenwood Colliery*

Scale $\frac{1}{2}'' = 1'$
 Date *12-29-15*
 Revised

Made by *W.E.D.*
 Traced by
 Checked by

Approved

DRAWING NO.
S-719