
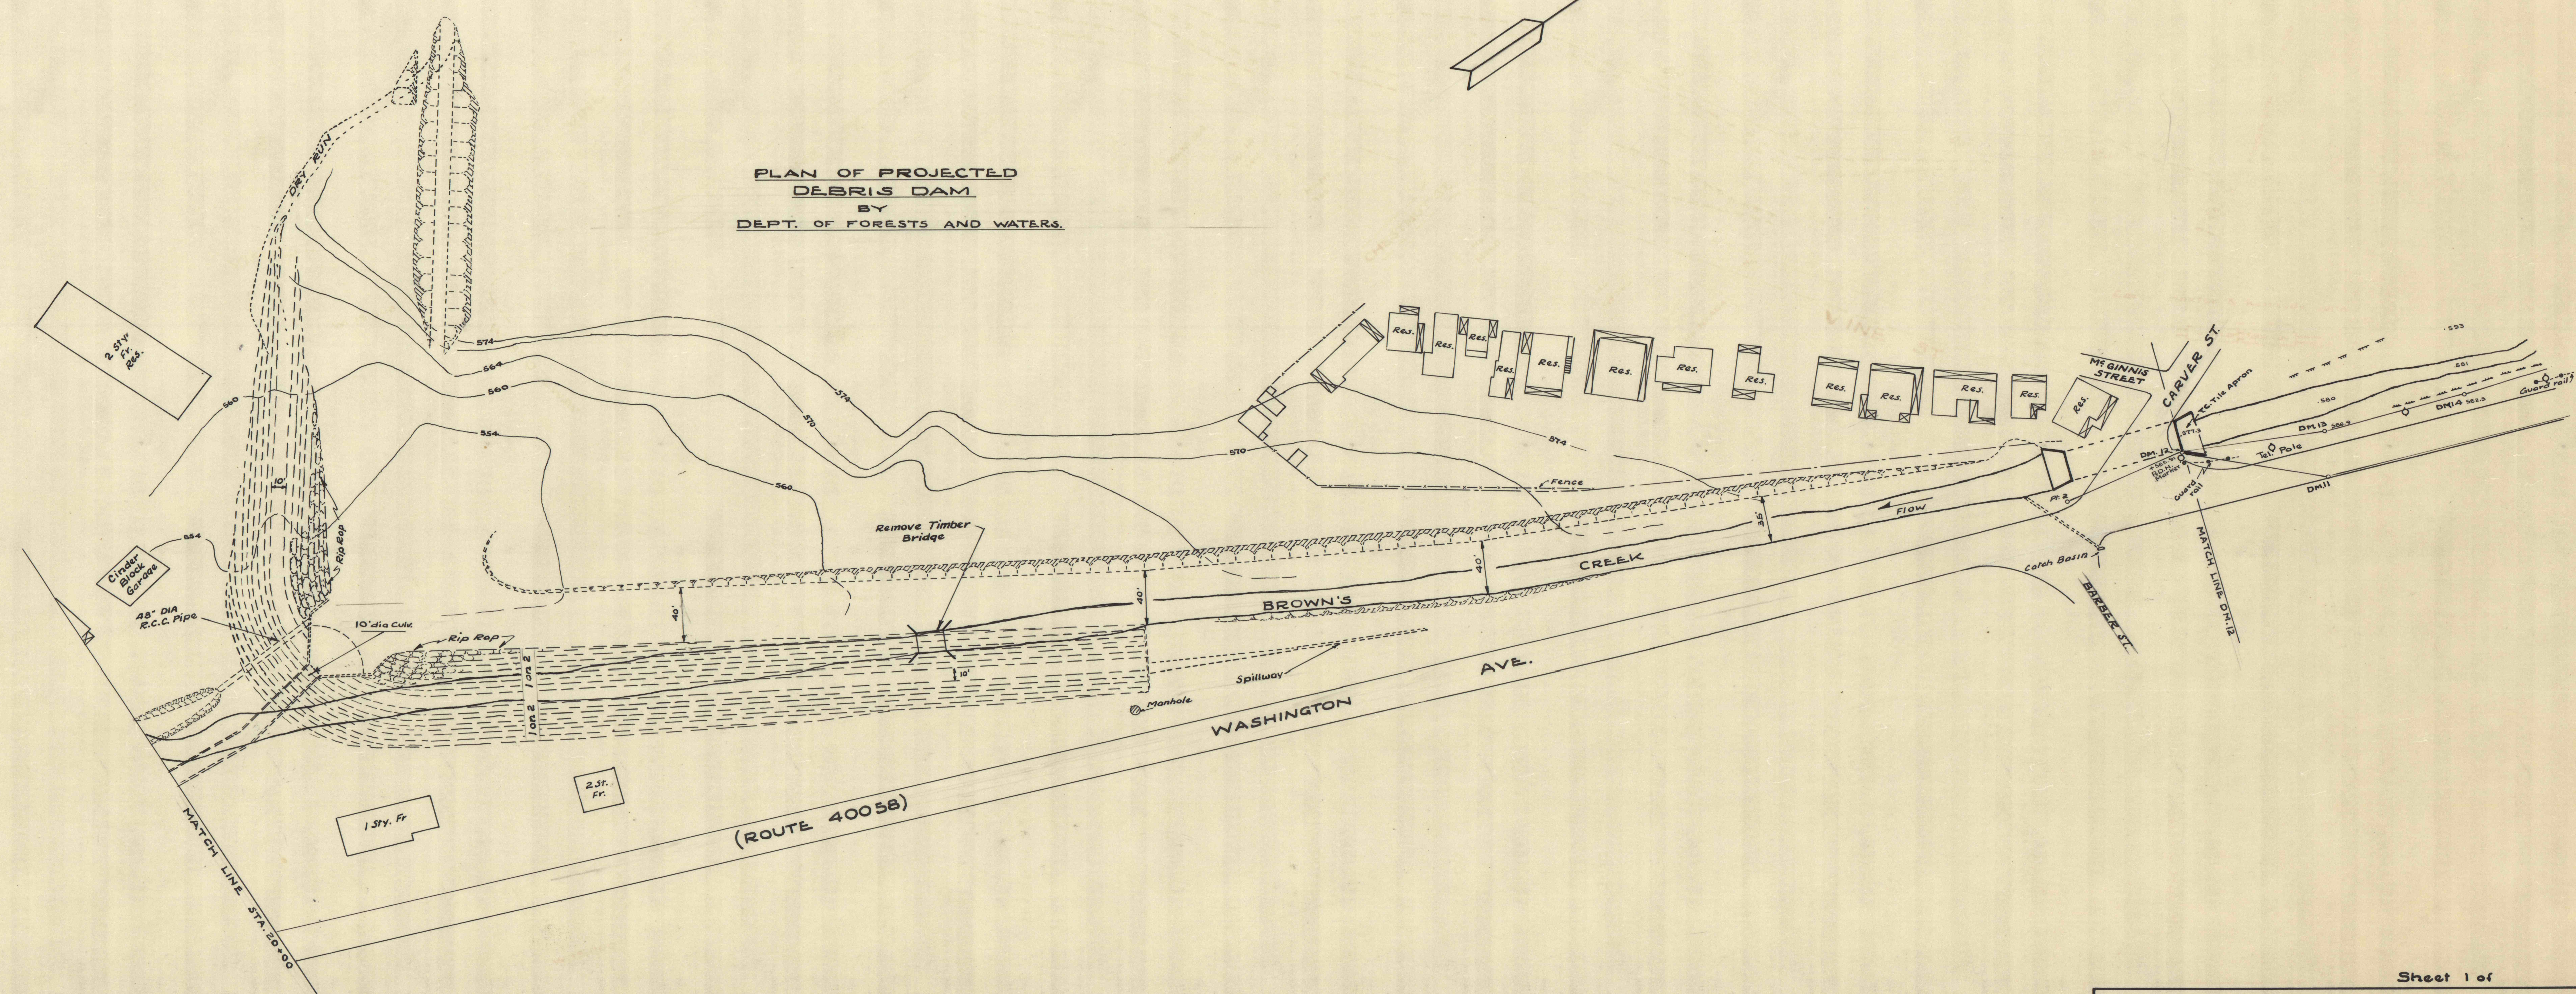


PLAN OF PROJECTED
DEBRIS DAM
BY
DEPT. OF FORESTS AND WATERS.

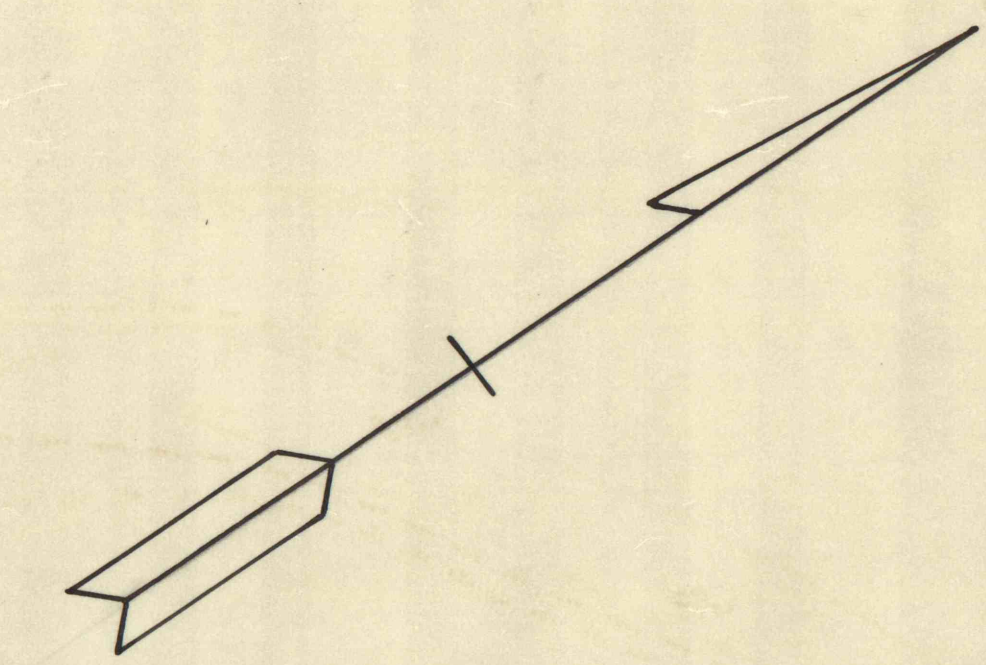

Sheet 1 of

HUDSON COAL CO.
SURFACE DRAINAGE PROJECT #
BROWN'S CREEK
 Plymouth & Larksville Boro. LUZERNE Co. Pa.
 Scale: 1" = 50' October 1958.