


W. 17,000
N. 19,500


N. 15,000

N. 15,500

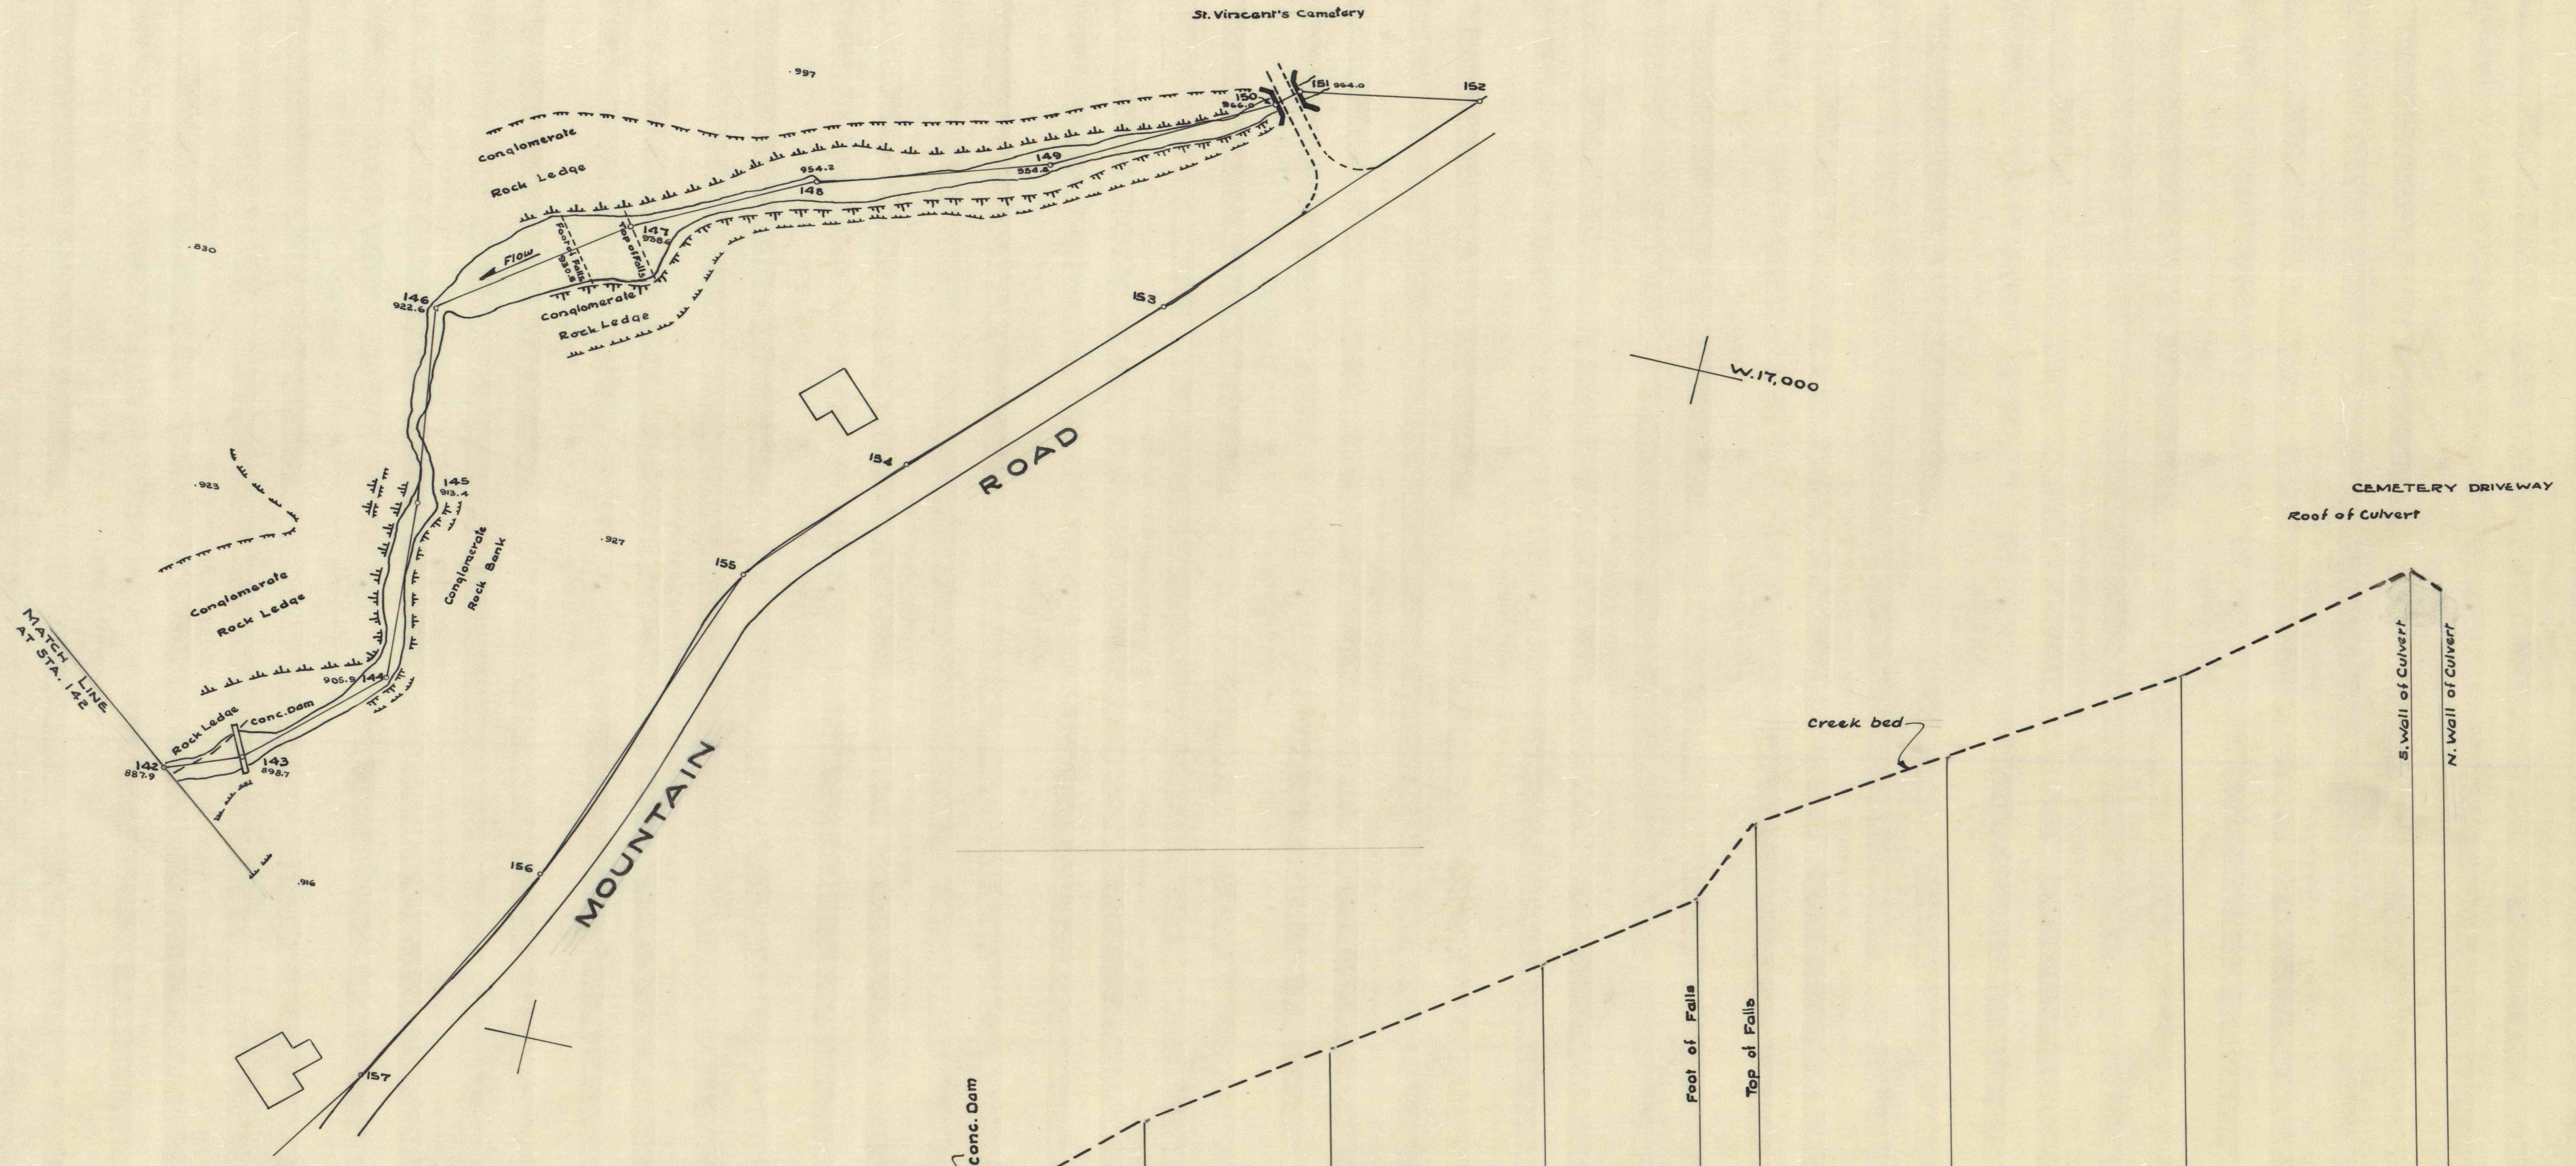

W. 17,000

PROFILE
Scale: 1" = 50' Hor.
1" = 10' Vert.

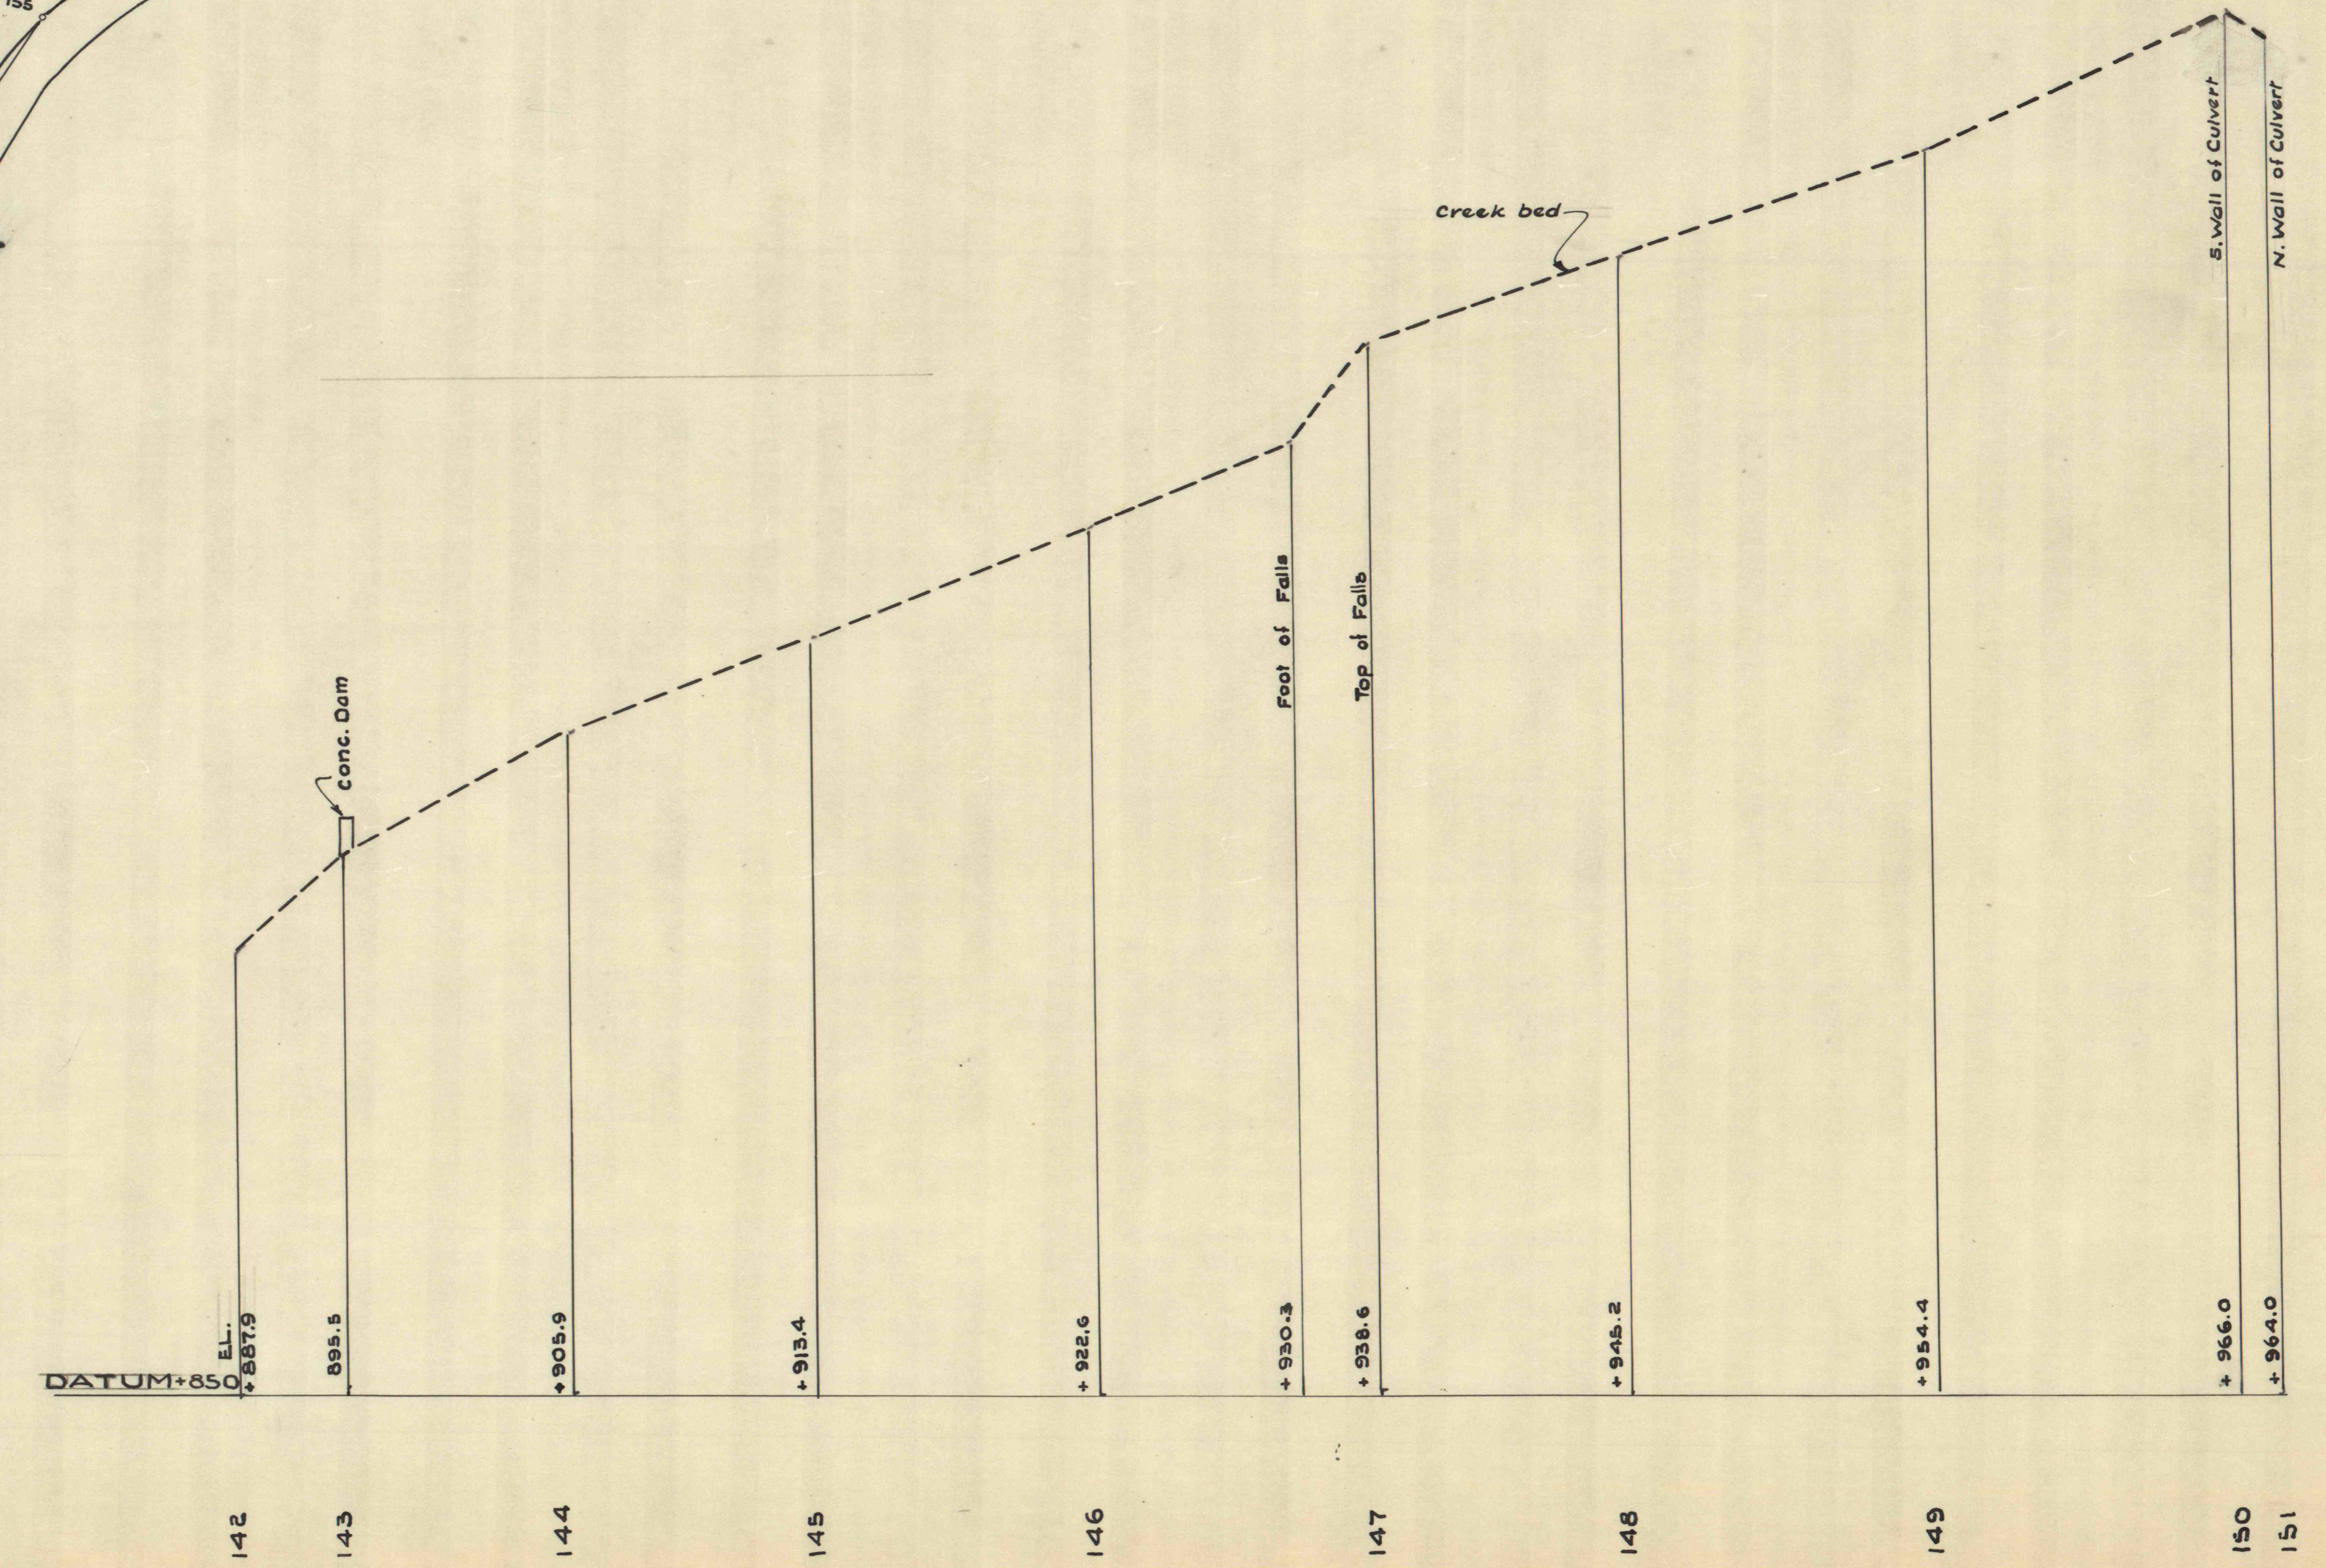

Sheet 5 of

HUDSON COAL CO.
SURFACE DRAINAGE PROJECT #
BROWN'S CREEK
Plymouth & Larksville Boro. LUZERNE CO. PA.
Surface Scale: 1" = 50' October 1938.