


PLAN SCALE 1"=50'
EAST BRANCH

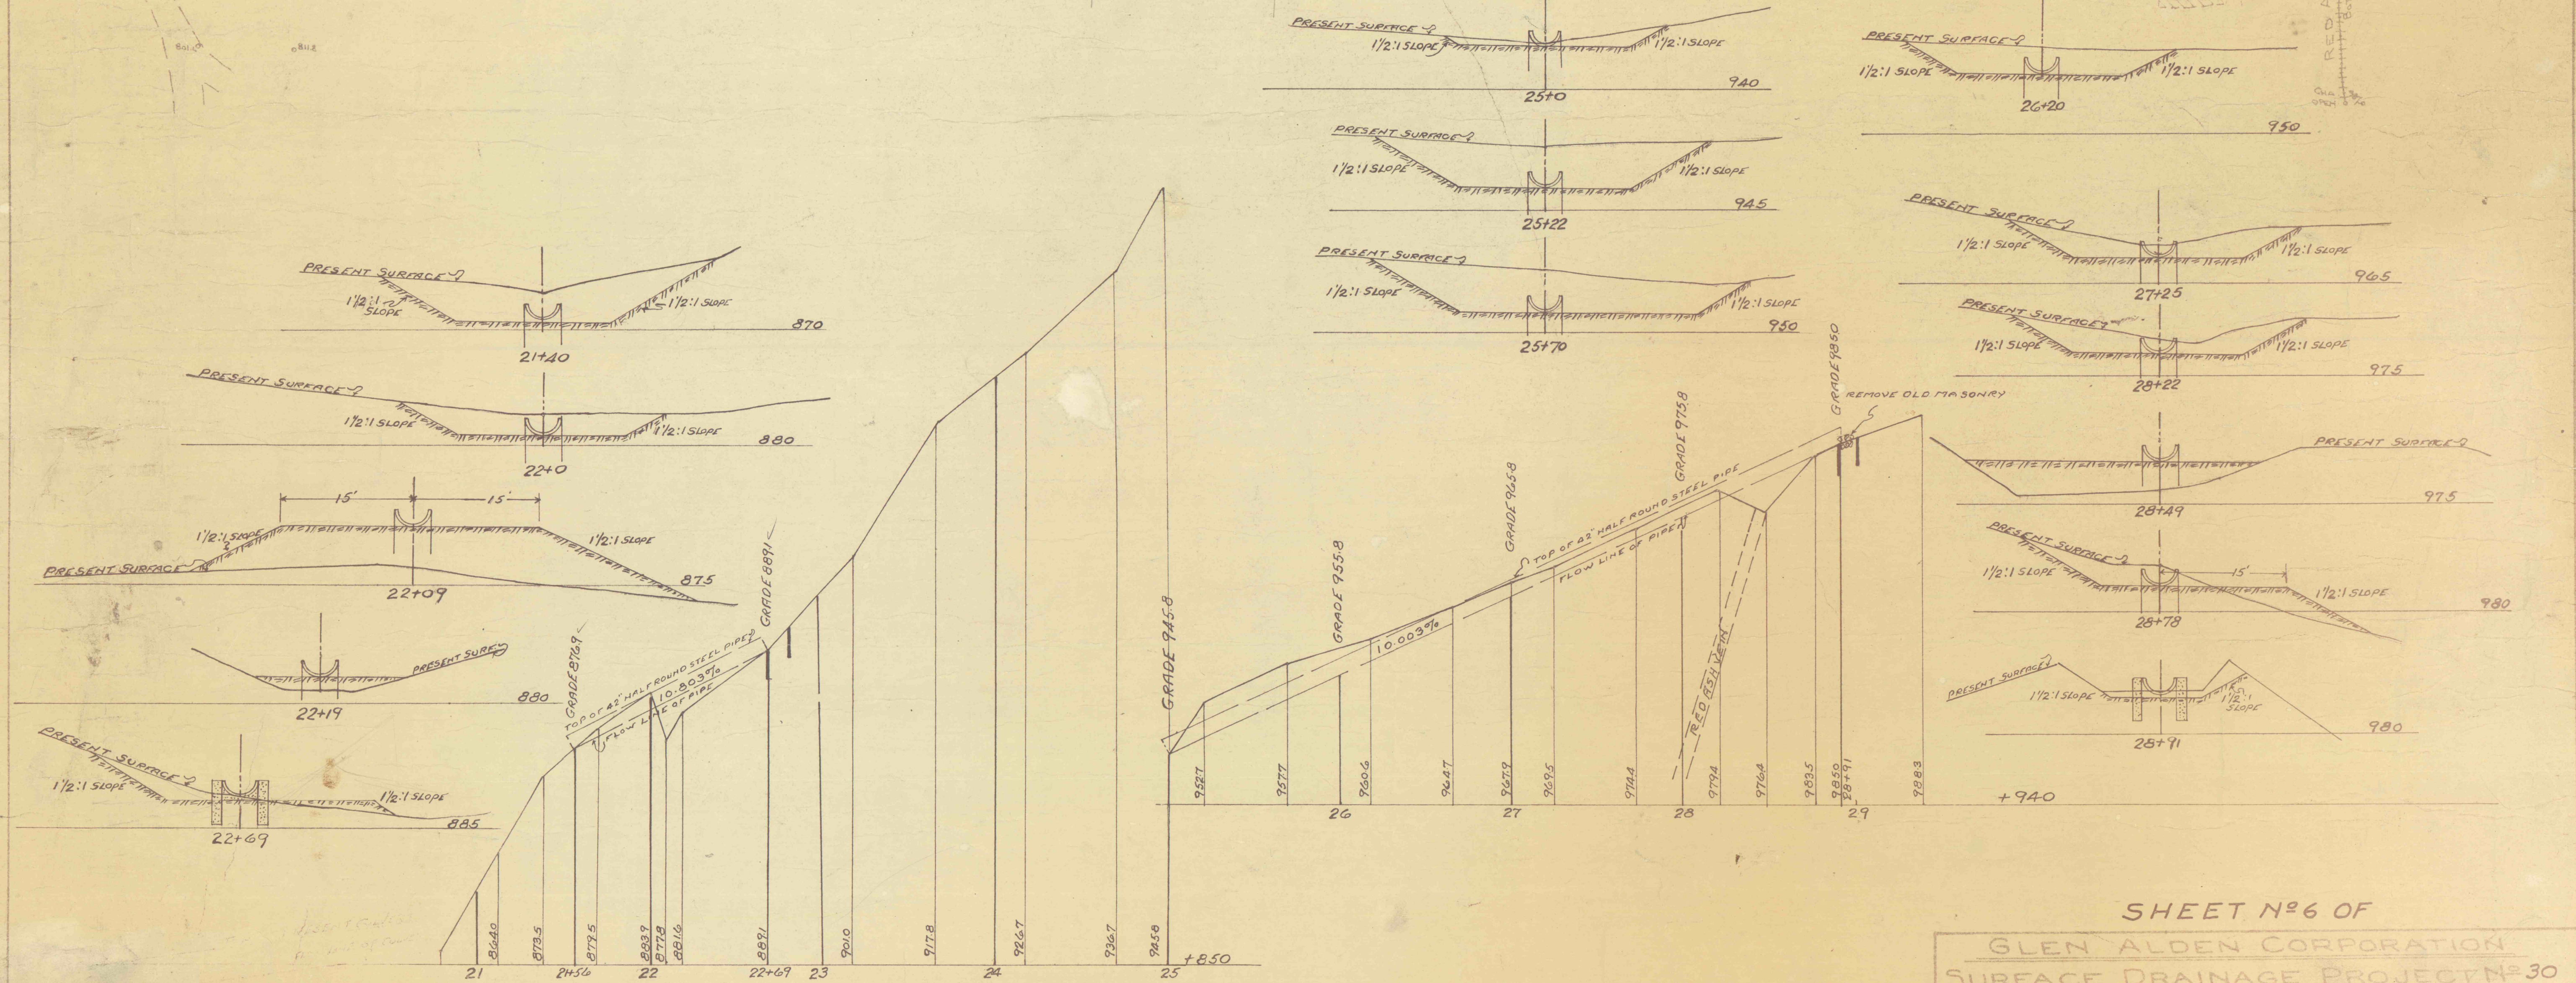

EAST BRANCH
PROFILE ALONG C OF 42" HALF ROUND STEEL PIPE-LOOKING EAST. SCALE: HORIZ=50' VERT. 1"=10'

SHEET NO 6 OF
 GLEN ALDEN CORPORATION
 SURFACE DRAINAGE PROJECT NO 30
 ESPY CREEK
 NANTICOKE CITY, HANOVER & NEWPORT
 TOWNSHIPS, LUZERNE COUNTY, PENNA.
 SCALES AS NOTED 1960