




SECTION SHOWING RIP RAP ALONG CURVE ON SOUTH BRANCH N#2

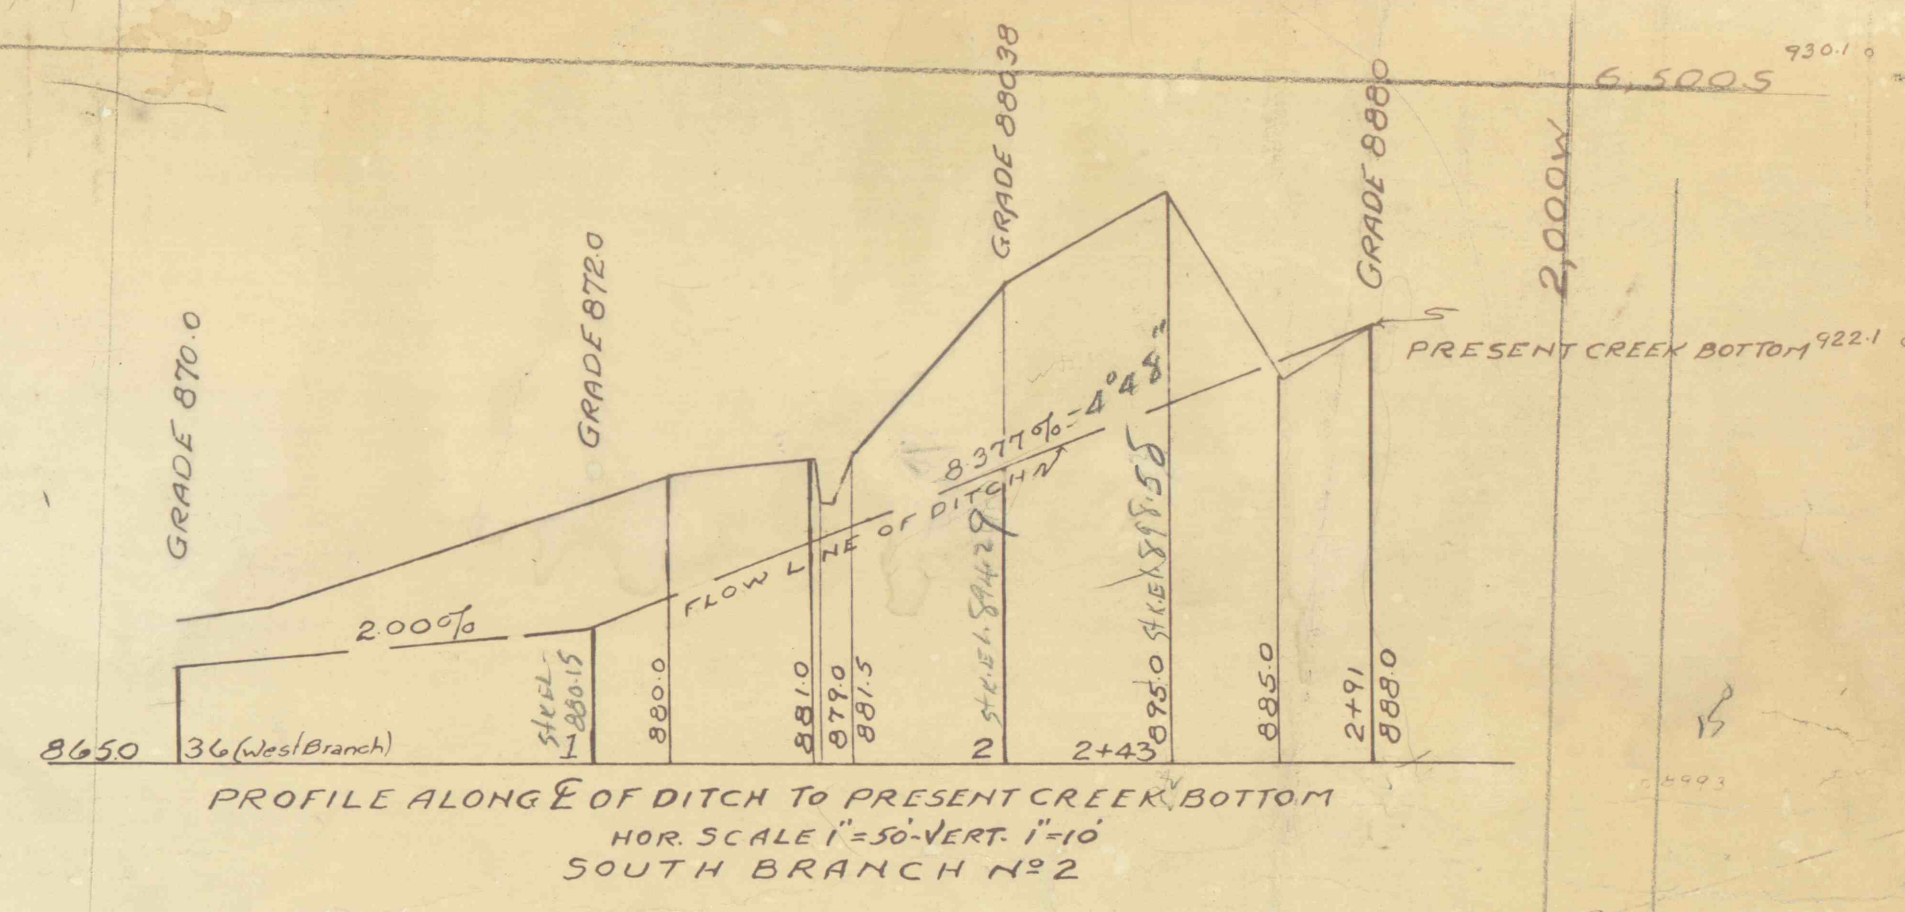

PROFILE ALONG E OF DITCH TO PRESENT CREEK BOTTOM
HOR SCALE 1"=50' VERT 1"=10'

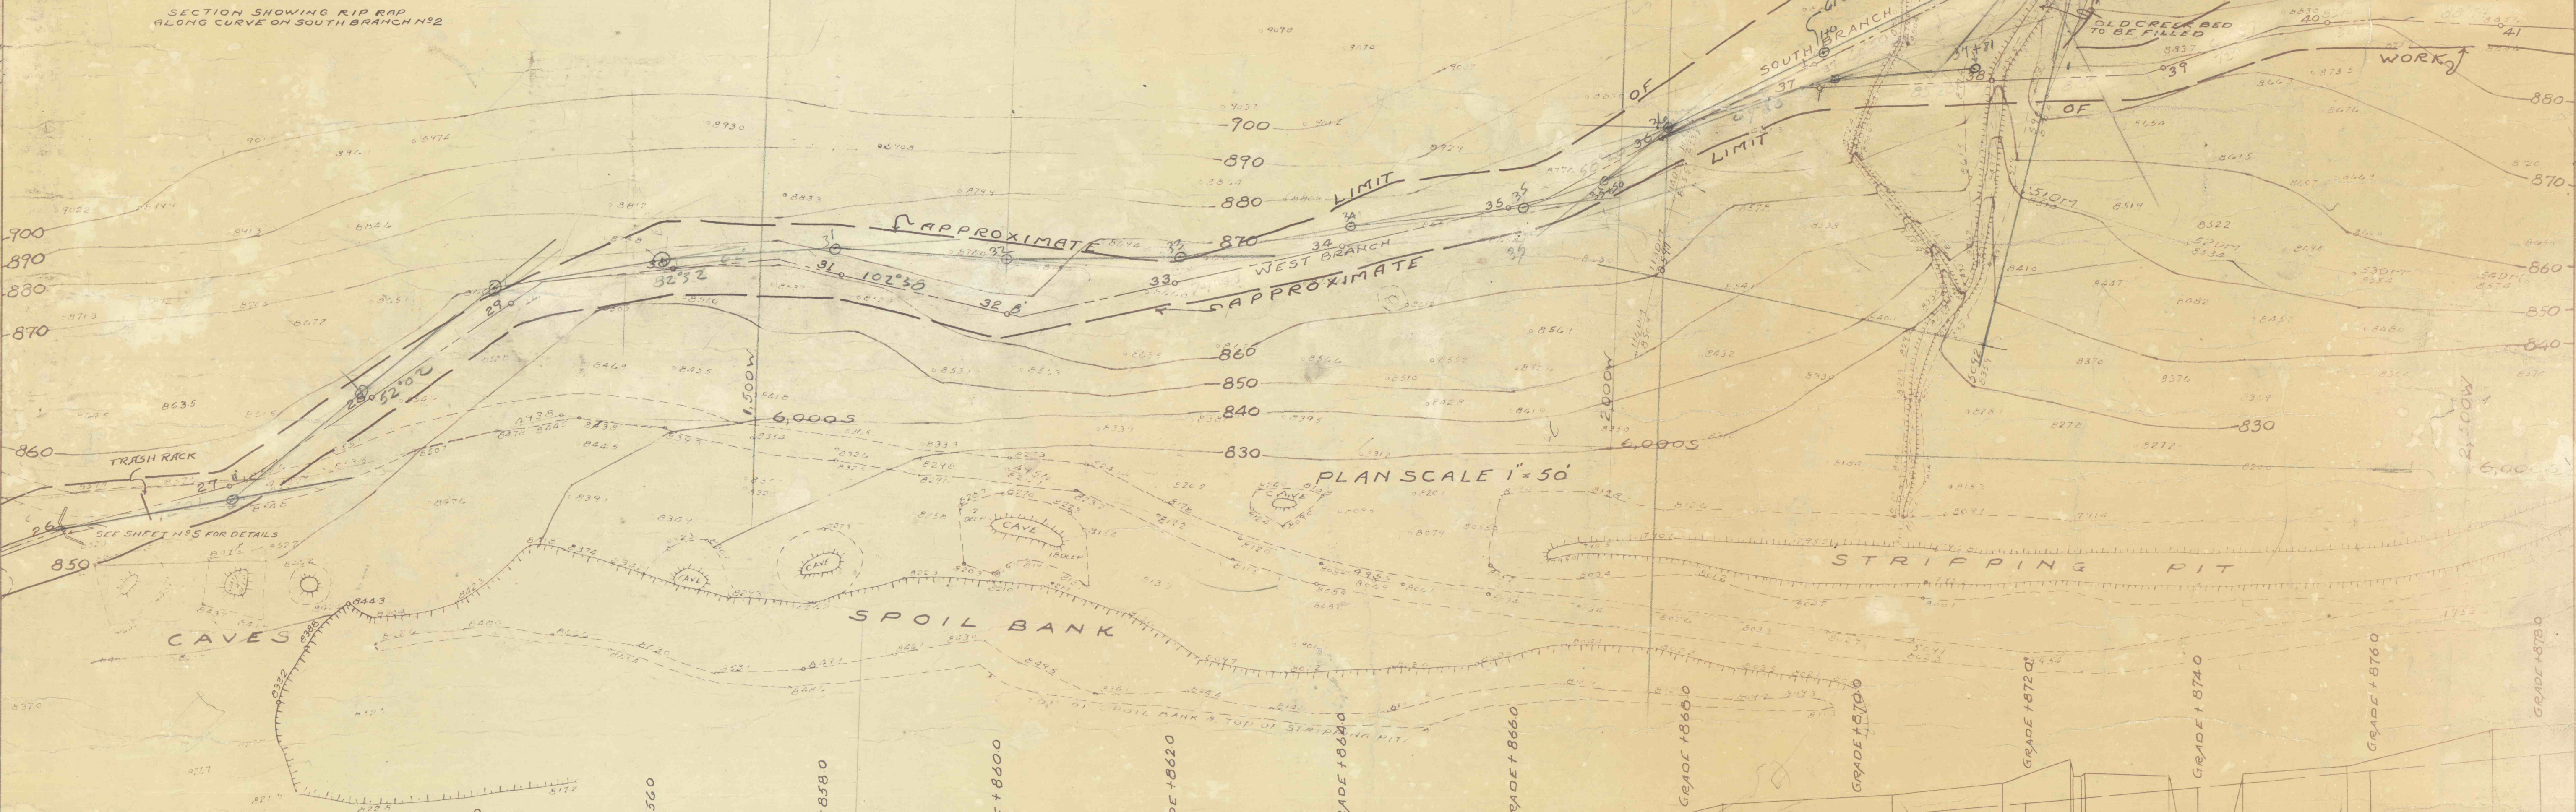

PLAN SCALE 1"=50'

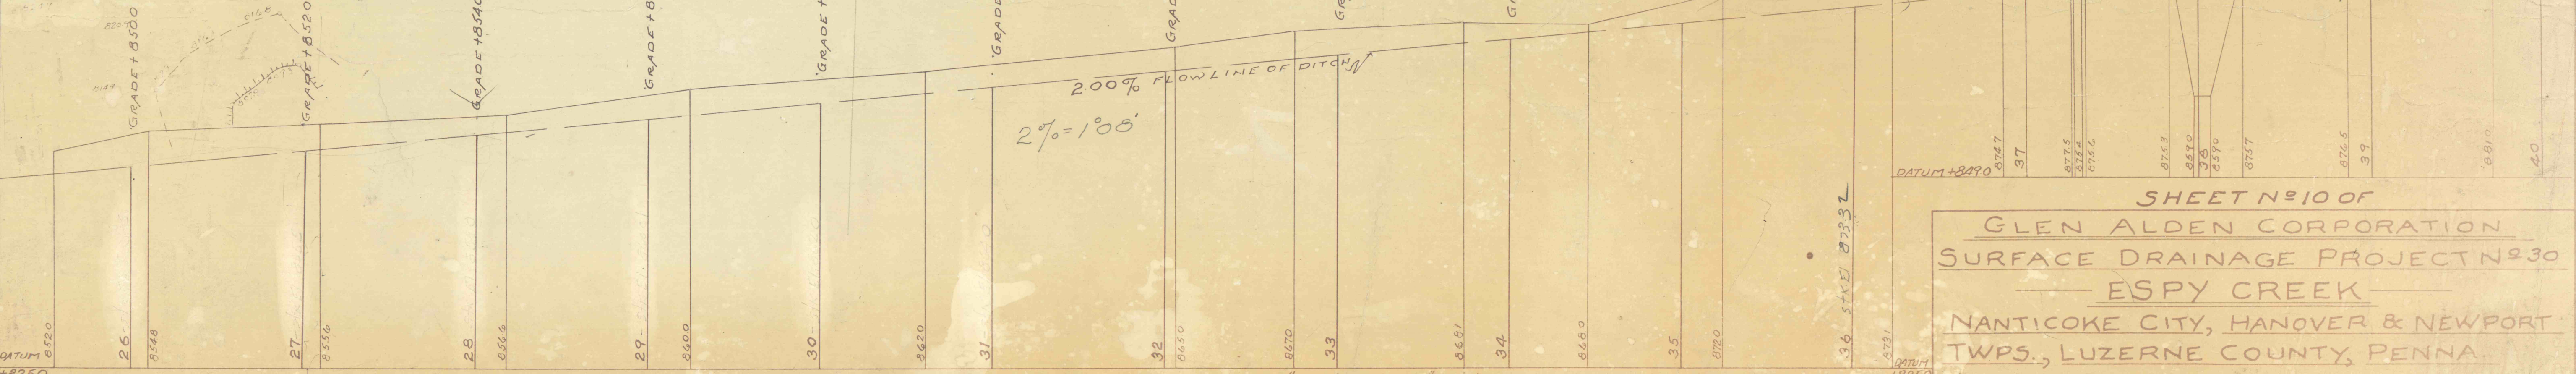

PROFILE ALONG E OF EARTH DITCH-LOOKING SOUTH-SCALE 1"=50' HOR-1"=10' VERT

SHEET N#10 OF
 GLEN ALDEN CORPORATION
 SURFACE DRAINAGE PROJECT N#30
 ESPY CREEK
 NANTICOKE CITY, HANOVER & NEWPORT
 TOWNSHIPS, LUZERNE COUNTY, PENNA.
 SCALES AS NOTED