


1/8" ELEVATION OF FENCE

All fence to be 7'-0" high woven wire fabric.
 Corner post conc. piers 18" dia x 3'-0" deep.
 Line post conc. piers 18" x 3'-0"
 Gate post conc. piers 18" x 3'-0"
 All concrete 1-2-4 mix.

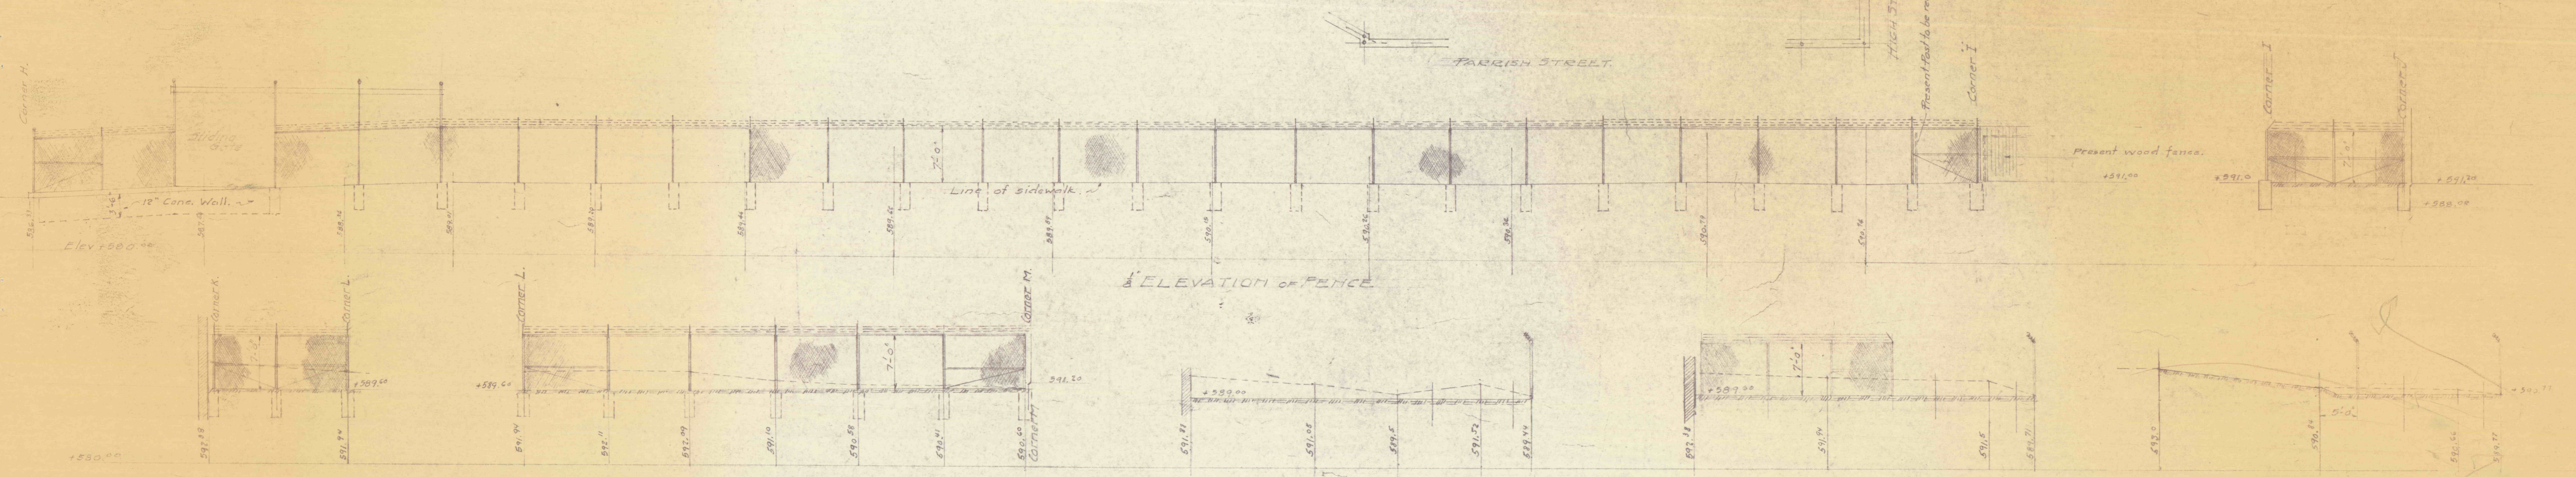


1/8" ELEVATION OF FENCE

1/8" ELEVATION OF FENCE

1/8" SECTION E-E See Sheet #2

1/8" SECTION F-F See Sheet #2

1/8" SECTION G-G See Sheet #2

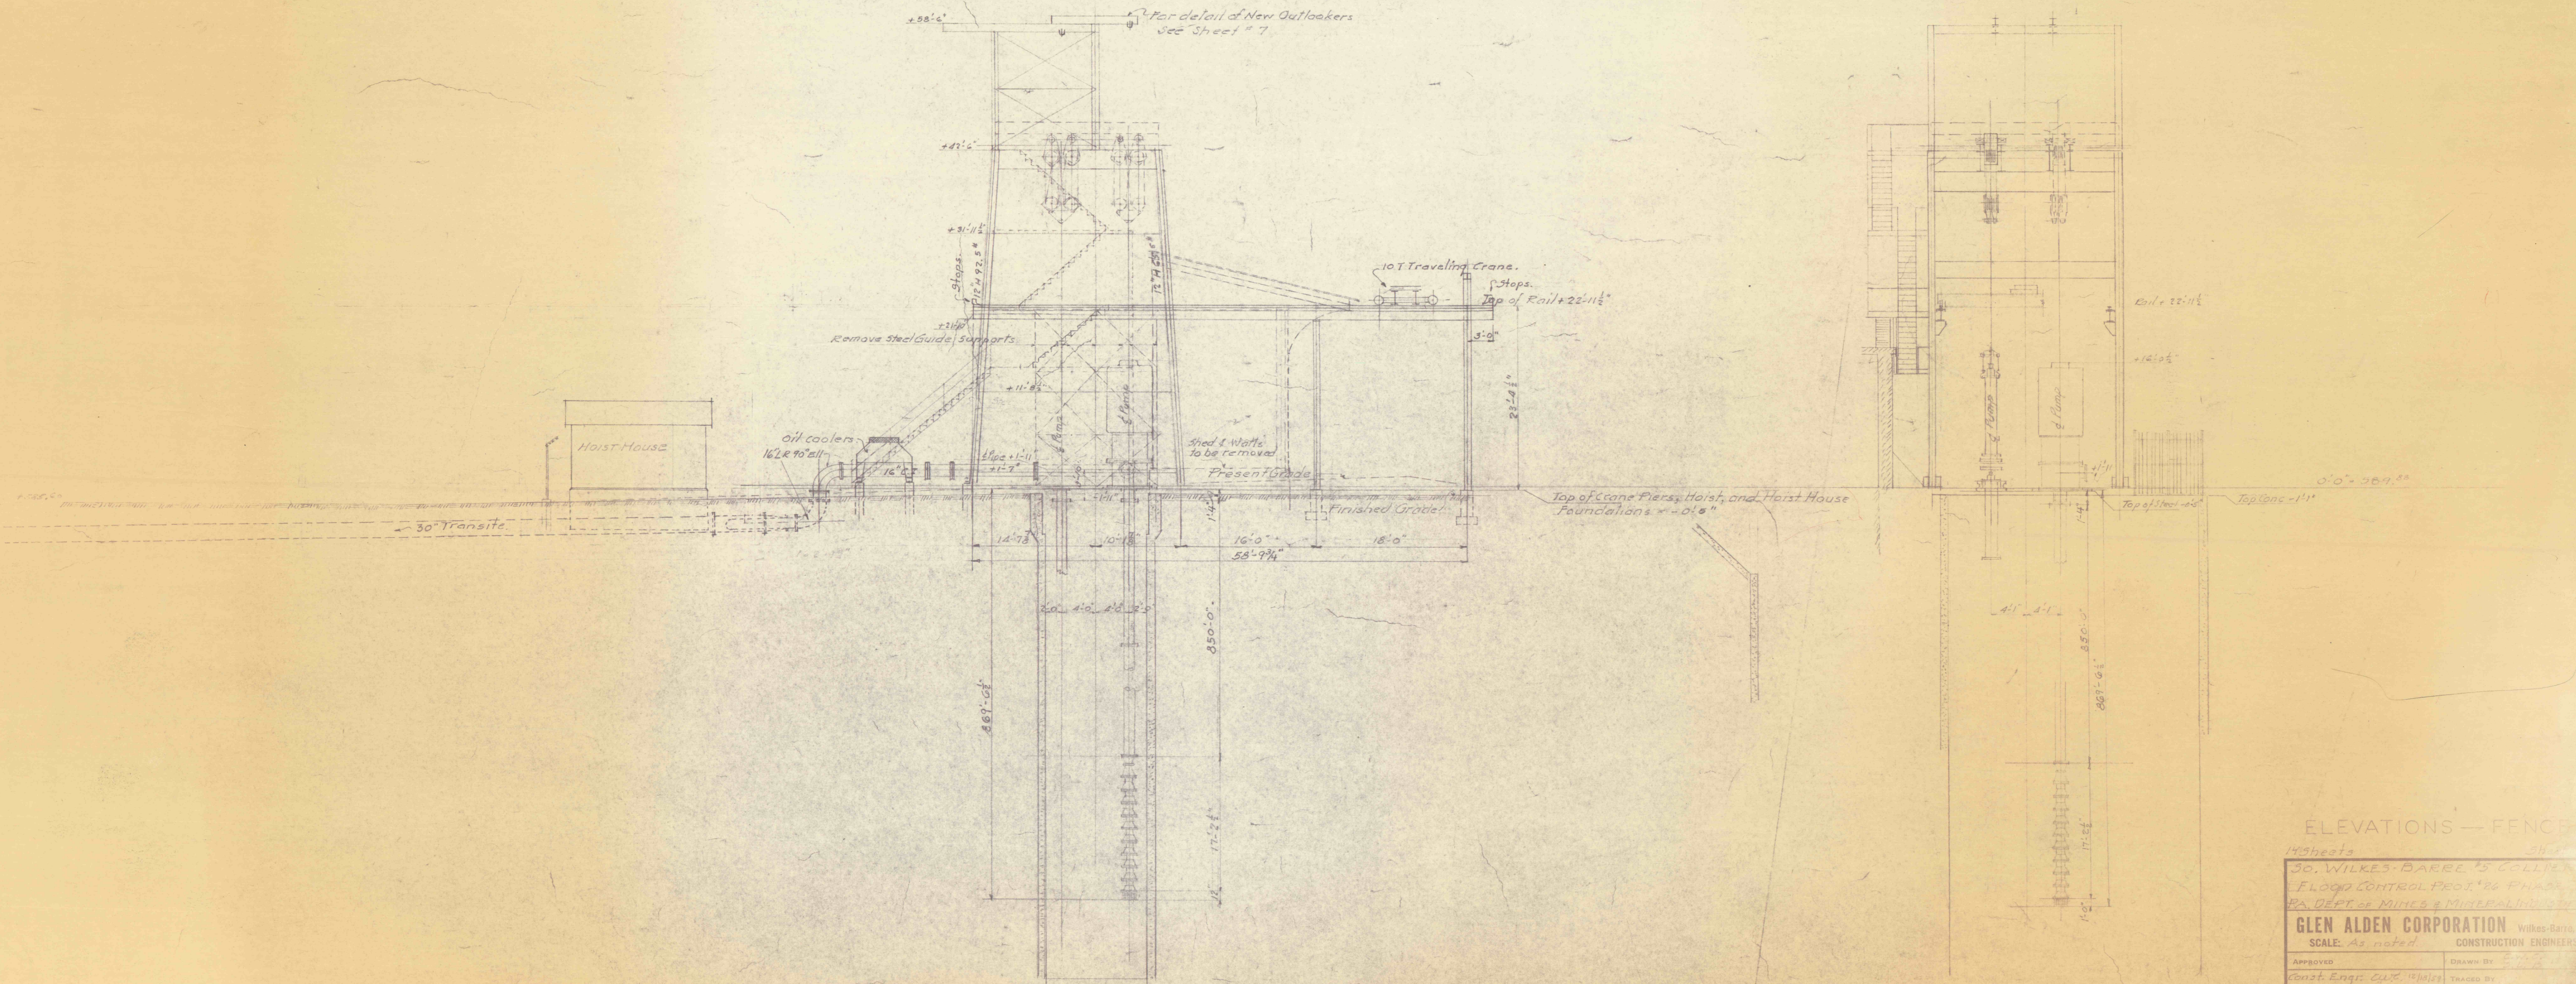

1/8" SECTION A-A See sheet #2

1/8" SECTION B-B See sheet #2

ELEVATIONS -- FENCE

149 sheets
 J.C. WILKES-BARBEE & COLLIER
 FLOOD CONTROL PROJ. #2 PHASE 1
 PA. DEPT. OF MINES & METALLURGY
GLEN ALDEN CORPORATION Wilkes-Barre, Pa.
 CONSTRUCTION ENGINEERS
 SCALE: As noted
 APPROVED: _____ DRAWN BY: _____
 Const. Engr. C.W. Shiles TRACED BY: _____
 CHECKED BY: _____

Rev. 1-19-61 C.W.C. Changed wall under fence along streets.