
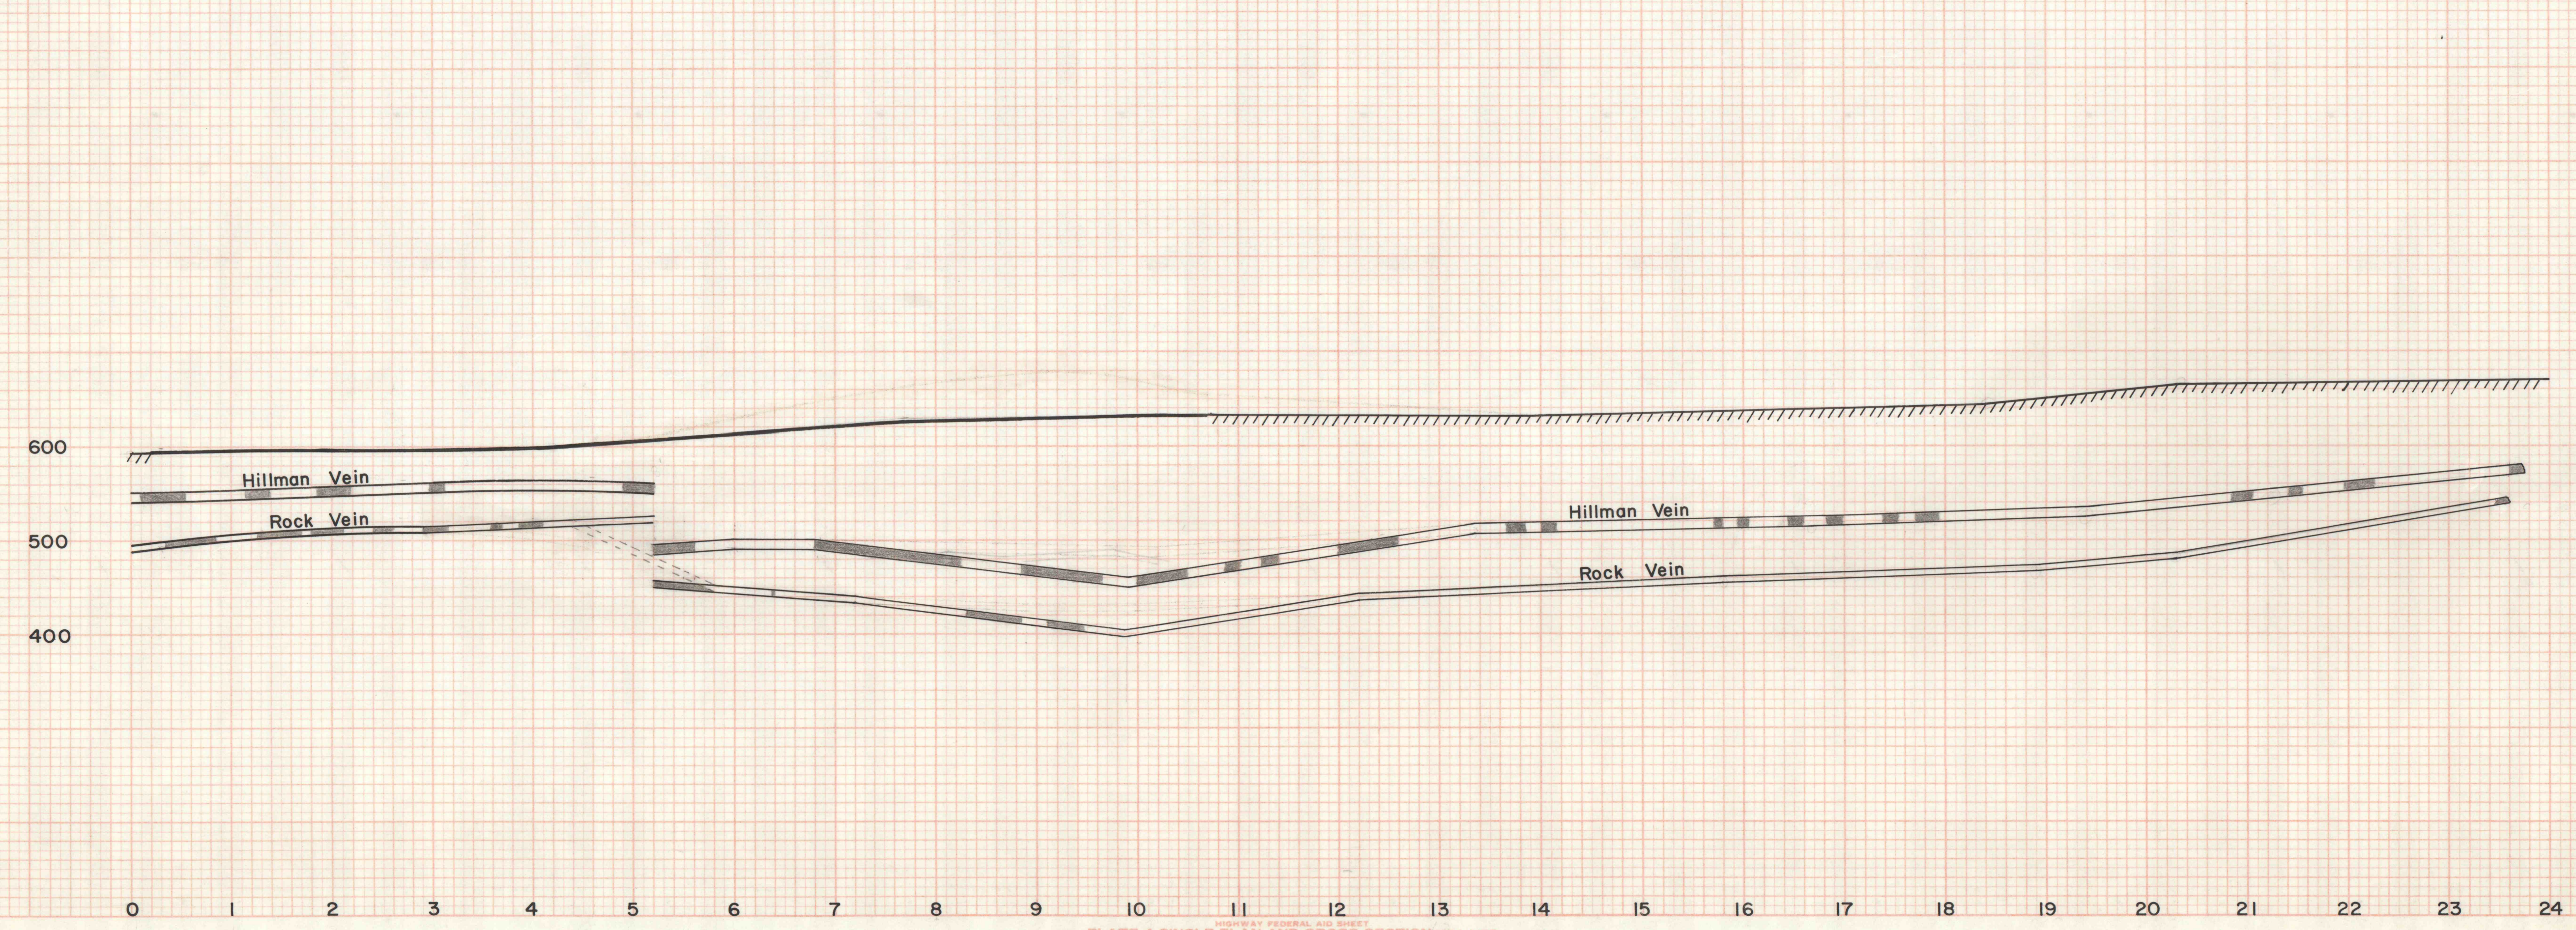


DATE: _____
 BY: _____
 SURVEYED: _____
 PLOTTED: _____
 FINAL SURVEY NOTE BOOK NO. _____
 TEMPLATE: _____
 AREAS CHECKED: _____

DATE: _____
 BY: _____
 SURVEYED: _____
 PLOTTED: _____
 ORIGINAL SURVEY NOTE BOOK NO. _____
 TEMPLATE: _____
 AREAS CHECKED: _____

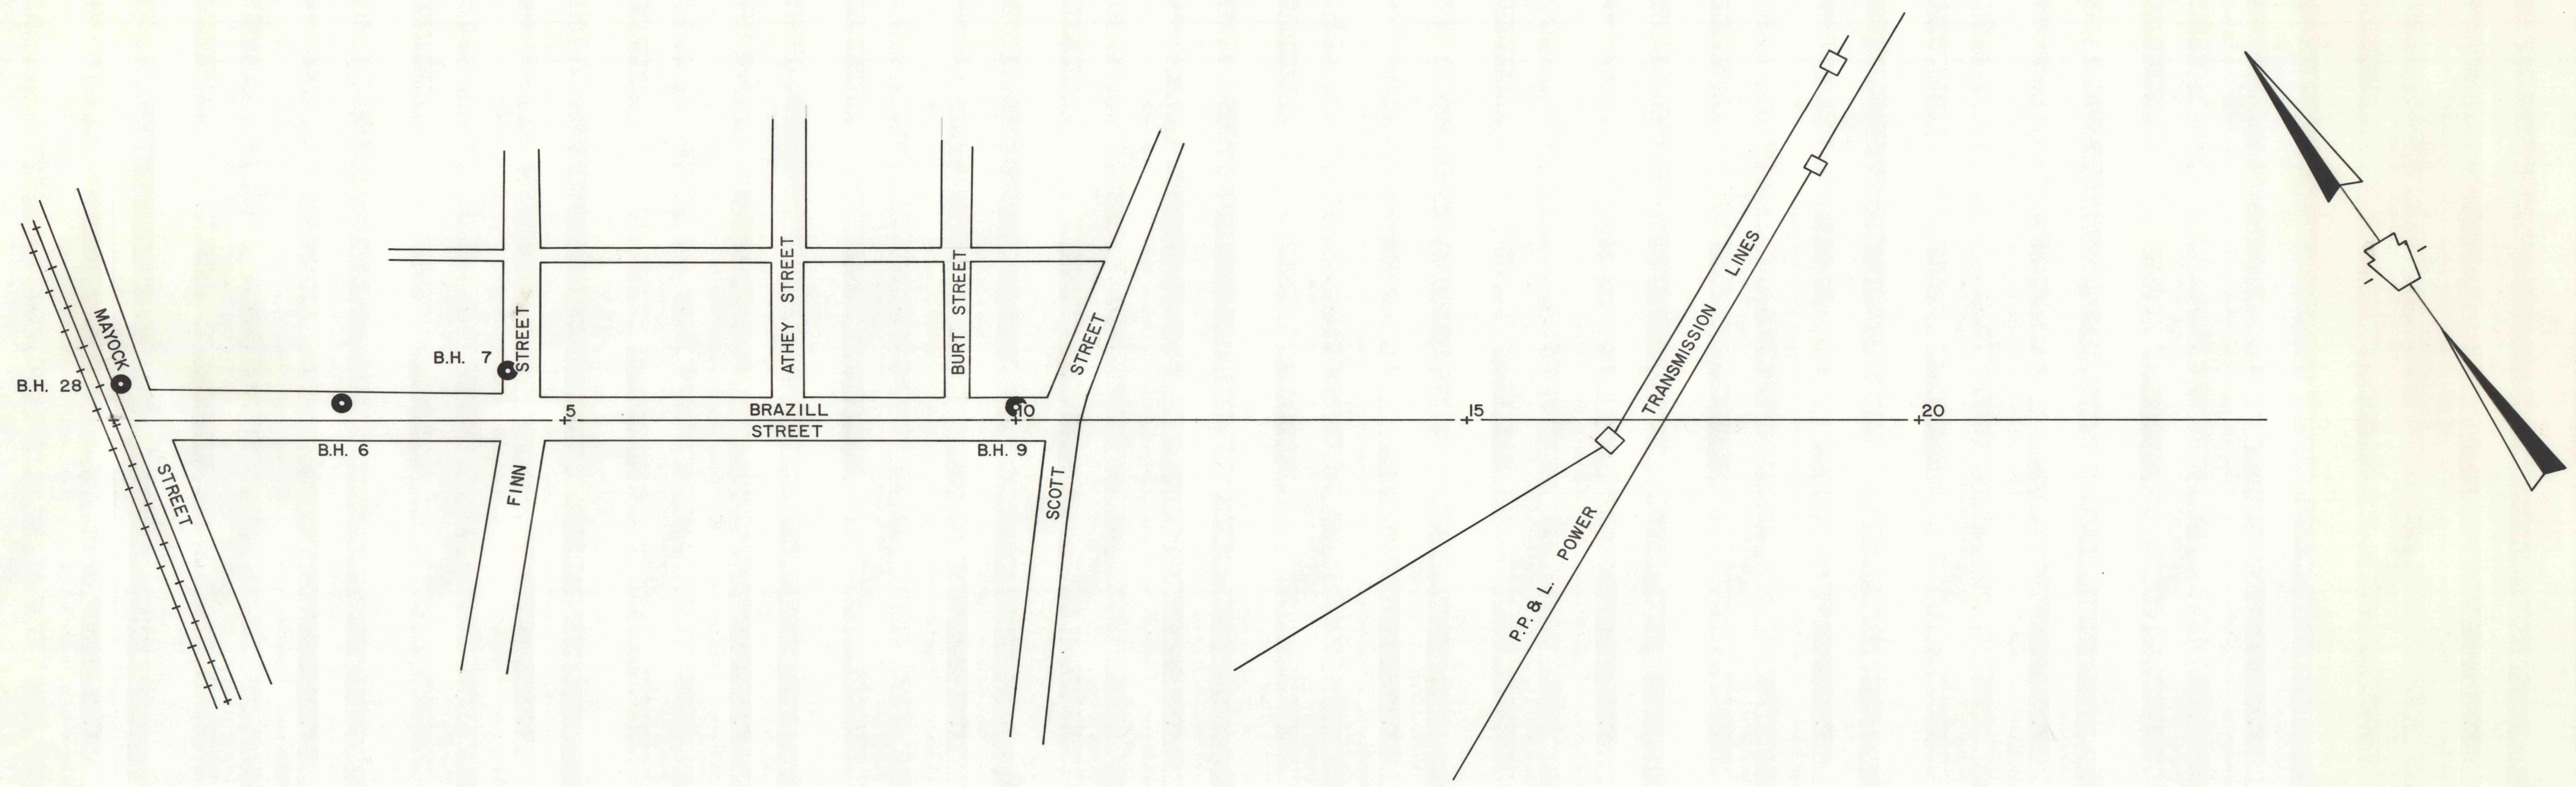

- Natural Surface
- Bituminous Pavement
- Flush Material (by Coal Company)
- Coal Pillars
- Void

PROJECT NO. ASP-23
 SUBSIDENCE CONTROL
 MINERS MILLS SECTION
 WILKES BARRE, PENNA.
 PINE RIDGE COLLIERY
 SCALE 1 in. = 100 ft.

157-8