
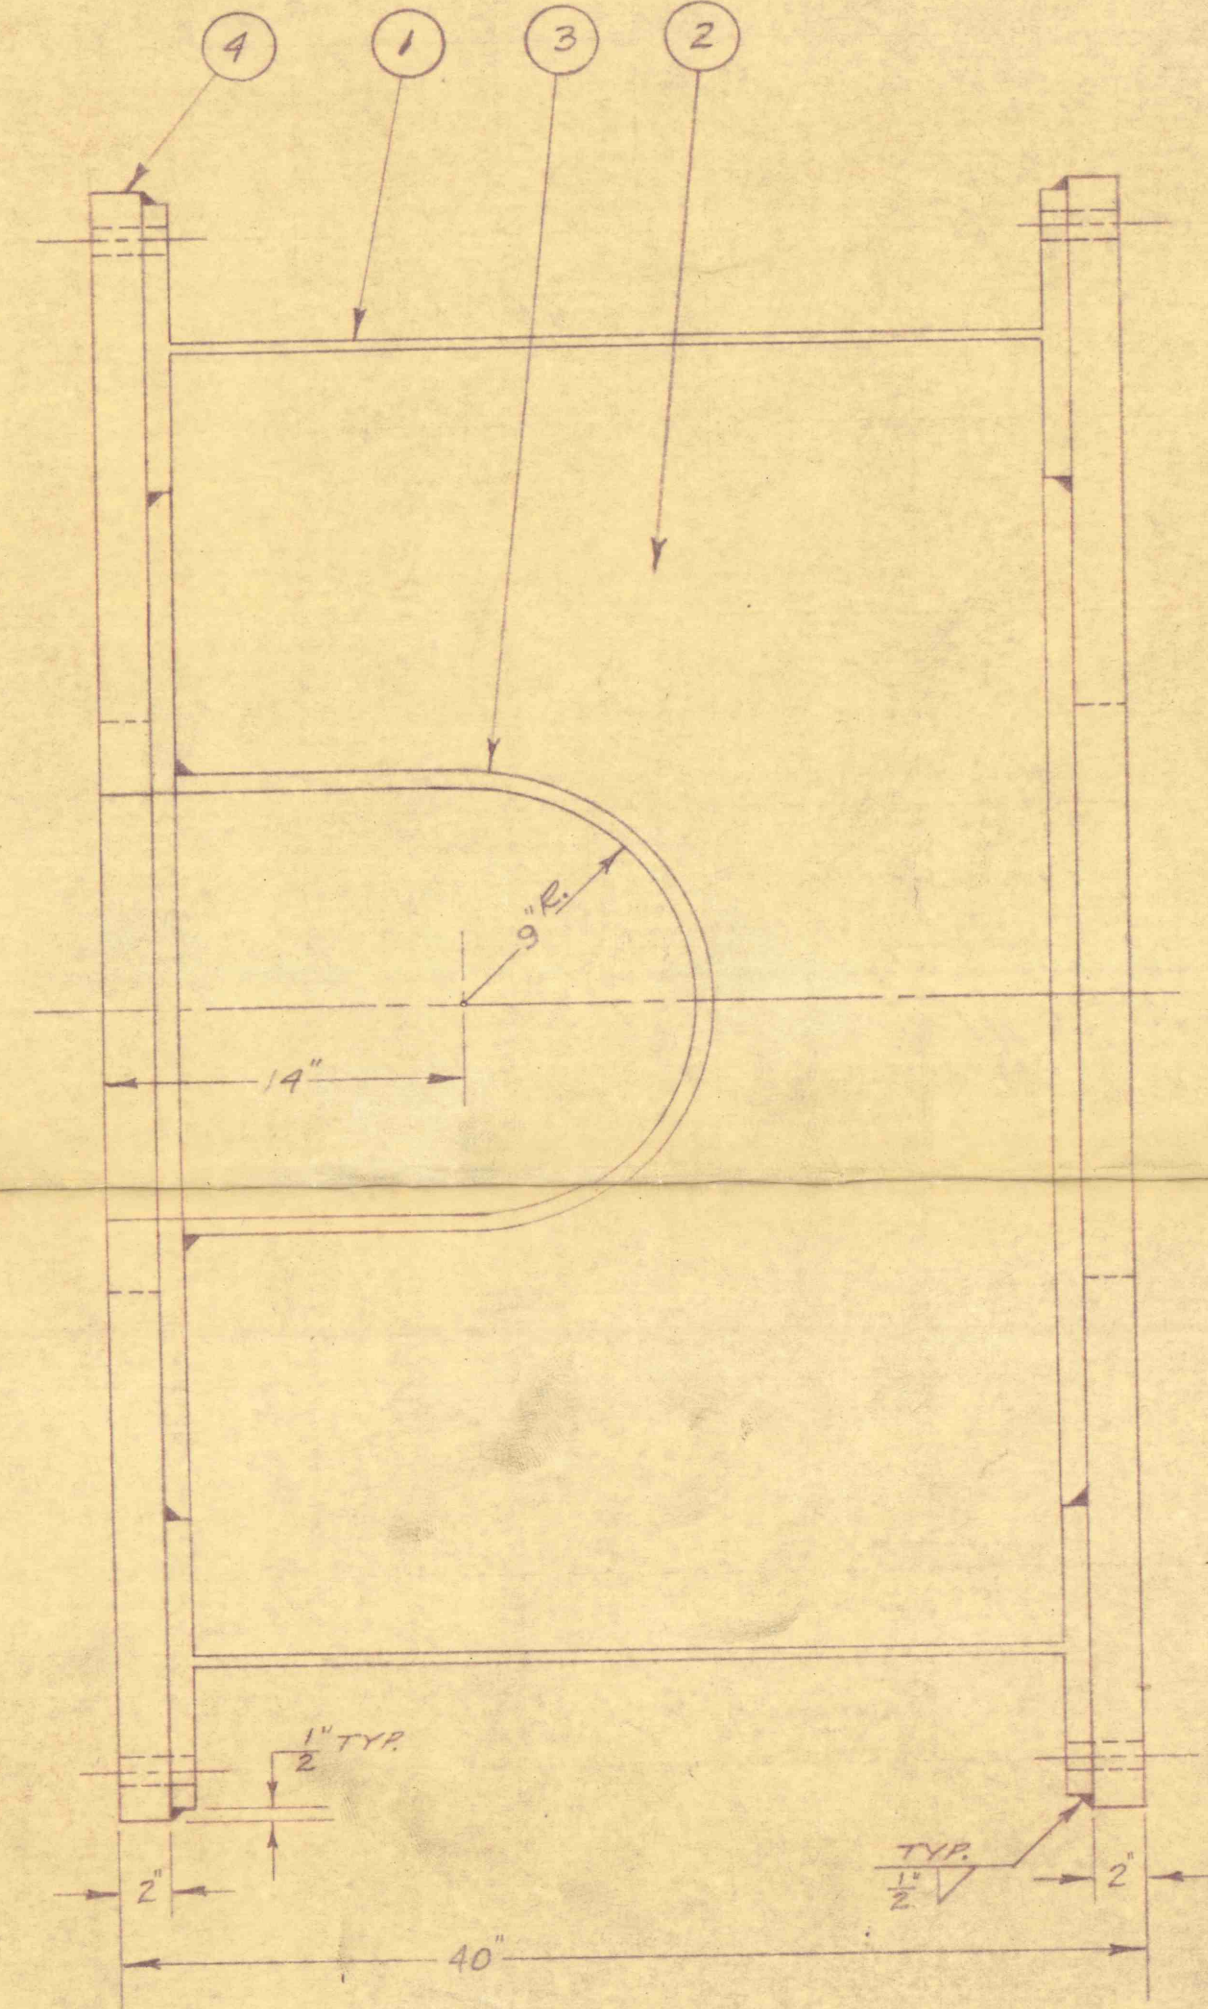


PARTS LIST				
ITEM NO.	PART AND DWG. NUMBER	DWG. SIZE	NO. REQ. PER ASSEM.	DESCRIPTION
1			2	36"X12"X160# PER FT. W.F. BEAM X 66" LONG
2			2	36"X12"X160# PER FT. W.F. BEAM X 52 1/4" LONG
3			1	3/4" X 12" X 53" LONG STEEL PLATE
4			2	66"X66"X24" I.D. X 2" THICK STEEL PLATES

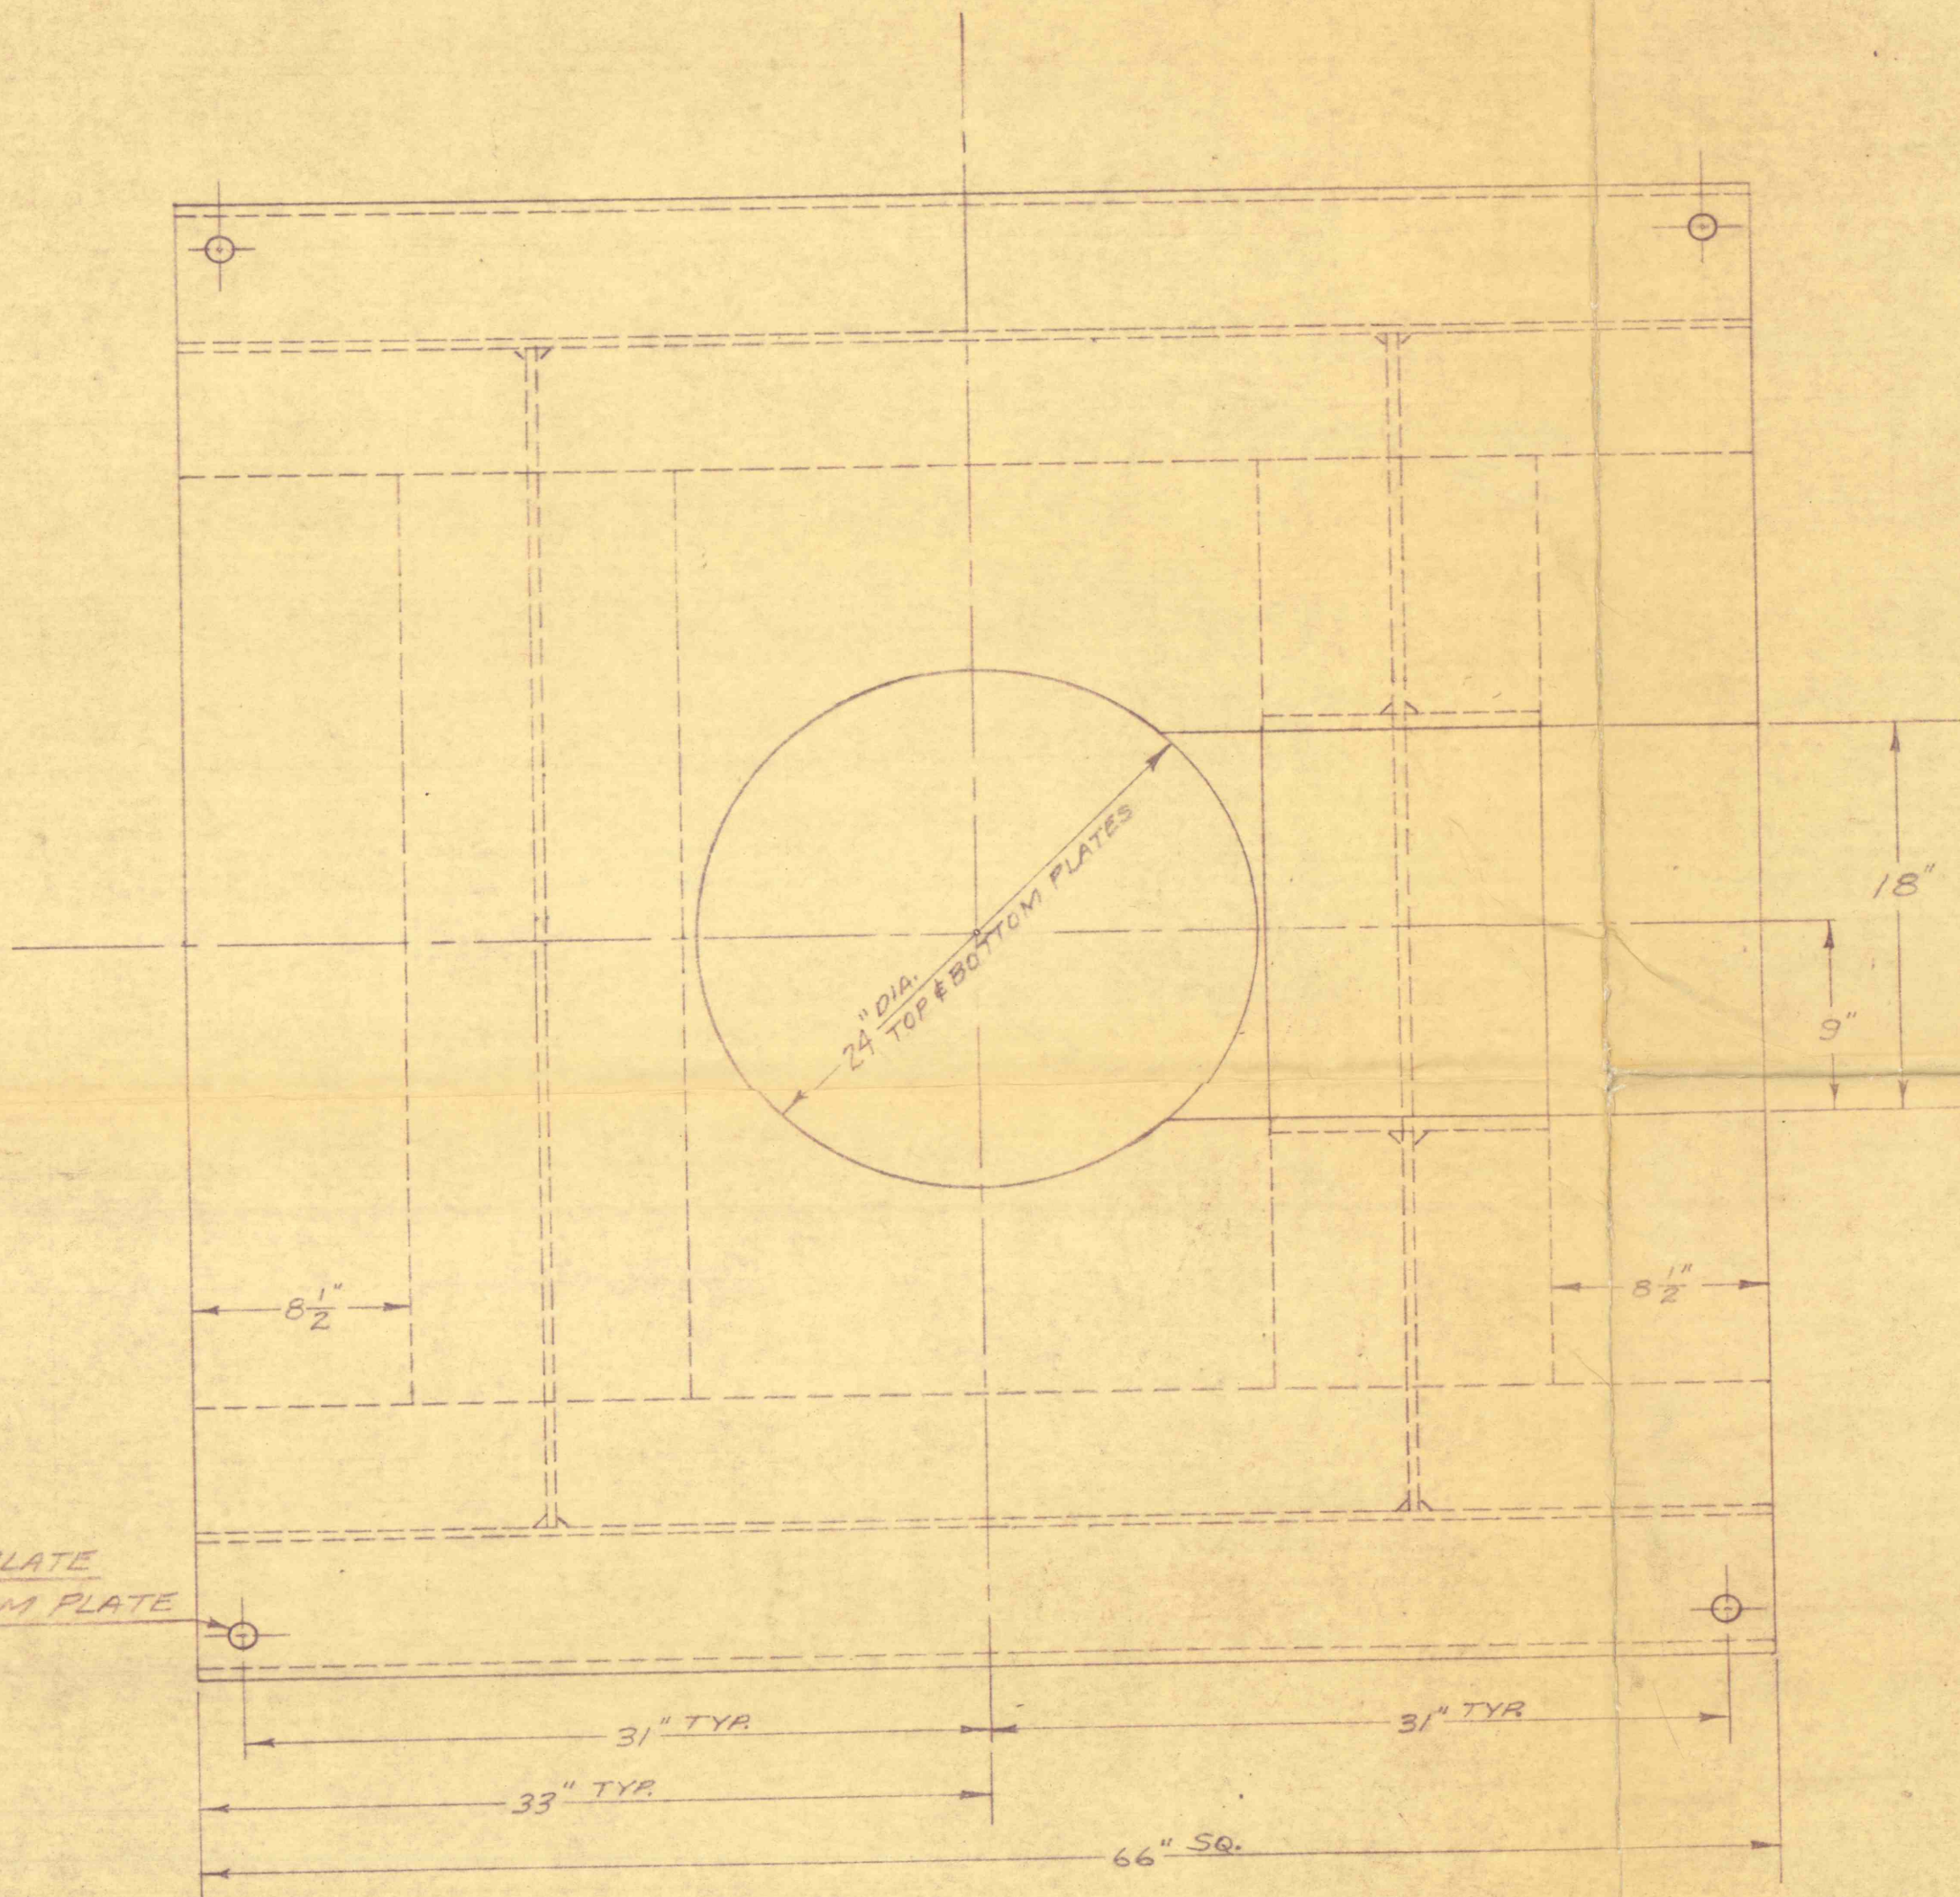

1/8" DRILL
4 HOLES TOP PLATE
4 HOLES BOTTOM PLATE

✓ MAXIMUM SURFACE ROUGHNESS
MICROINCHES (AA)

						PEERLESS PUMP DIVISION					
						FOOD MACHINERY AND CHEMICAL CORPORATION					
						LOS ANGELES, CALIFORNIA		INDIANAPOLIS, INDIANA			
						DRAWN <i>RWH</i>		PUMP SUB-BASE FOR SOUTH-WILKES-BARRE #5 COLLIERY		PATT. & PATT. DWG. NO.	
						TRACED				TYPE DRAWING	
						CHECKED <i>[Signature]</i>					
						APPROVED <i>[Signature]</i>					
						DATE 5-5-59		MATERIAL		PATT. DWG. SHOP DWG. SIZE	
						SCALE None				C 2774035	
USED ON	DWG	NO.	CHANGES	DATE	BY	APP.					