


Typical Section of wing wall at E. of ditch

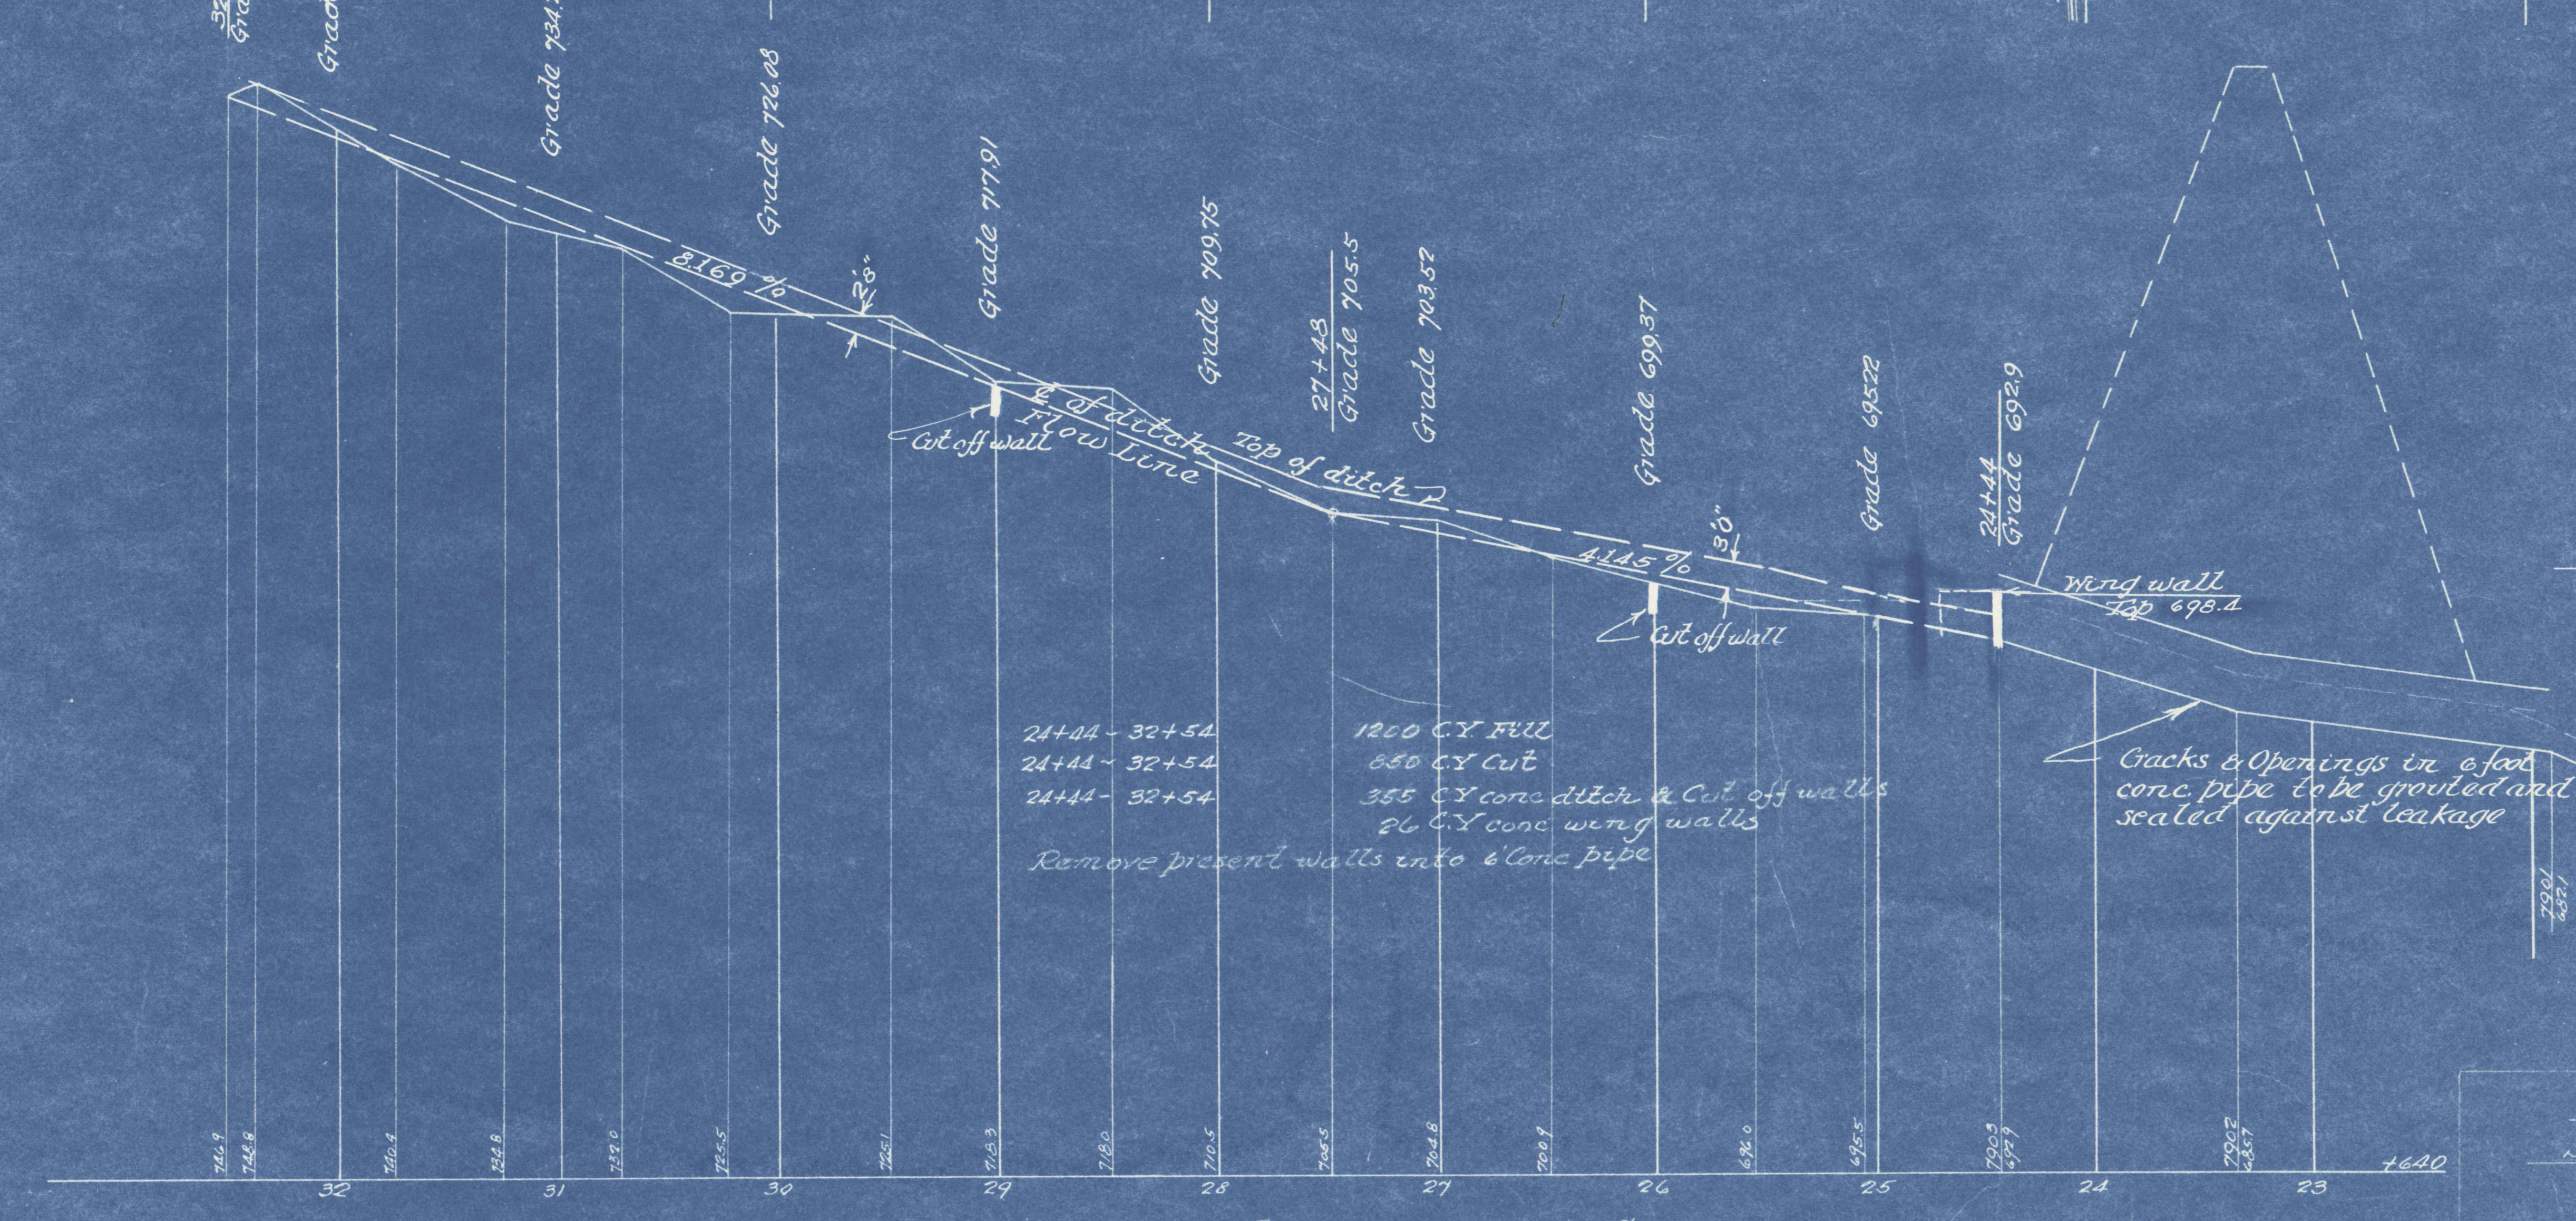

PROFILE ALONG C. OF DITCH Scale 1" = 50' Hor. & 1" = 10' Vert.

Sheet 4 of 11

GLEN ALDEN CORPORATION

SURFACE DRAINAGE PROJECT NO 14

LEUDER CREEK

HANOVER, TWP. LUZERNE COUNTY, PA.

Scales Noted

Apr. 1, 1956.