



13

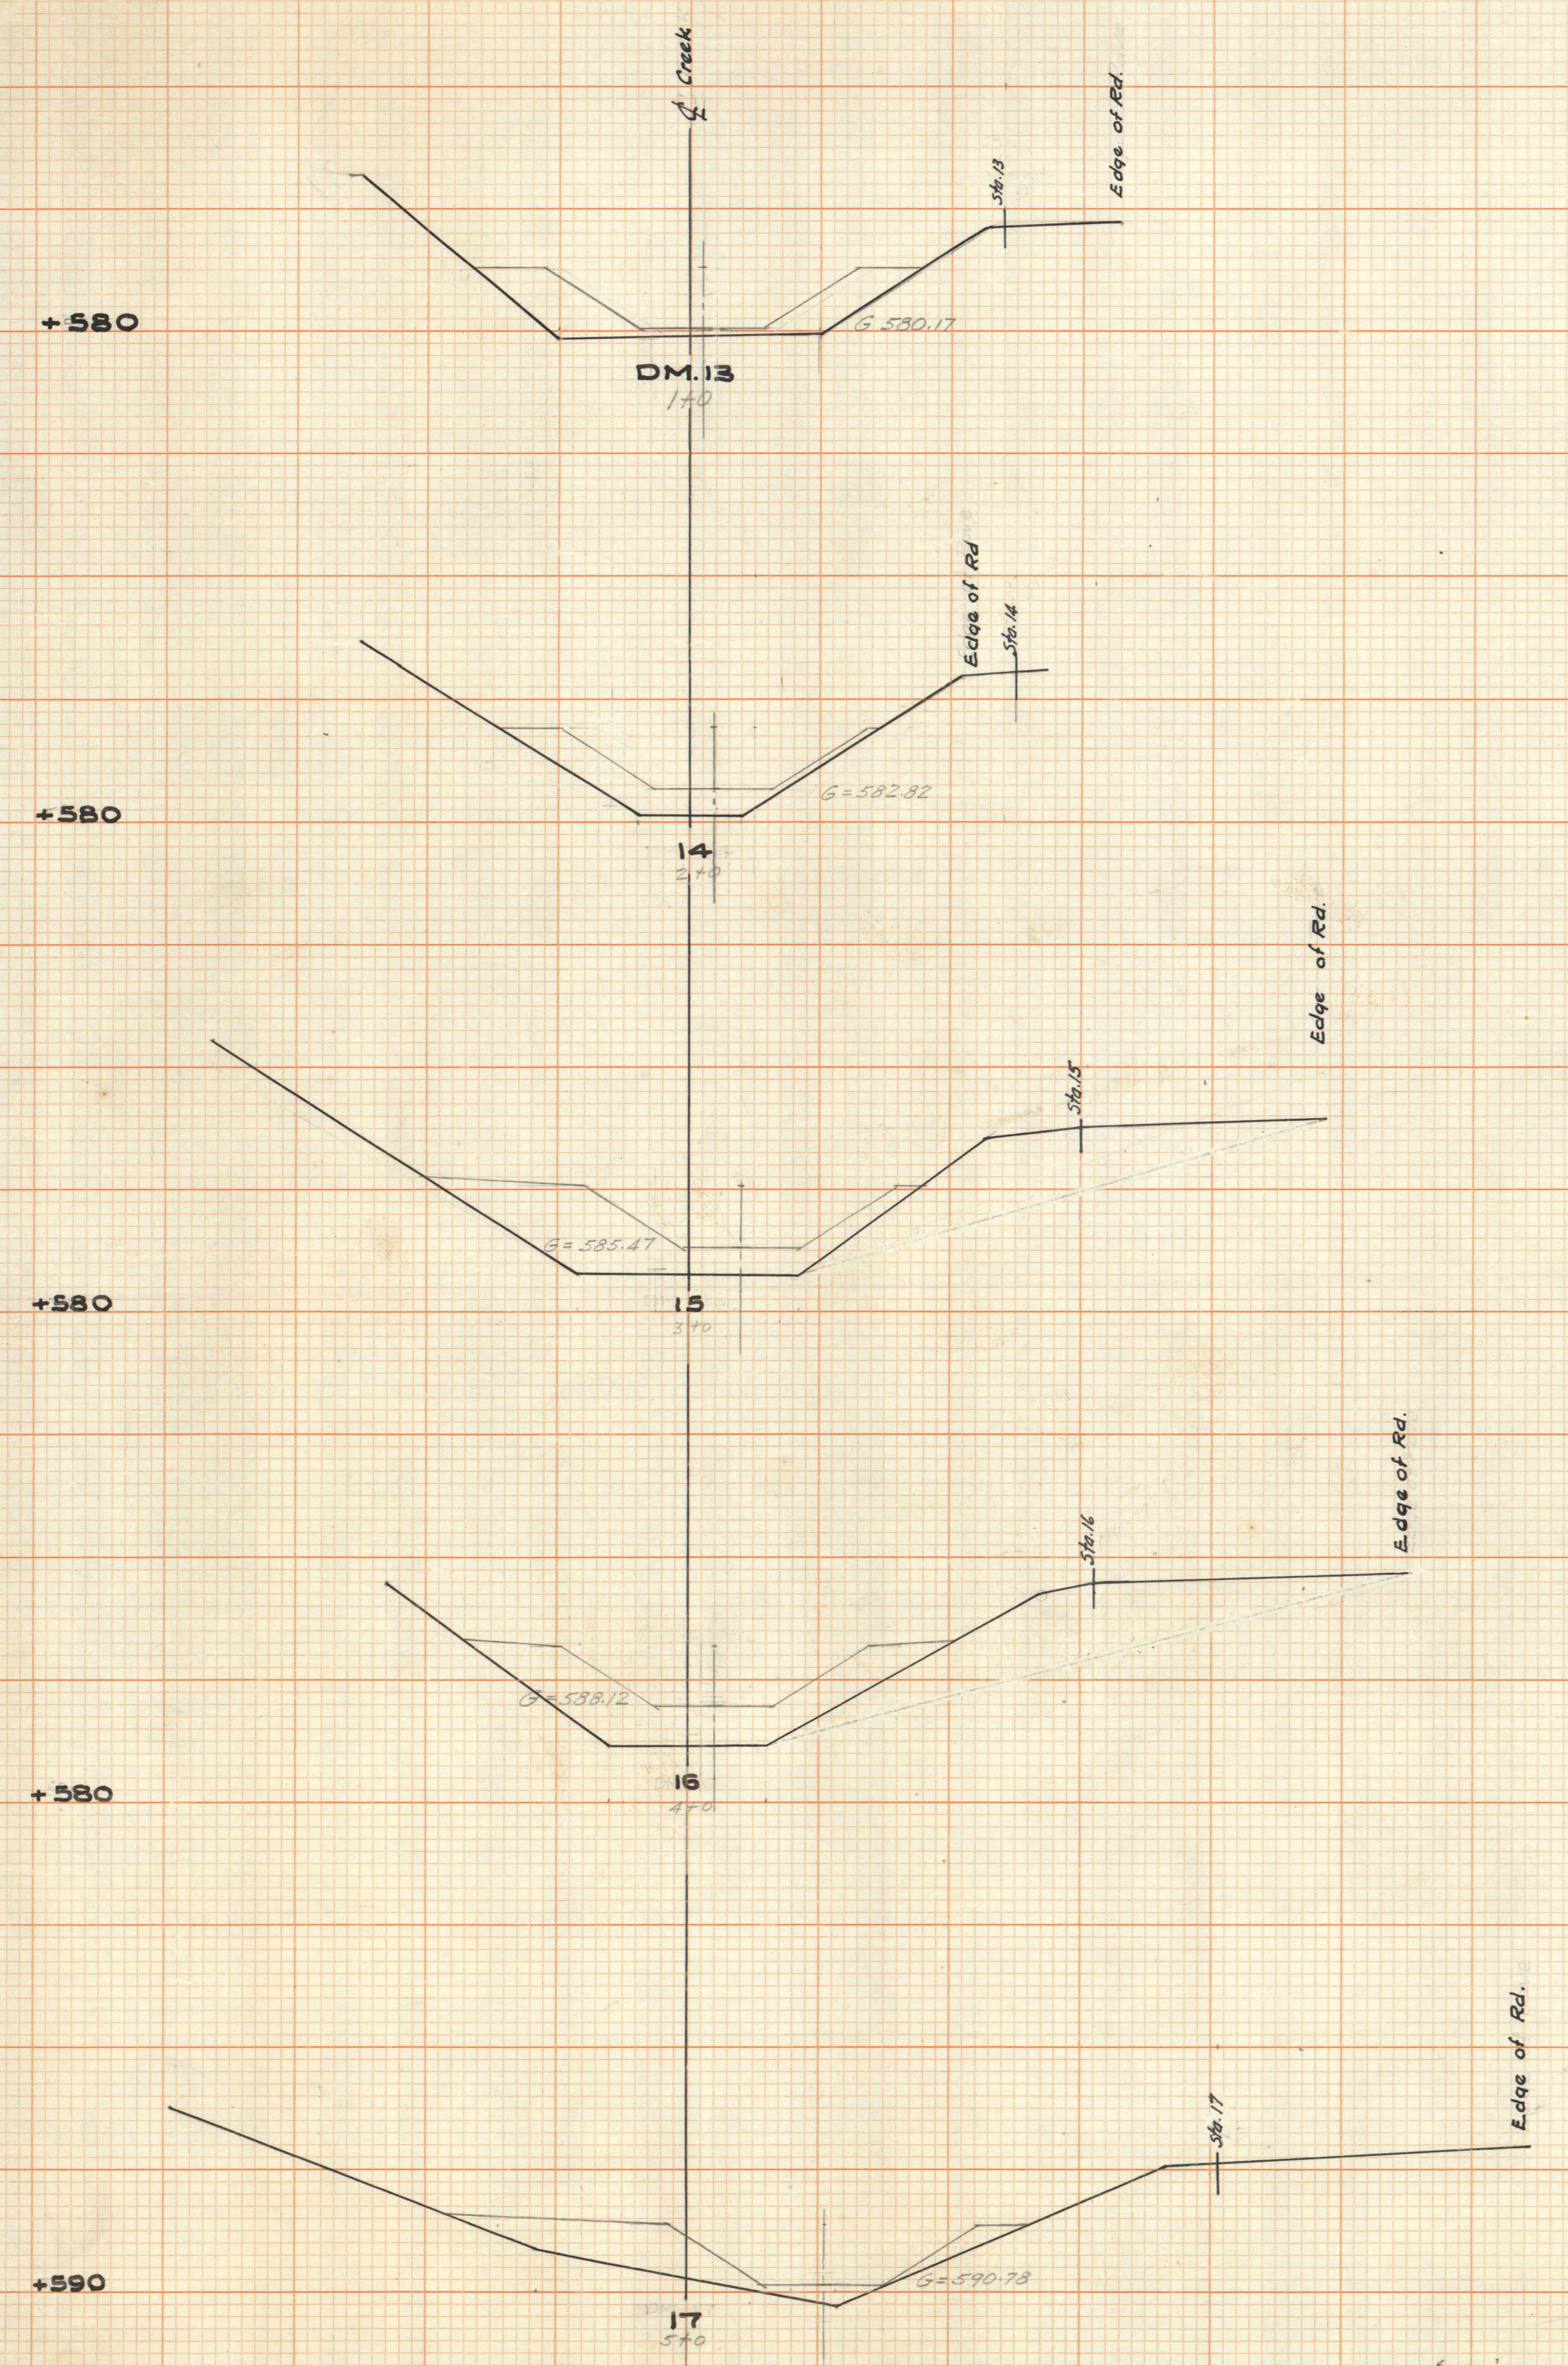

**BROWN'S CREEK**  
**CROSS - SECTIONS**  
 Scale 1"=10 ft.

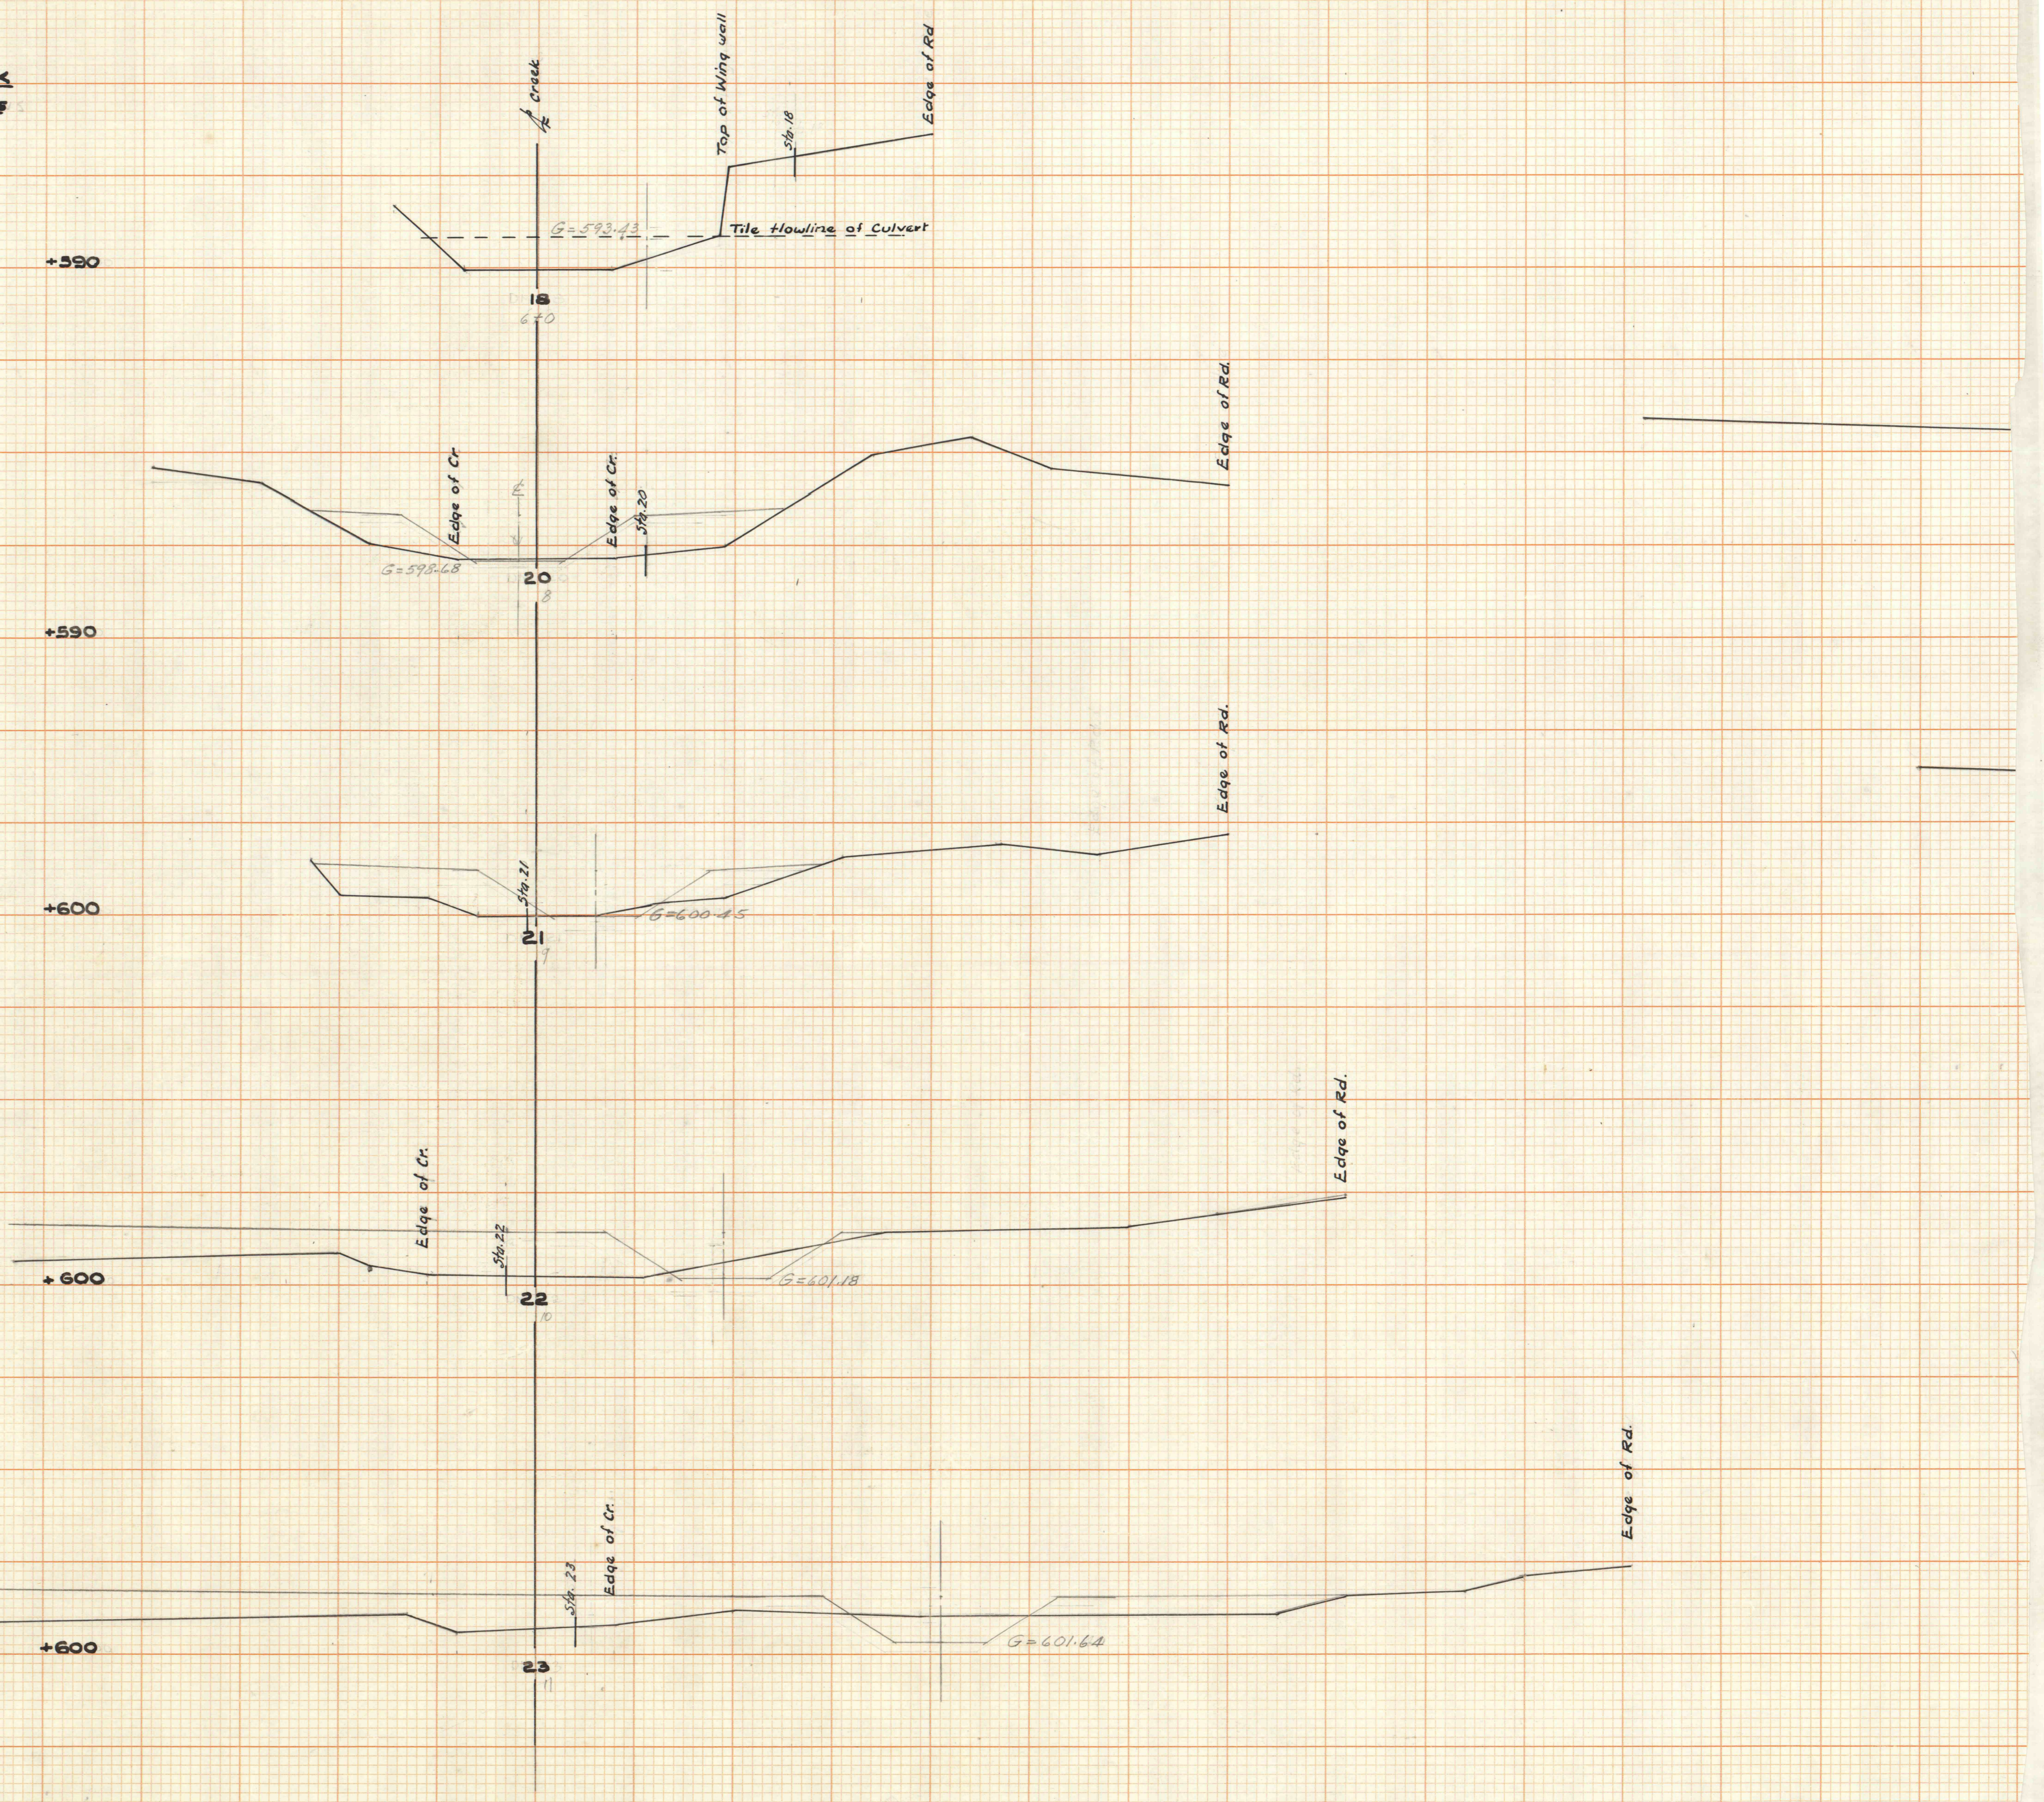

13-e