


$\Delta = 36^{\circ}38'$
 $E = 25.49'$
 $D = 12^{\circ}00'$
 $T = 152.35'$
 $L = 305.84'$
 $R = 473.34'$

$\Delta = 43^{\circ}55'$
 $E = 44.7'$
 $D = 10^{\circ}00'$
 $T = 231.11'$
 $L = 459.39'$
 $R = 573.67'$

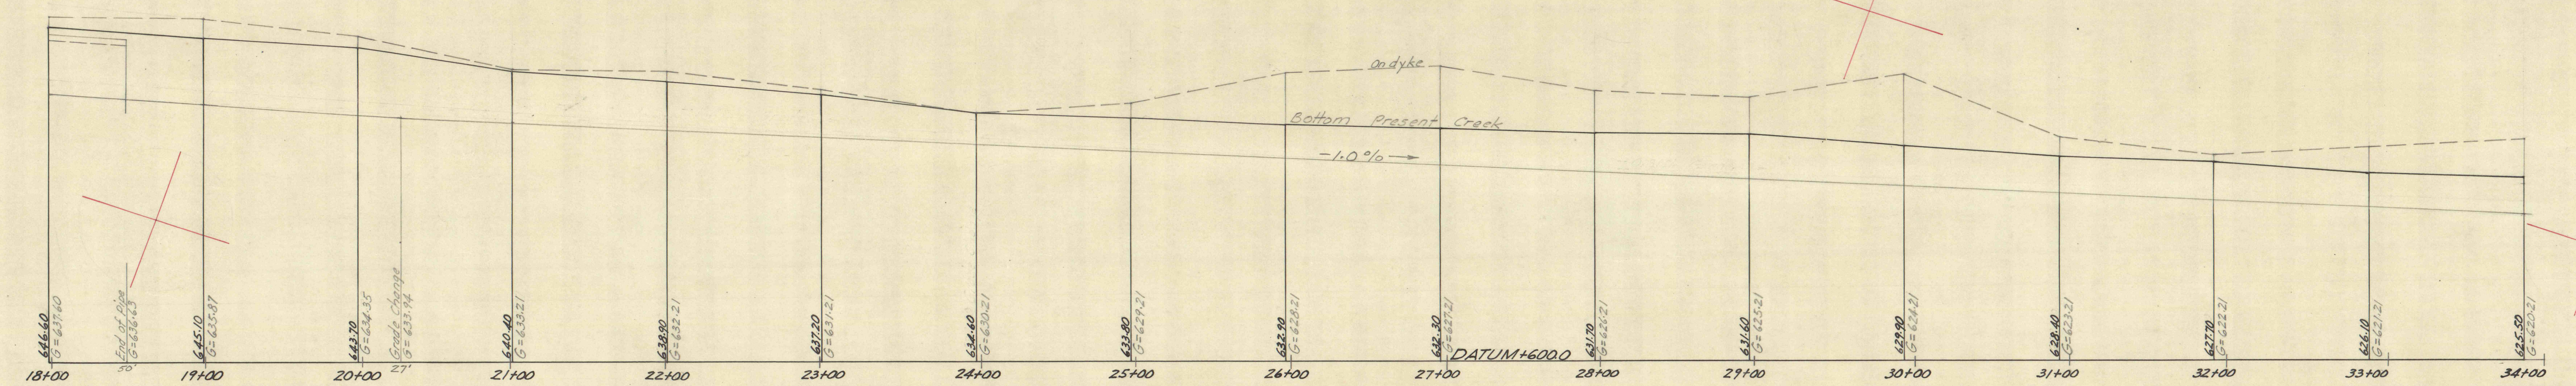

PROFILE
 SCALE 1" = 50' HORIZ.
 1" = 10' VERT.

PROPOSED CHANNEL RECTIFICATION
 BOSTON CREEK
 LARKSVILLE BOROUGH
 LUZERNE COUNTY PENNSYLVANIA
 SCALE 1" = 50'
 1958