



NOTE: SEE SHEET #18 FOR SECTIONS ON SPURS.

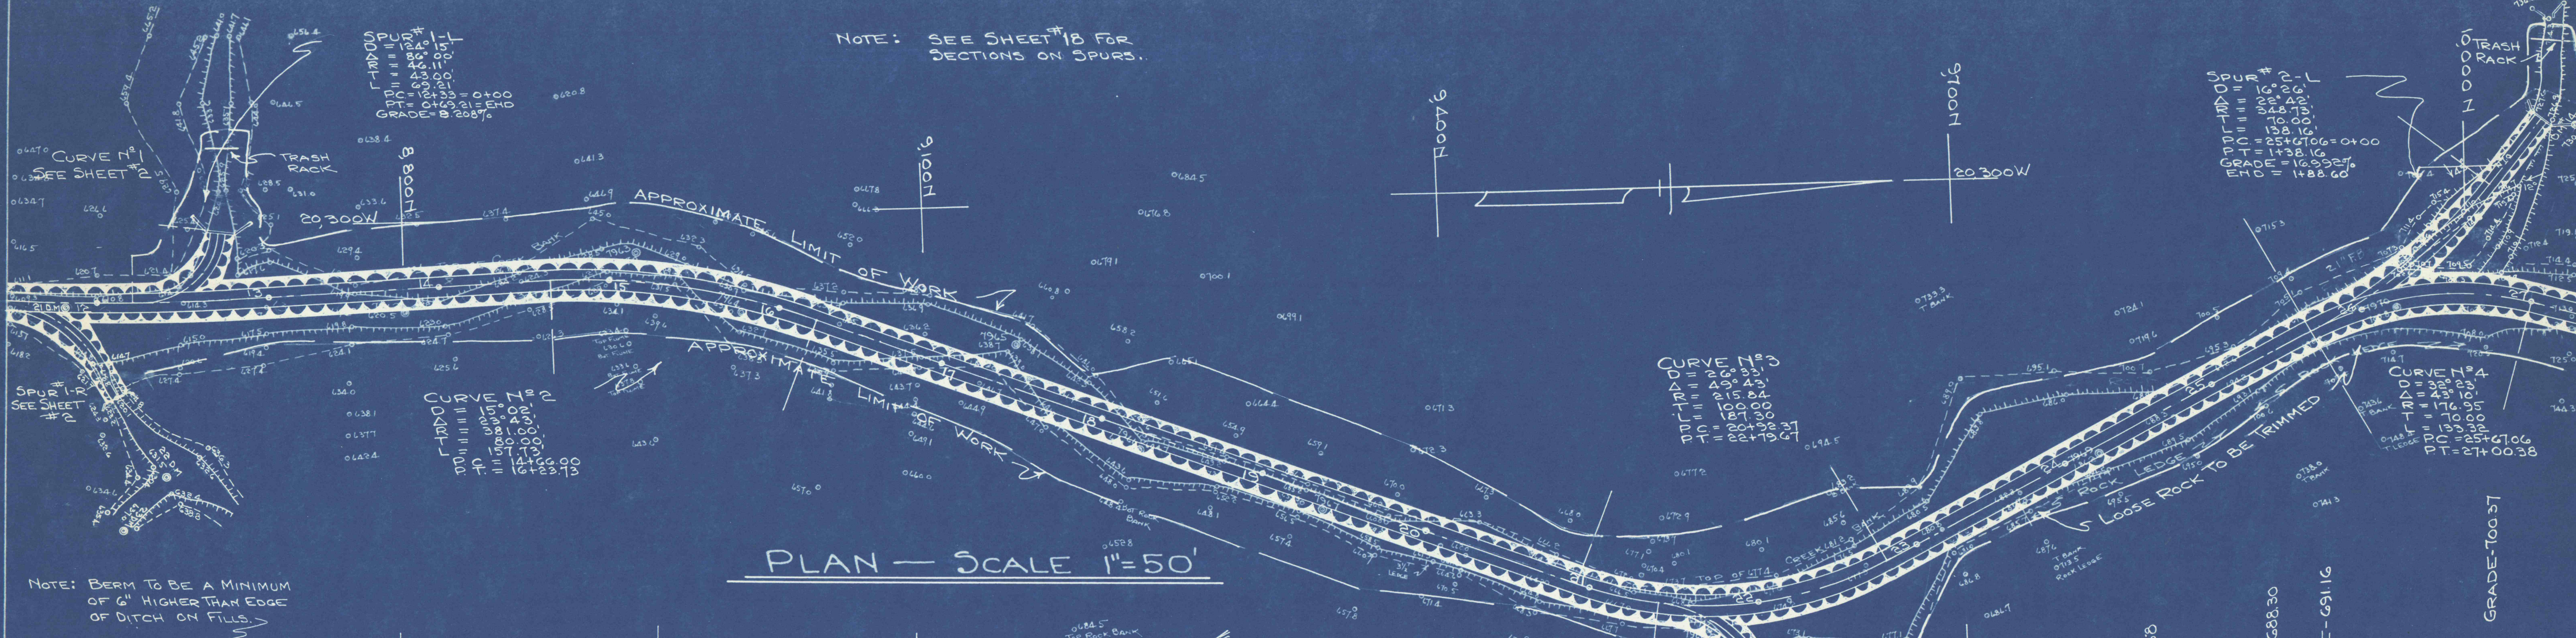


PLAN - SCALE 1"=50'

NOTE: BERM TO BE A MINIMUM OF 6" HIGHER THAN EDGE OF DITCH ON FILLS.

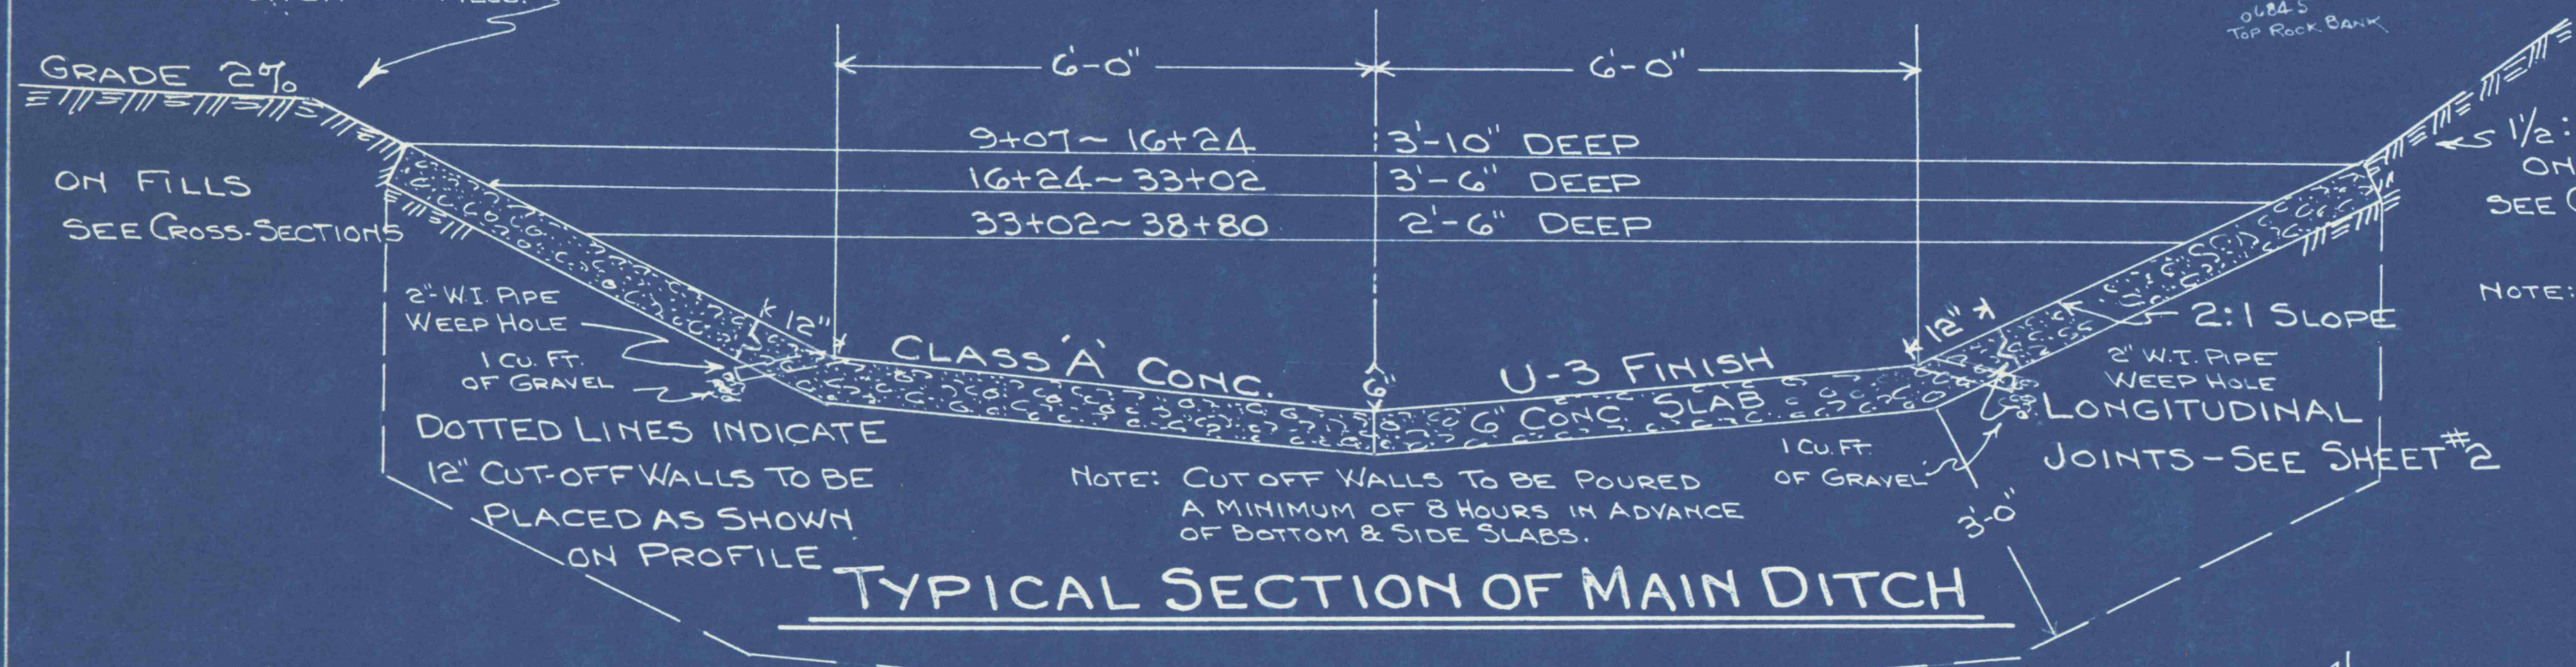

TYPICAL SECTION OF MAIN DITCH

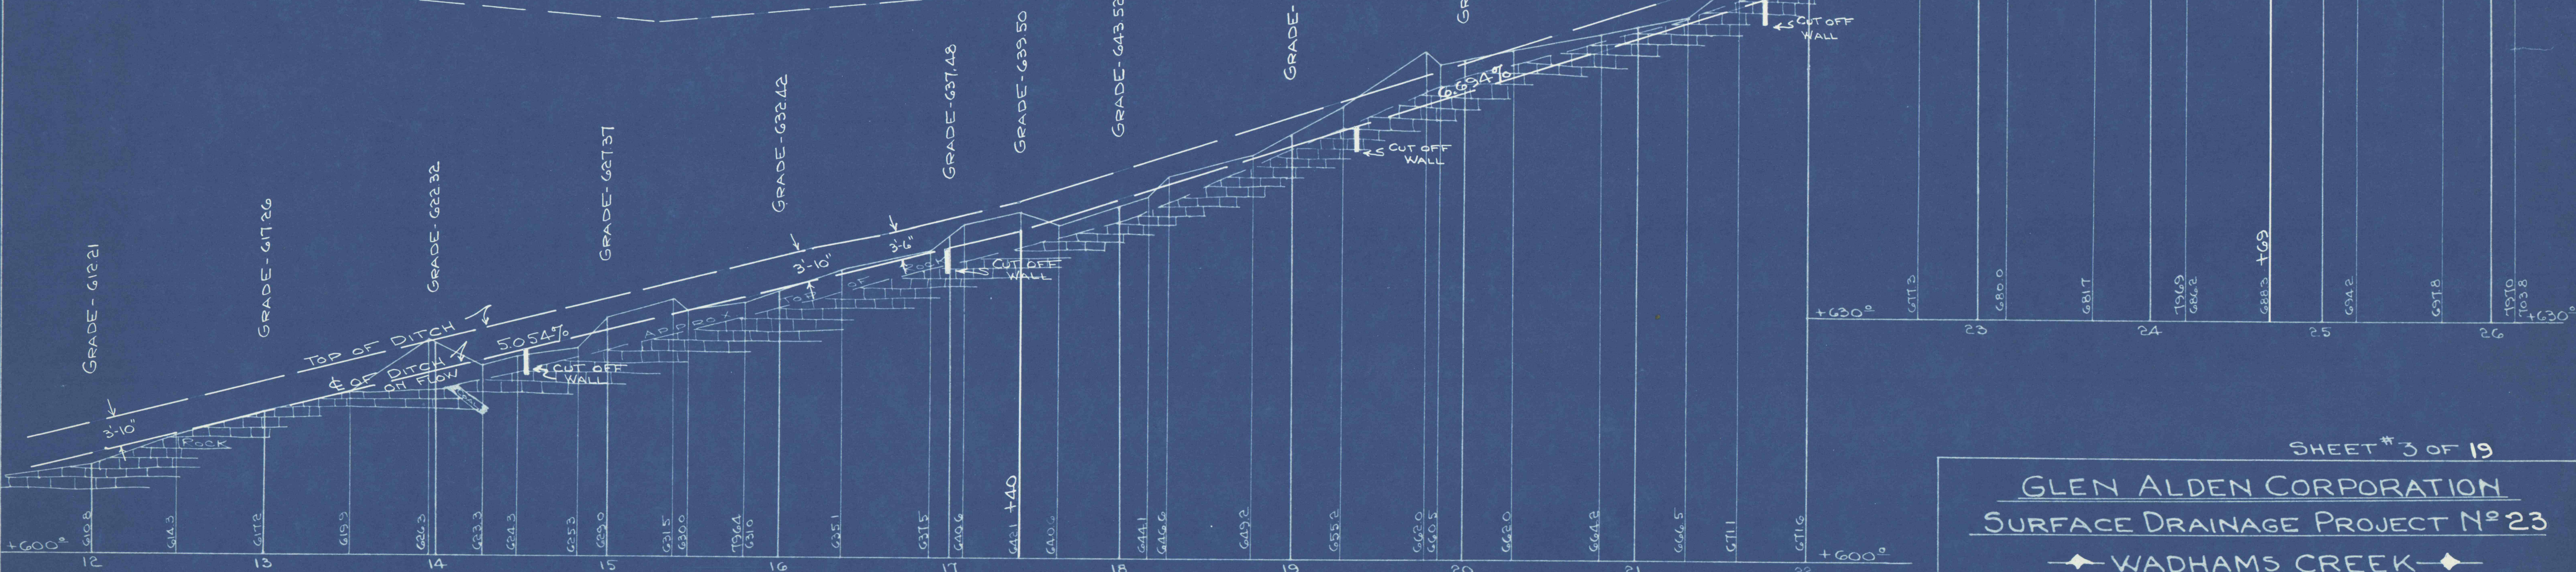

PROFILE ALONG ϕ OF DITCH SCALE: 1"=50' HOR. & 1"=10' VERT.

SHEET # 3 OF 19

GLEN ALDEN CORPORATION
SURFACE DRAINAGE PROJECT No 23

◆ WADHAMS CREEK ◆

PLYMOUTH BORO. & TWP, LUZERNE COUNTY, PA.
 SCALES AS NOTED AUGUST, 1958