


SEE SHEET #15 FOR SECTIONS OF EARTH DITCH.

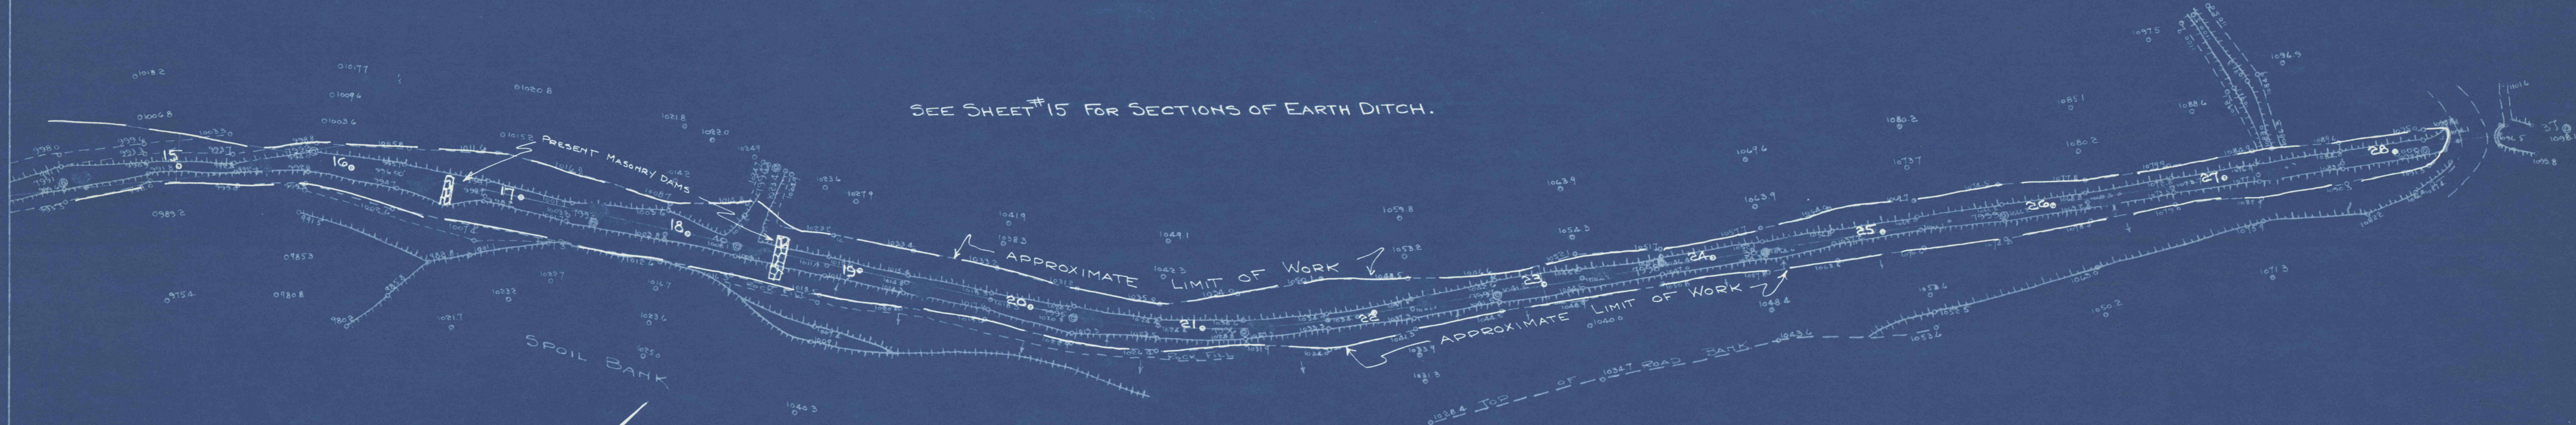


EAST BRANCH  
PLAN — SCALE: 1"=50'

DEBRIS, BOULDERS ETC. TO BE REMOVED  
ALONG ENTIRE LENGTH OF CREEK BED.  
5+43 TO 28+30

GRADING OF CREEK BED TO END  
WHERE BED ROCK BEGINS.

PRESENT MASONRY DAMS  
TO BE REMOVED.

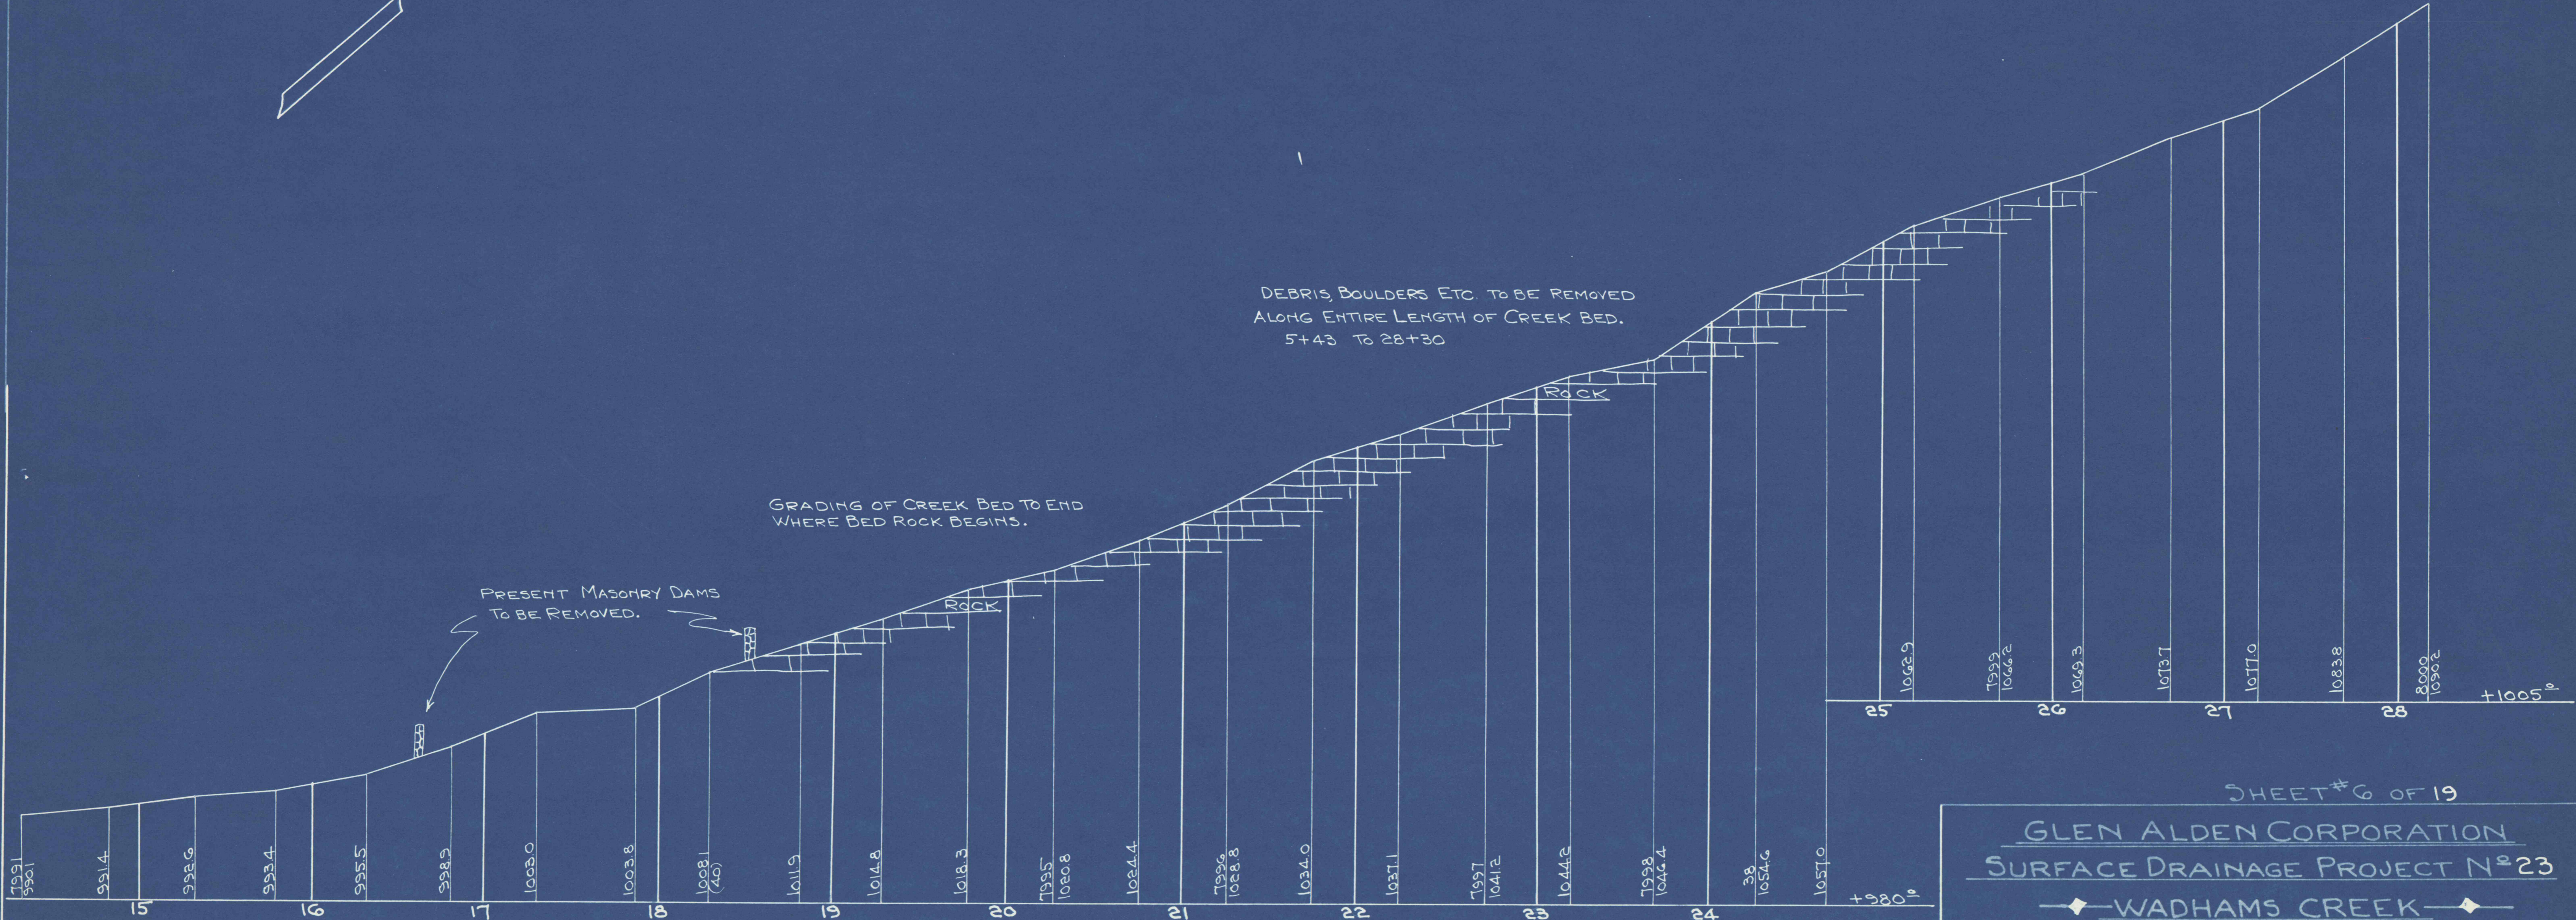

PROFILE ALONG  $\phi$  OF DITCH — SCALE: 1"=50' HOR. & 1"=10' VERT.

SHEET # 6 OF 19  
GLEN ALDEN CORPORATION  
SURFACE DRAINAGE PROJECT N<sup>o</sup> 23  
 — WADHAMS CREEK —  
PLYMOUTH BORO & TWP, LUZERNE COUNTY, PA.  
 SCALES AS NOTED  
 AUGUST, 1958