


MAIN BRANCH — LOOKING NORTH

STILLING & DEBRIS DAM  
SEE SHEET #10

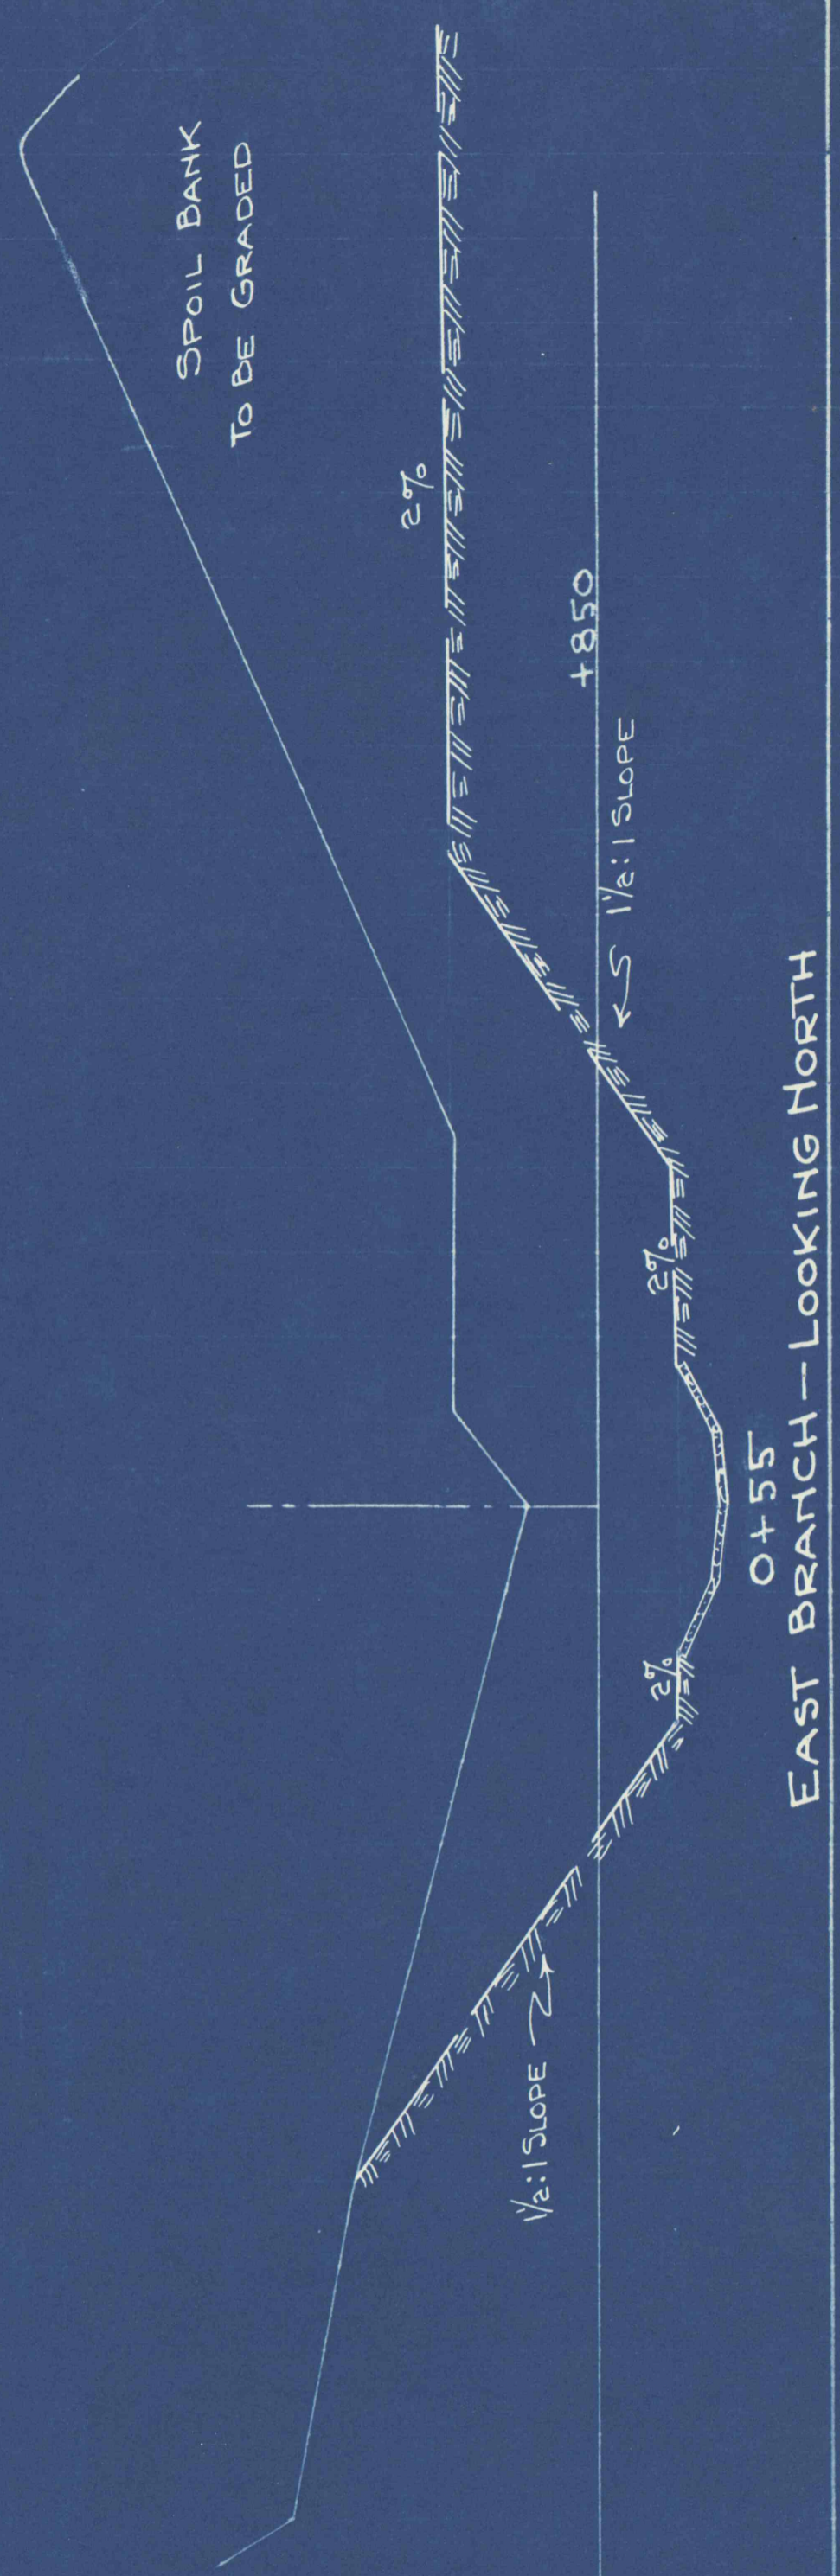

EAST BRANCH — LOOKING NORTH