



SPUR #3-R - SEE SHEET #9

NOTE: TRANSITION ON SPURS TO TAKE PLACE BETWEEN EDGE OF BOTTOM OF MAIN FLUME & P.T. OF CURVES.

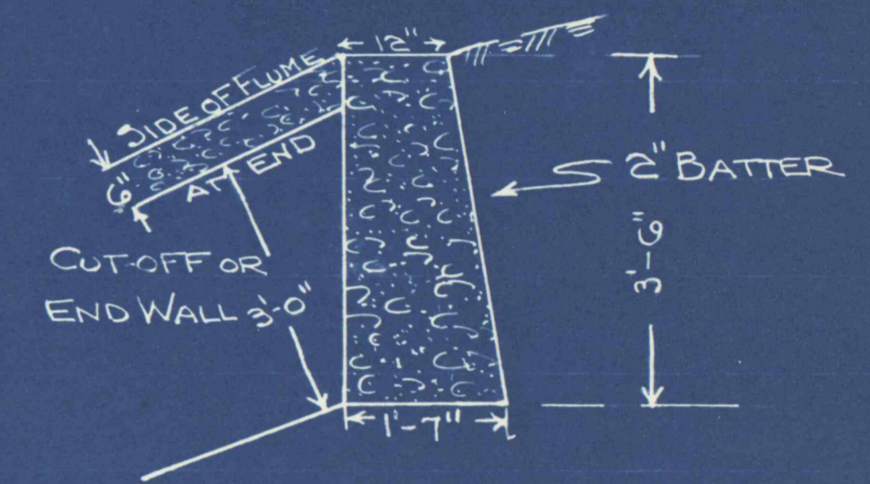

TYPICAL SECTION THROUGH WING WALLS
SCALE: 1"=2'

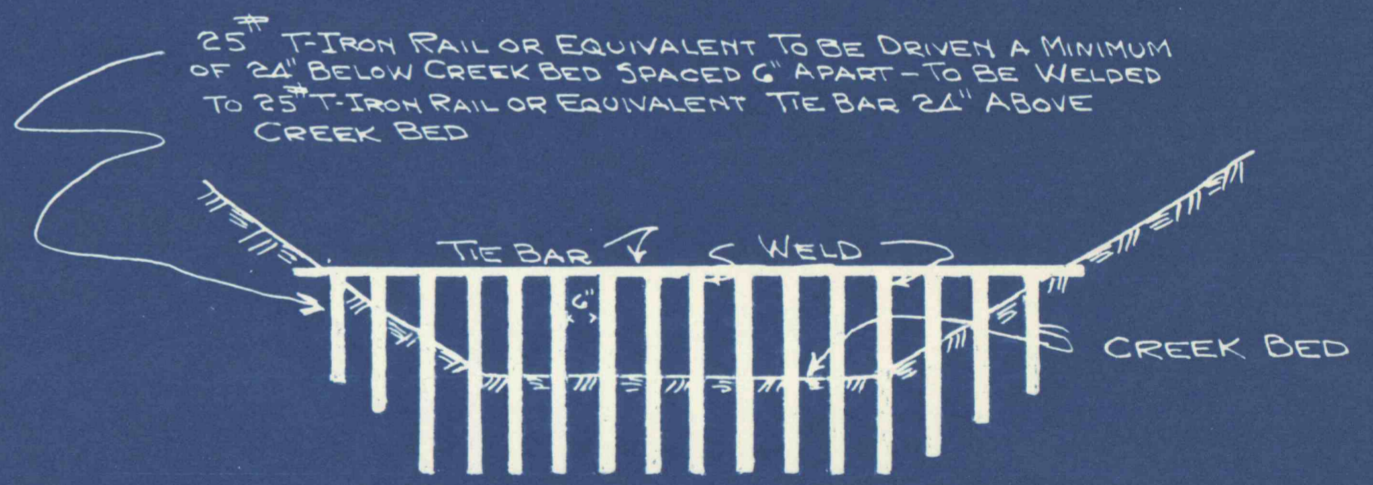

TYPICAL SECTION OF TRASH RACK
TO BE INSTALLED 50' FROM END OF EACH SPUR
& EAST & WEST BRANCHES - SCALE: 1"=4'